



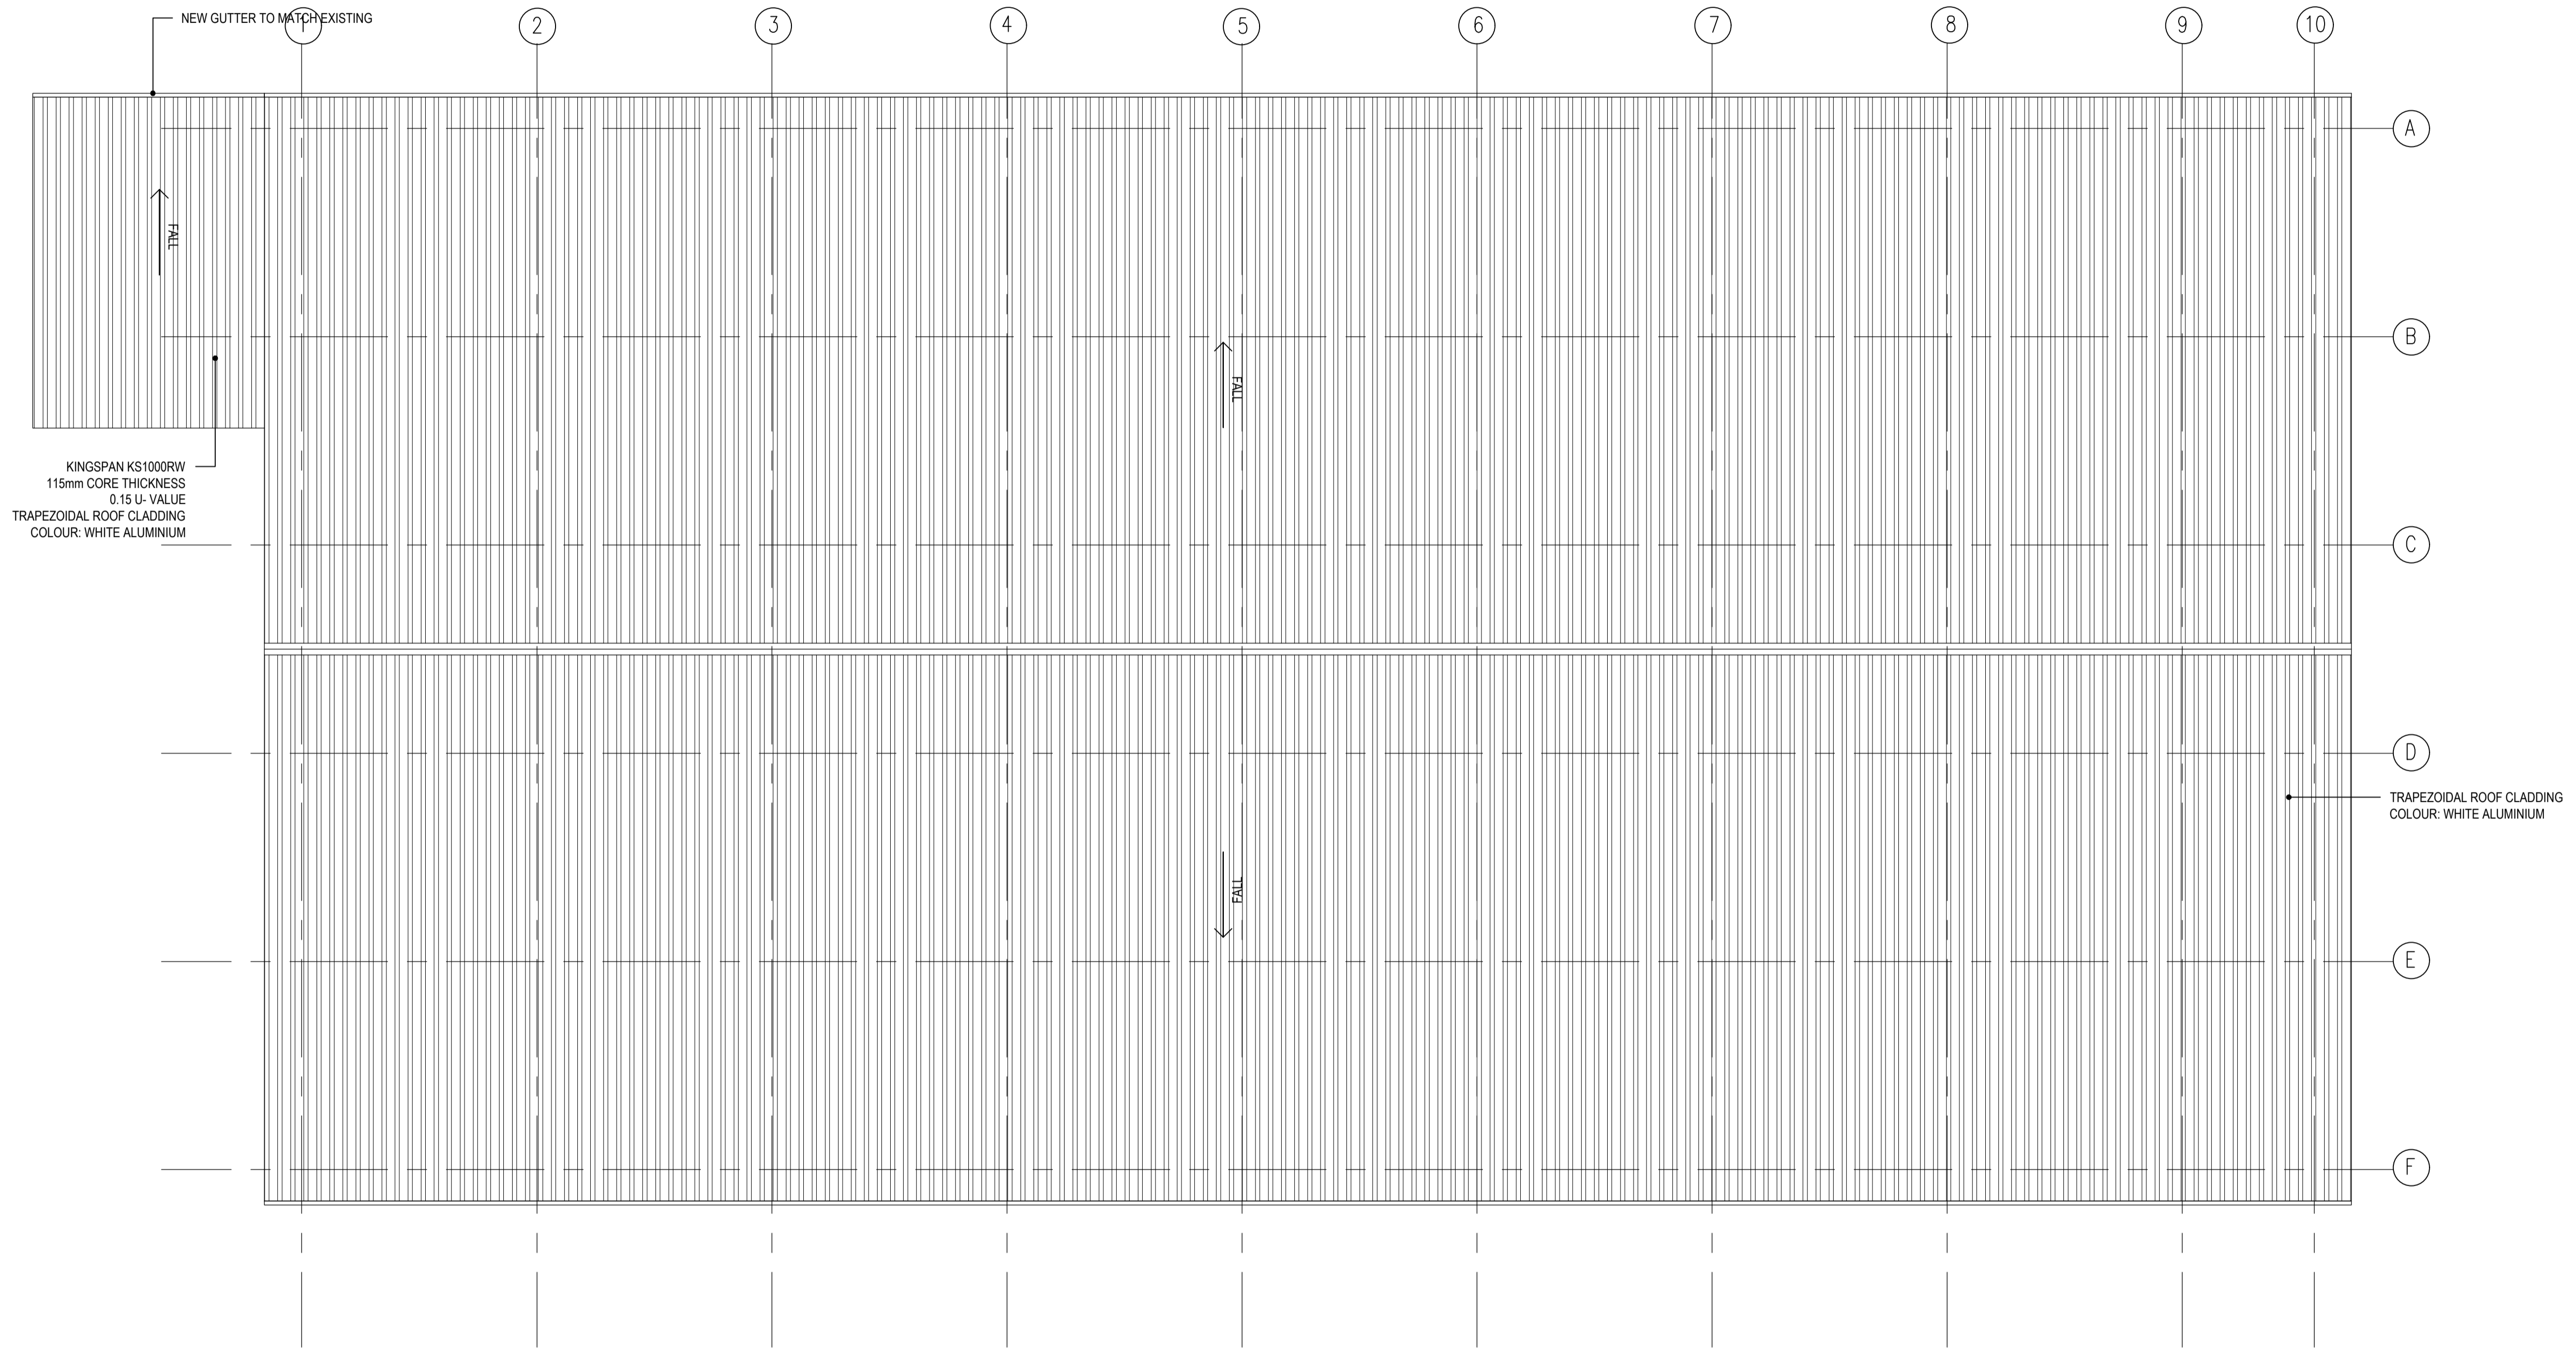

North

2. All sizes to be checked on site prior to construction.
3. This drawing is the copyright of the author.

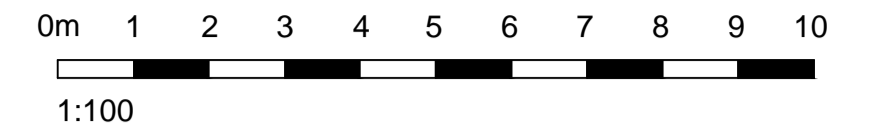

EXISTING ROOF PLAN | 1:100

smith design associates
www.smithdesign.co.uk

Chartered Architects
16 Lynedoch Crescent, Glasgow G3 6EQ 0141 353 3501

client: Lidl UK GmbH

project: Proposed Retail Unit Extension
Main Street, BAILLIESTON

drawing: Existing Roof Plan original size: A1

scale: 1:100 A1 | 1:200 A3 drawn:

date: 03.12.20 checked:

status: PLANNING passed:

job no. G2910-04 drawing no. AL(0)005 revision: