



Existing Front Shop Elevation


Timber painted windows and apostrophes

Ordnance Survey (c) Crown Copyright 2020. All rights reserved. Licence number 100022432



Site Plan 1:500

Ordnance Survey (c) Crown Copyright 2020. All rights reserved. Licence number 100022432

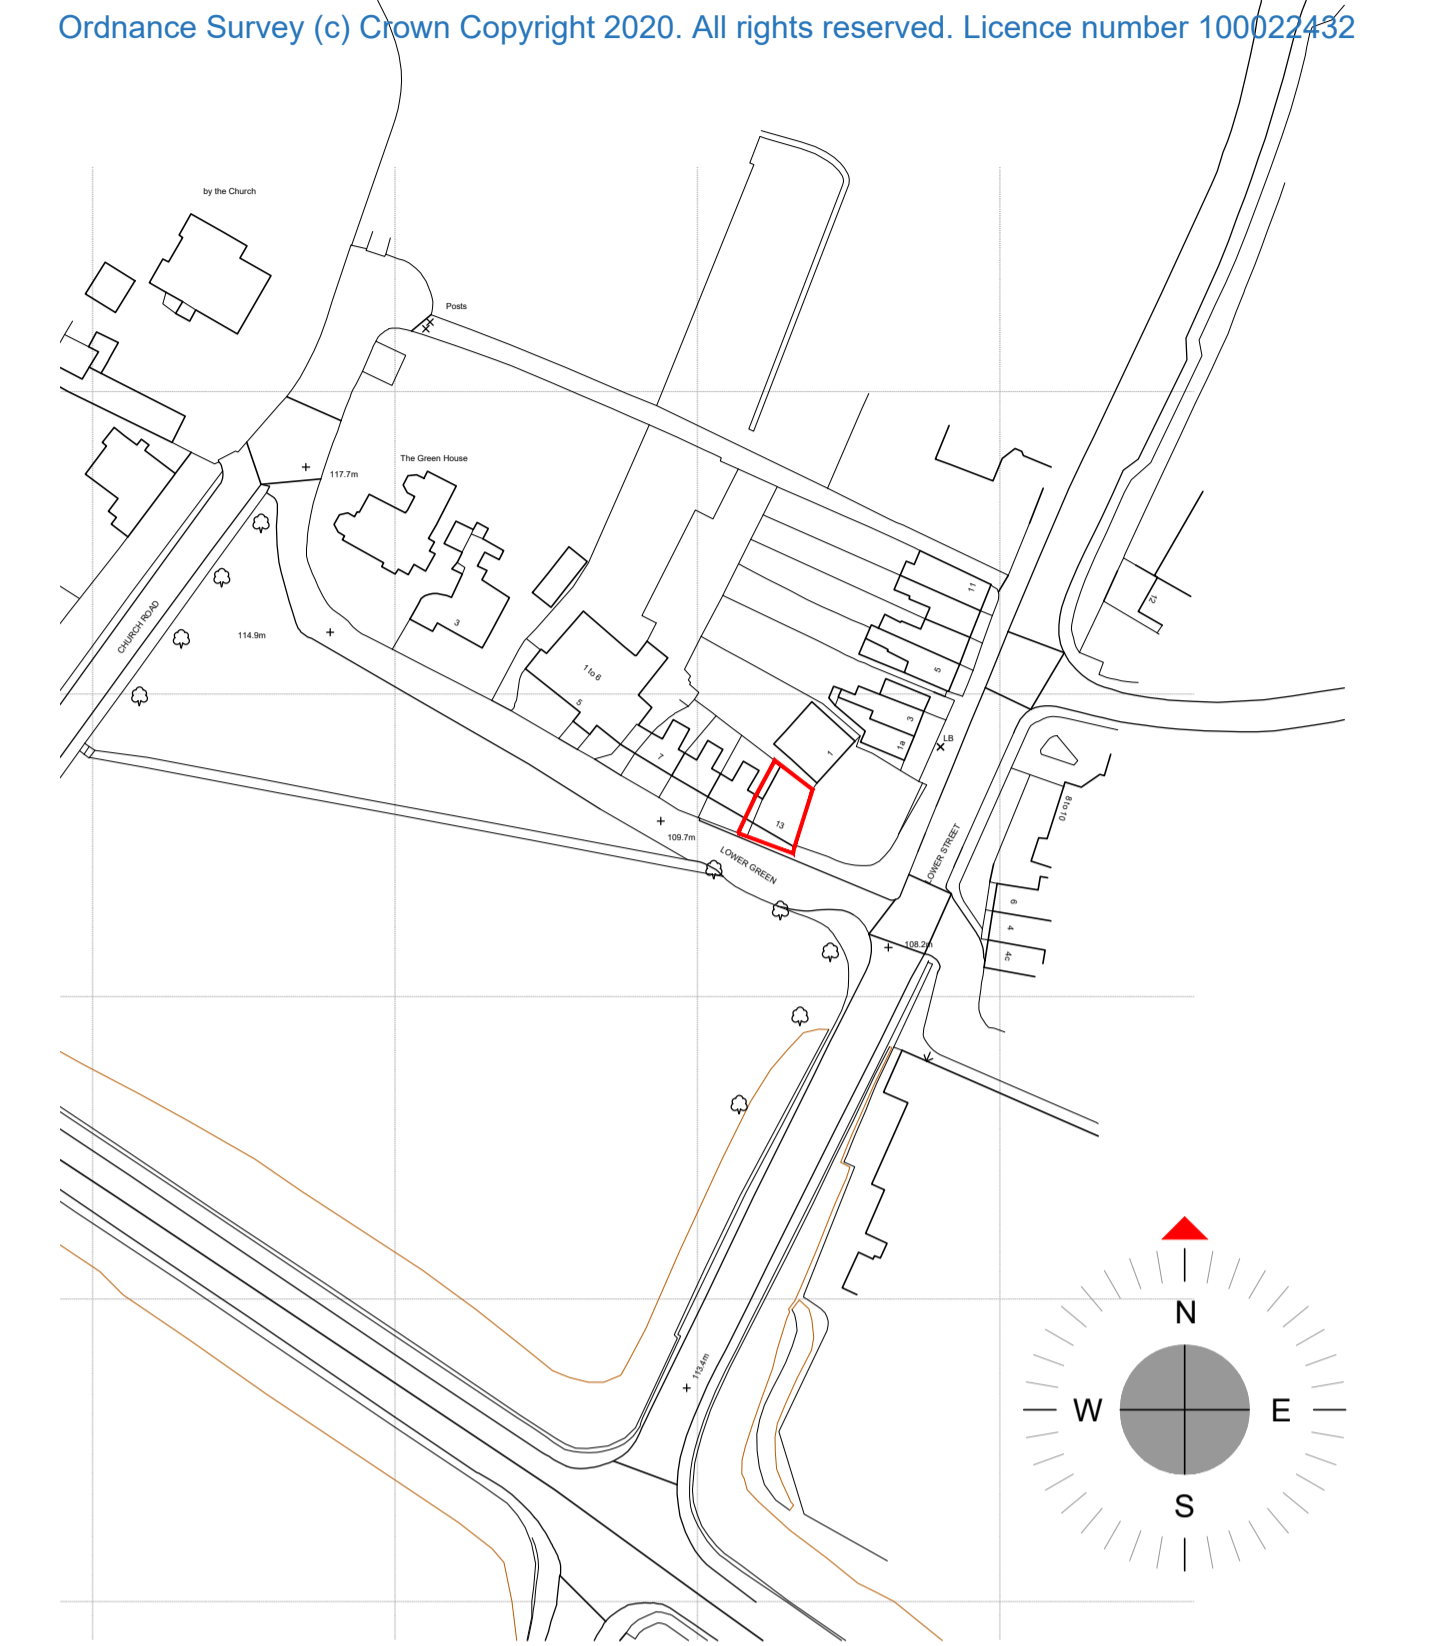

Location Plan 1:1250



Proposed Front Shop Elevation

Aluminum powder coated windows and apostrophes



Proposed Front Shop Elevation

Aluminum powder coated windows and apostrophes



COPYRIGHT RESERVED. THIS DRAWING MAY NOT BE USED OR REPRODUCED WITHOUT WRITTEN CONSENT. COPYRIGHT DESIGNS AND PATENTS ACT 1988.

rev	date	drawn	chk'd
			
south staffs business hub wolverhampton road codsall wv8 1px			
project title 1267 - Lower Green Tettenhall For: Lewis Architecture Ltd.			
drawing title Existing and Proposed Drawings			
drawing no. 1267 / P / 001			rev
scale 1:50 @ A1		date FEB 2021	
drawn by VWP	checked by IL	authorised by IL	
www.lewis-architecture.co.uk			