
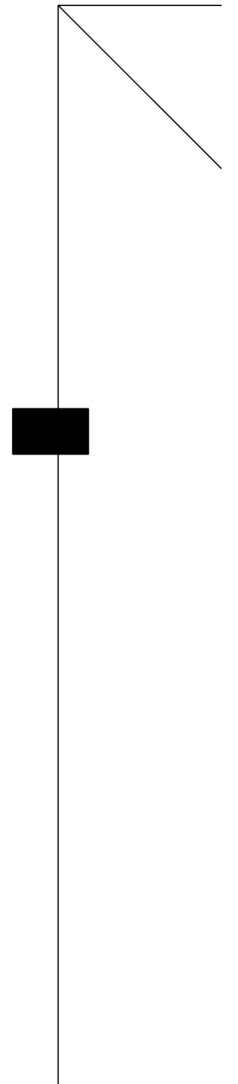


A3 Original Sheet Size

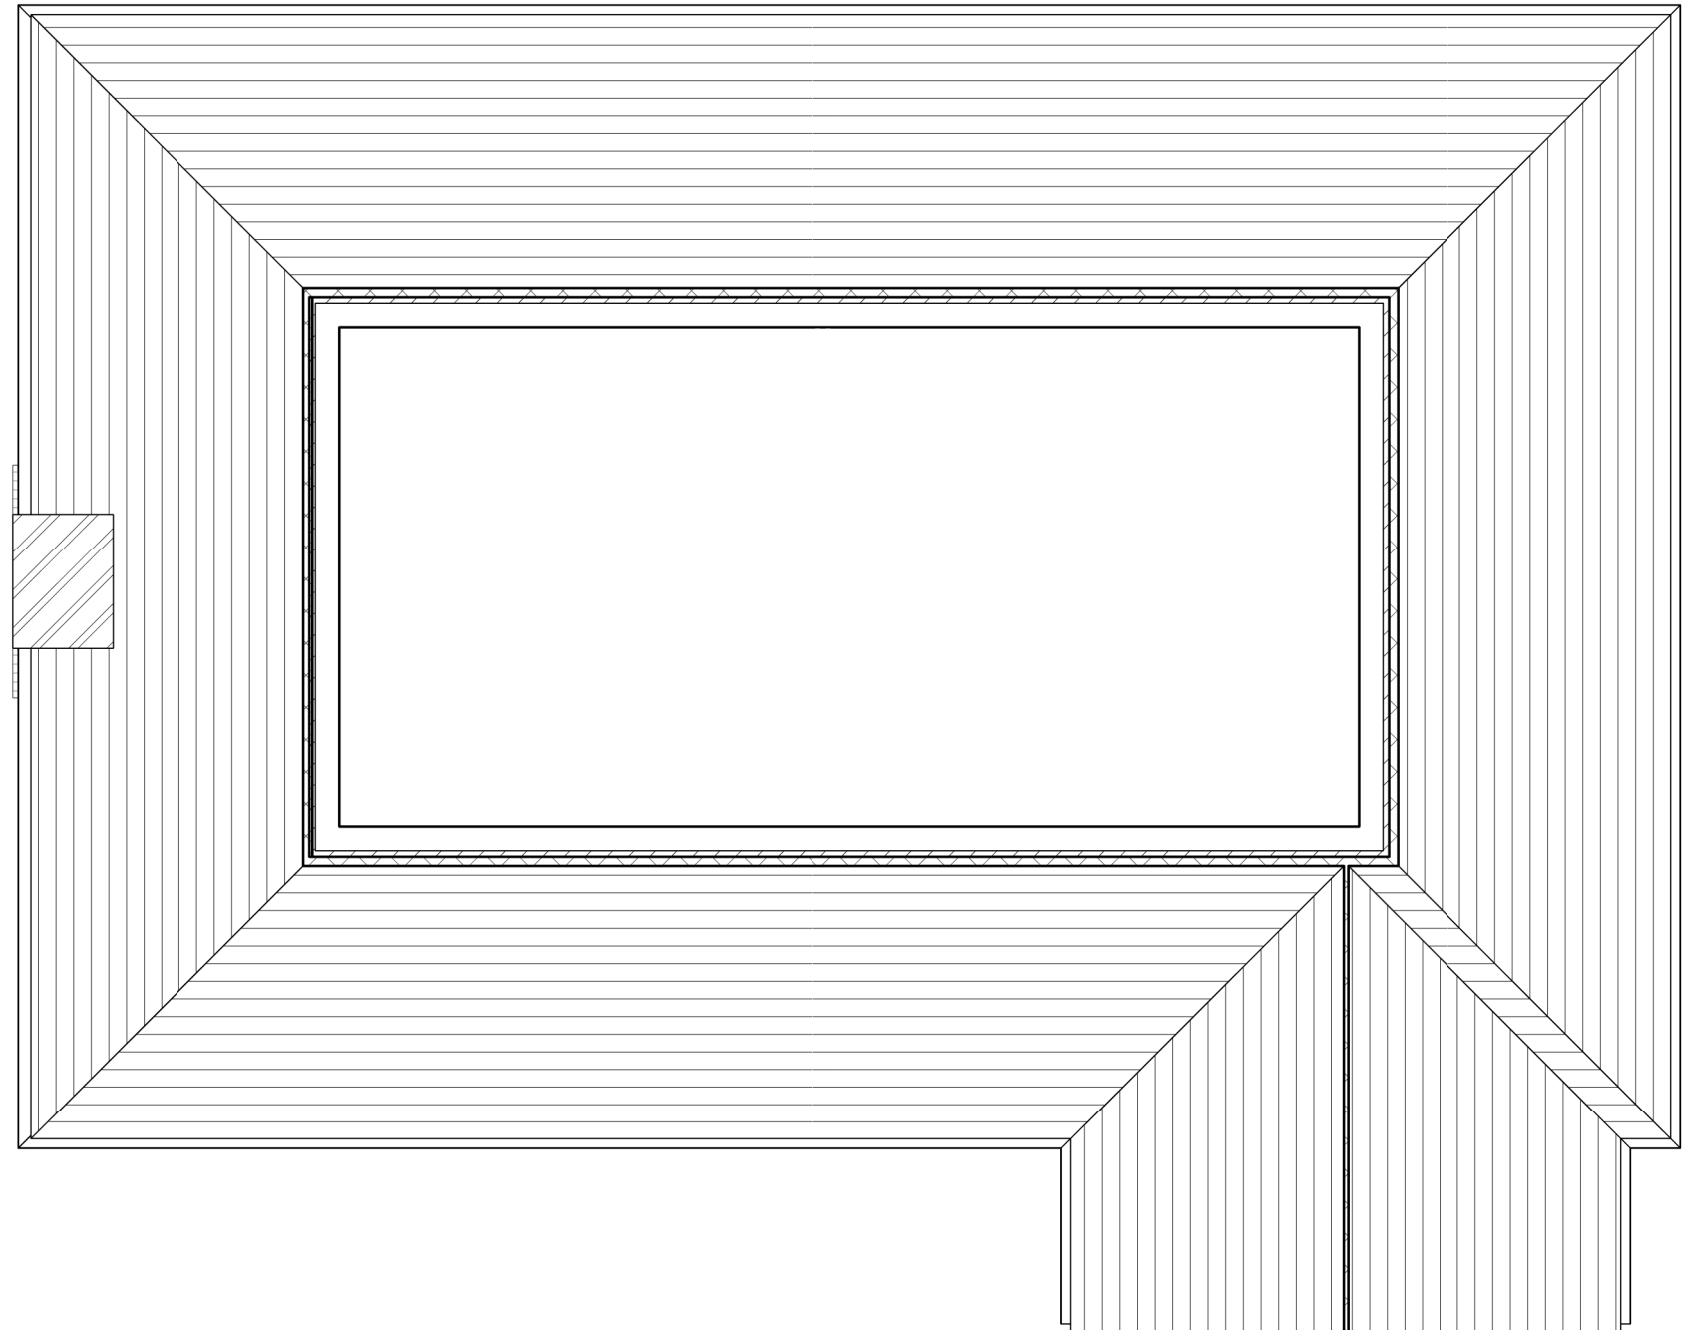

PROJECT	SCALE	DATE	CHECKED BY
15 Bowyer Walk, Ascot-Planning	1 : 50	Dec 2020	mAdt
DRAWING TITLE	DRAWING NUMBER	DRAWN BY	REVISION NO.
Existing Loft Floor Plan	20.17 PL04	LM	