


A3 Original Sheet Size

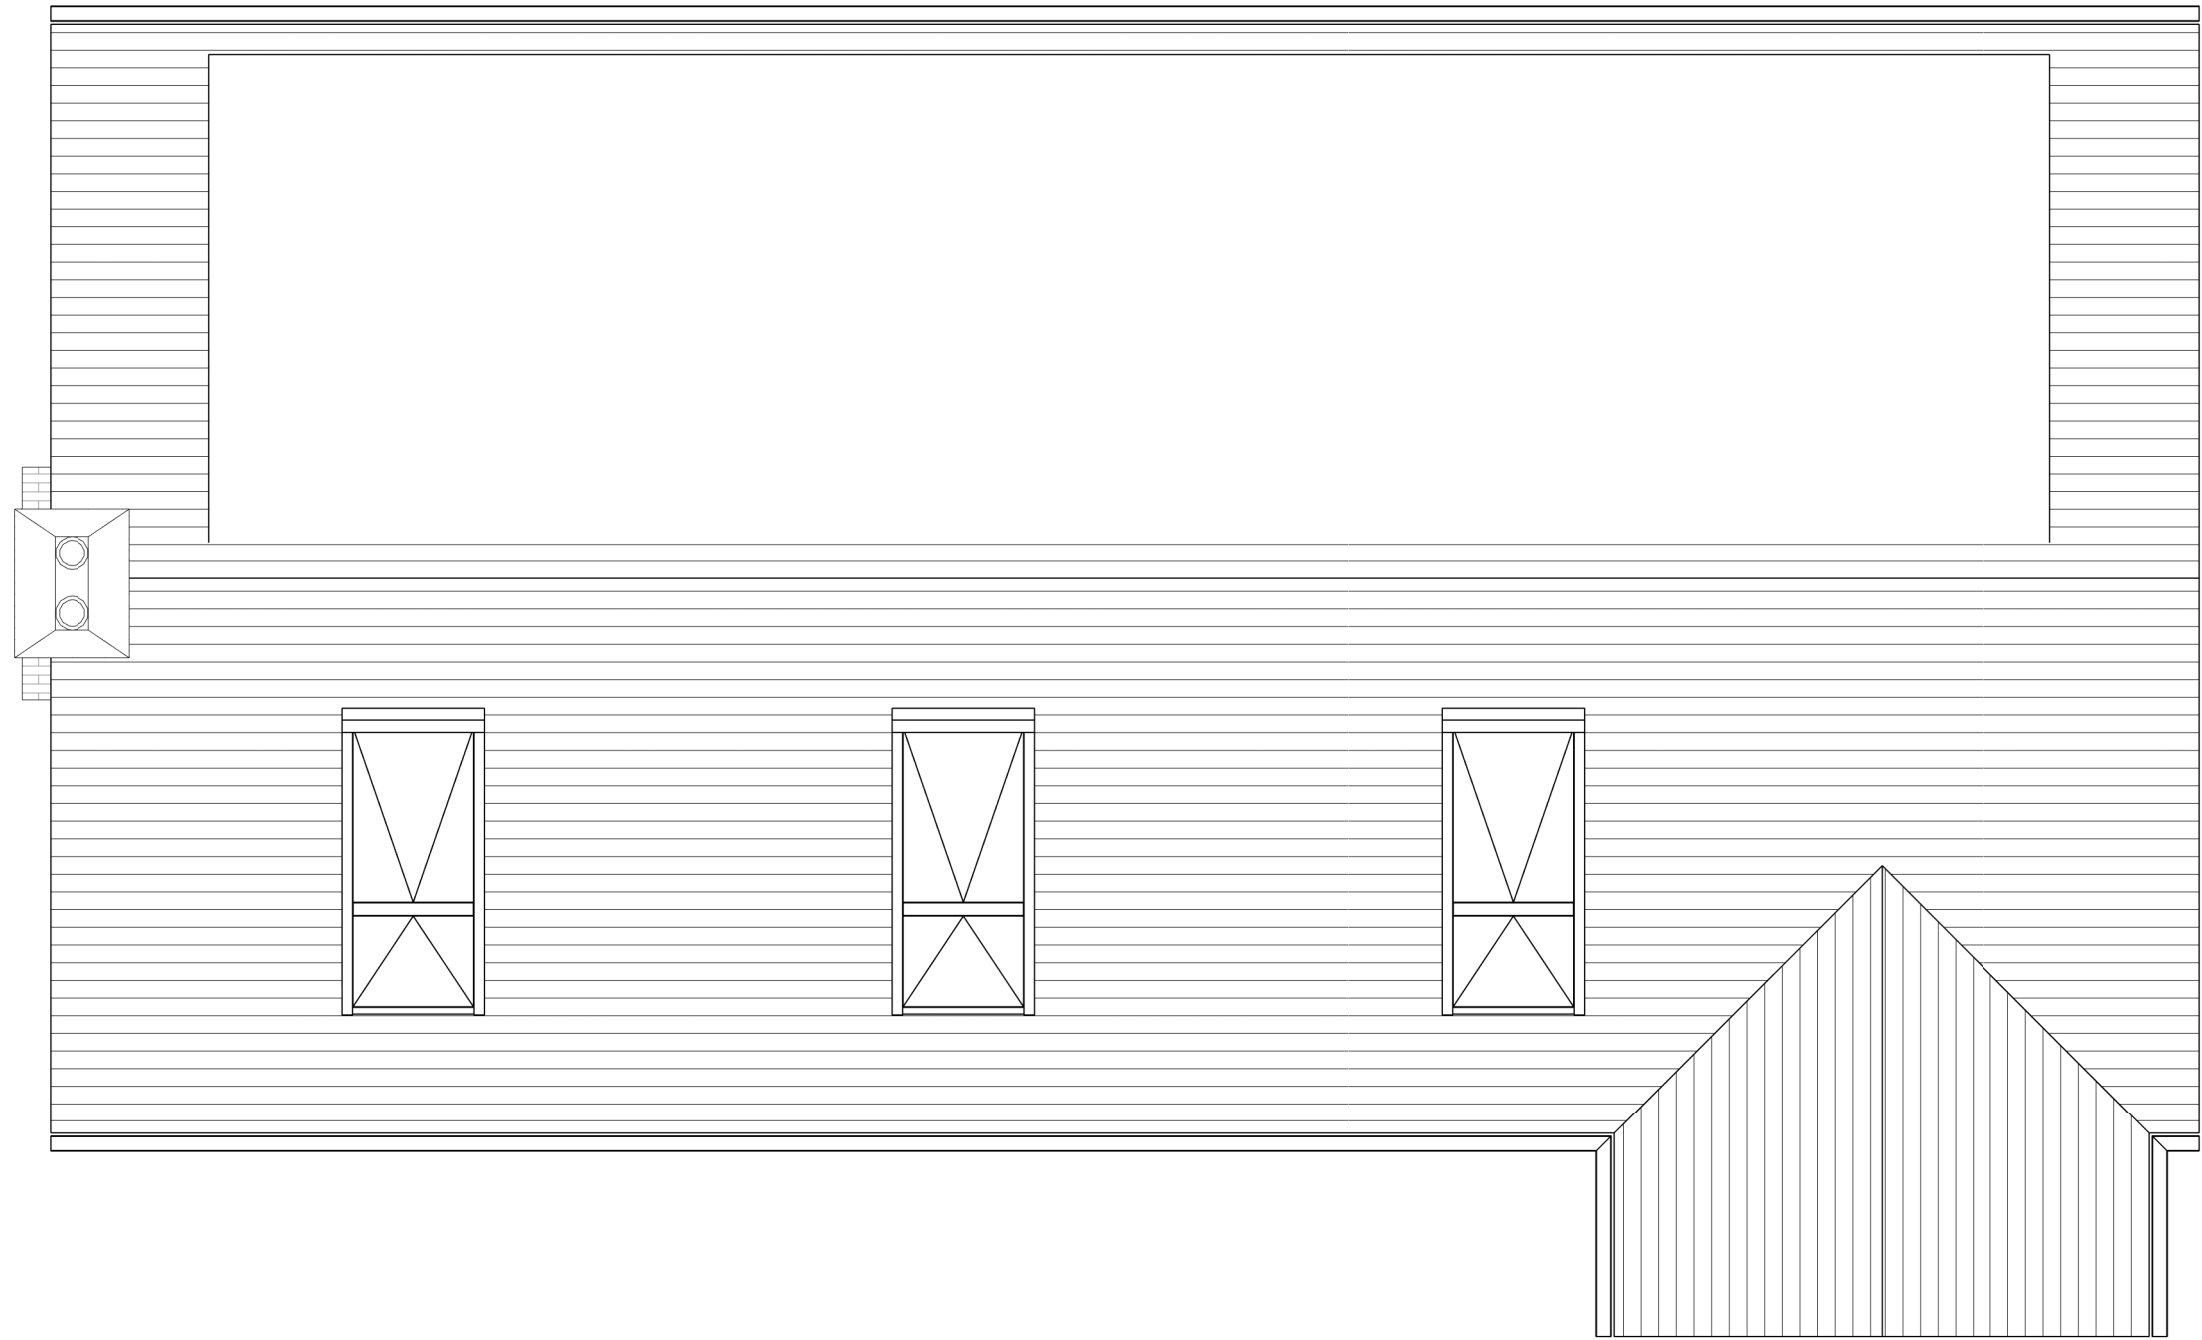

PROJECT	SCALE	DATE	CHECKED BY
15 Bowyer Walk, Ascot-Planning	1 : 50	Dec 2020	mAdt
DRAWING TITLE	DRAWING NUMBER	DRAWN BY	REVISION NO.
Proposed Roof Plan	20.17 PL13	LM	