





1 Proposed Site Plan - Sprinkler Tank Plan Location  
1 : 250

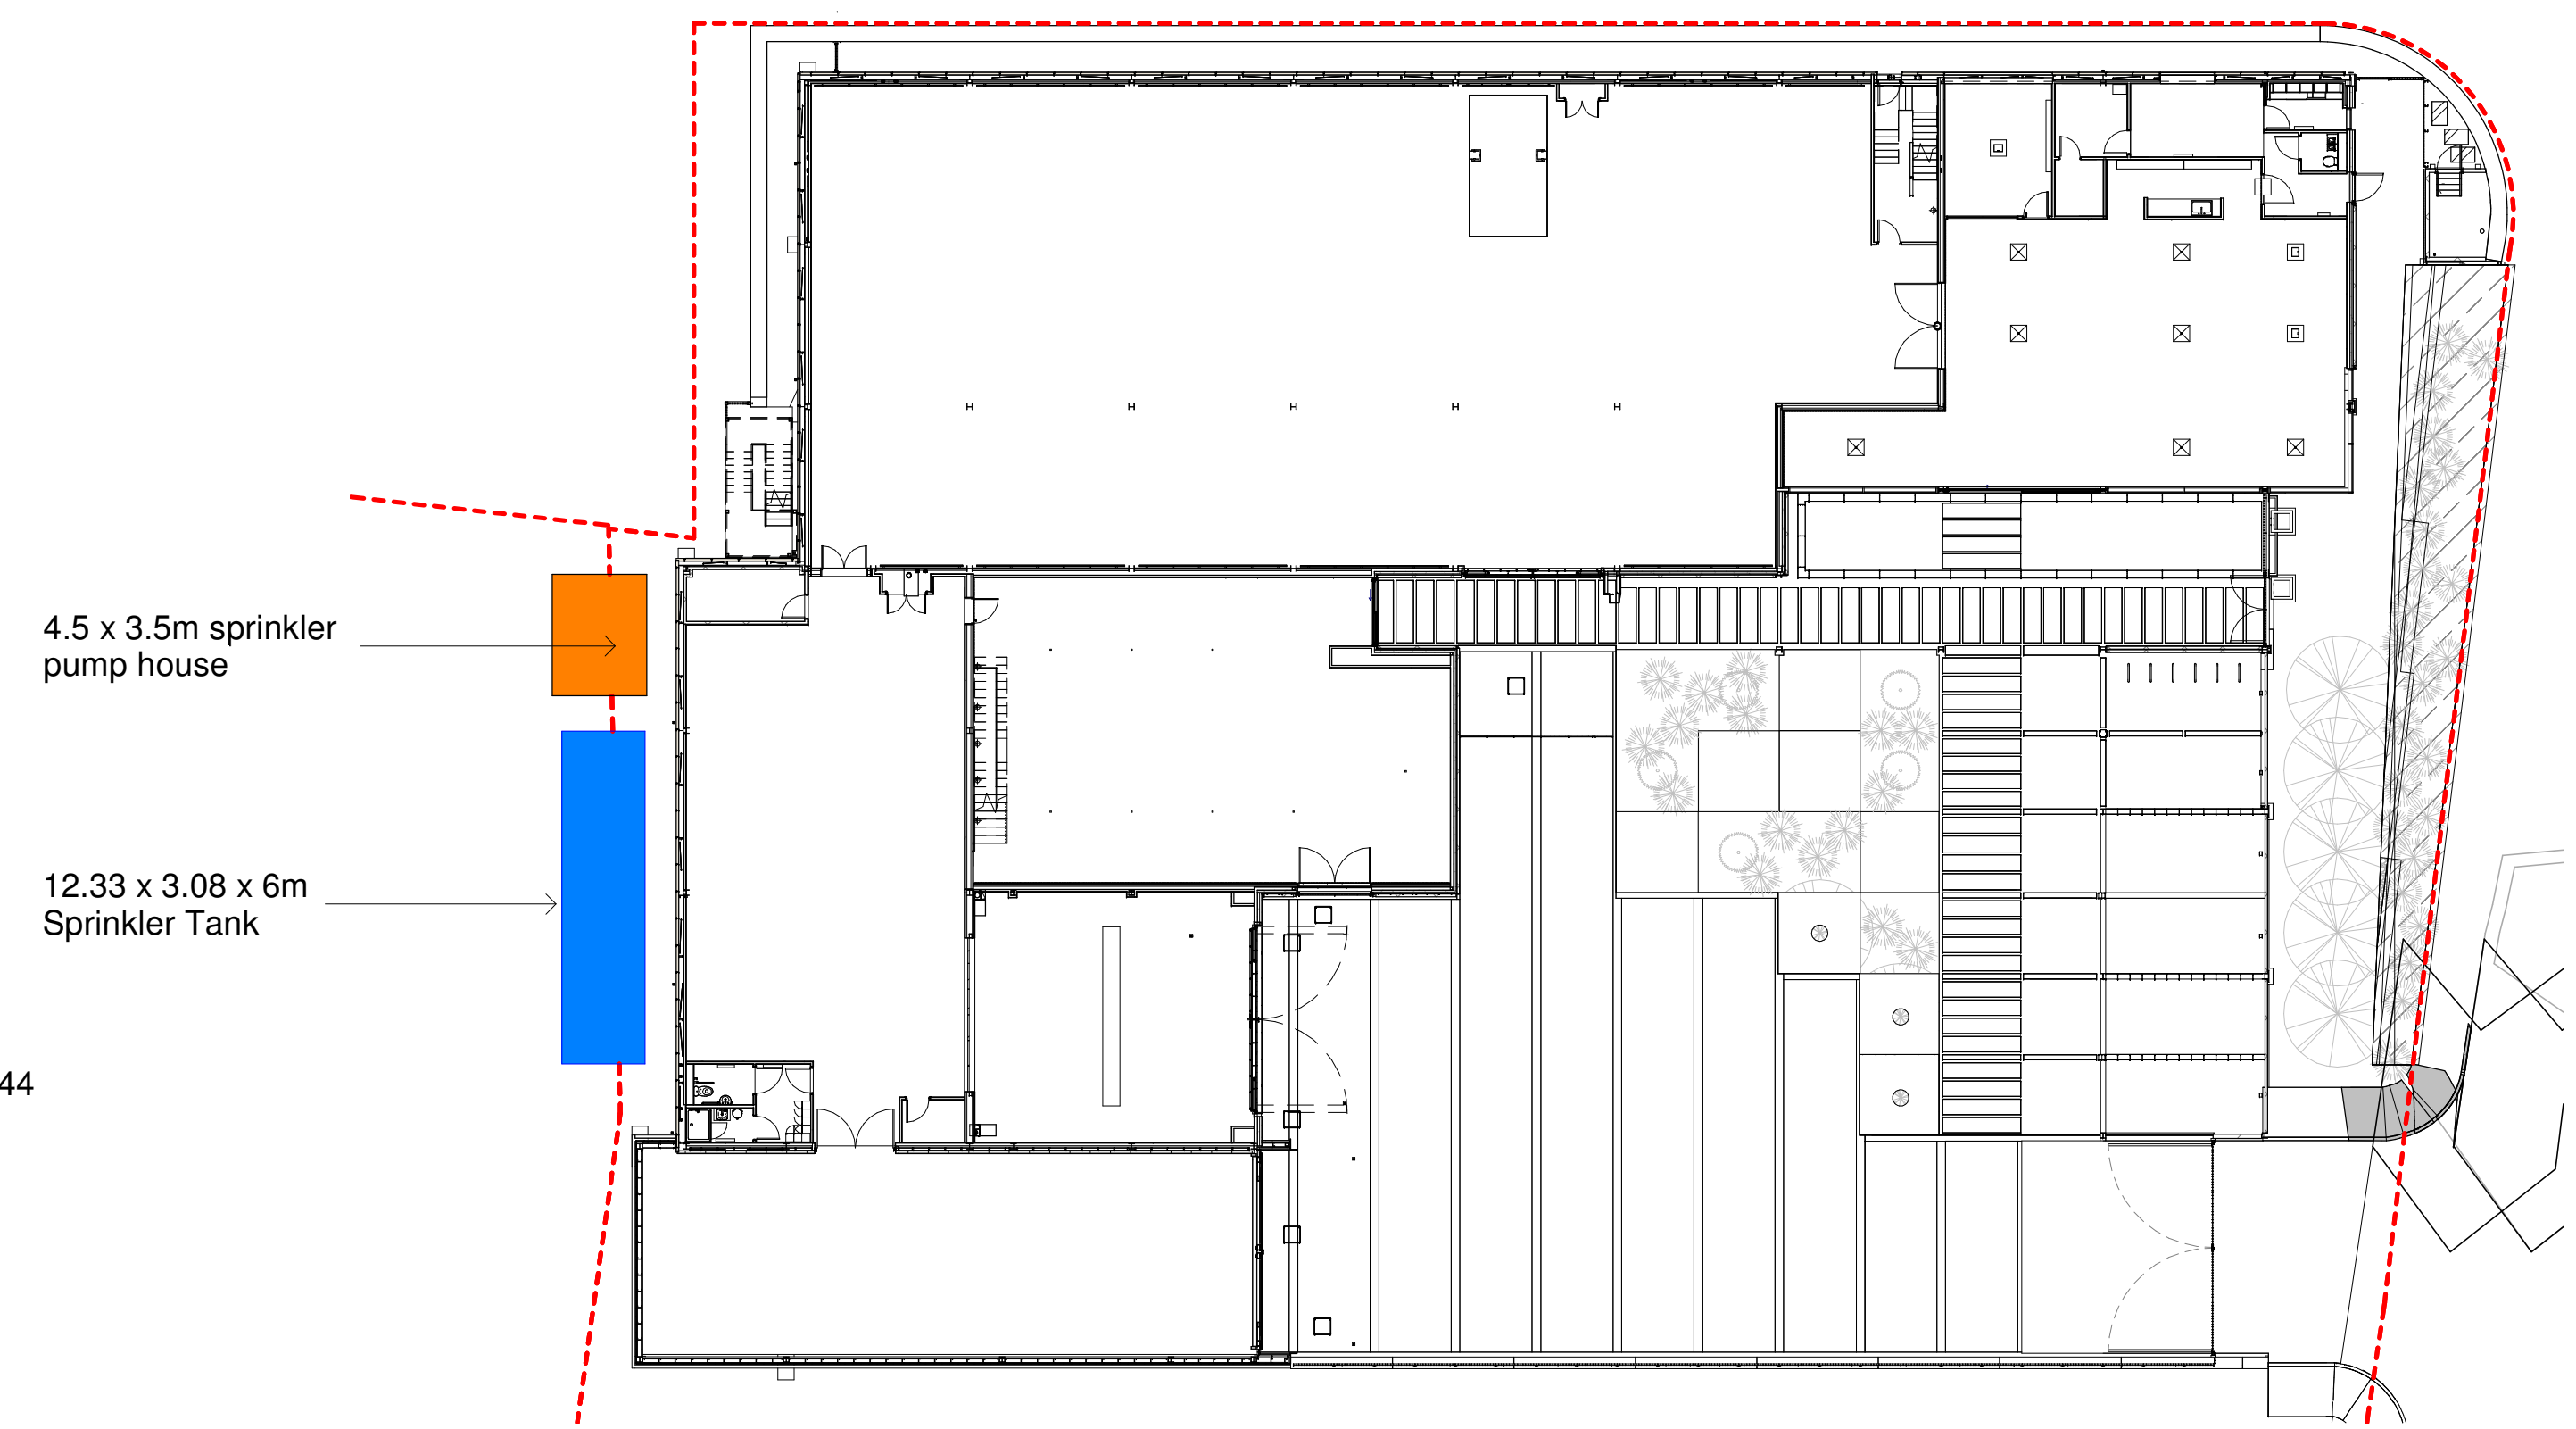

2 Ground Floor GA Plan - Sprinkler Tank Location  
1 : 250

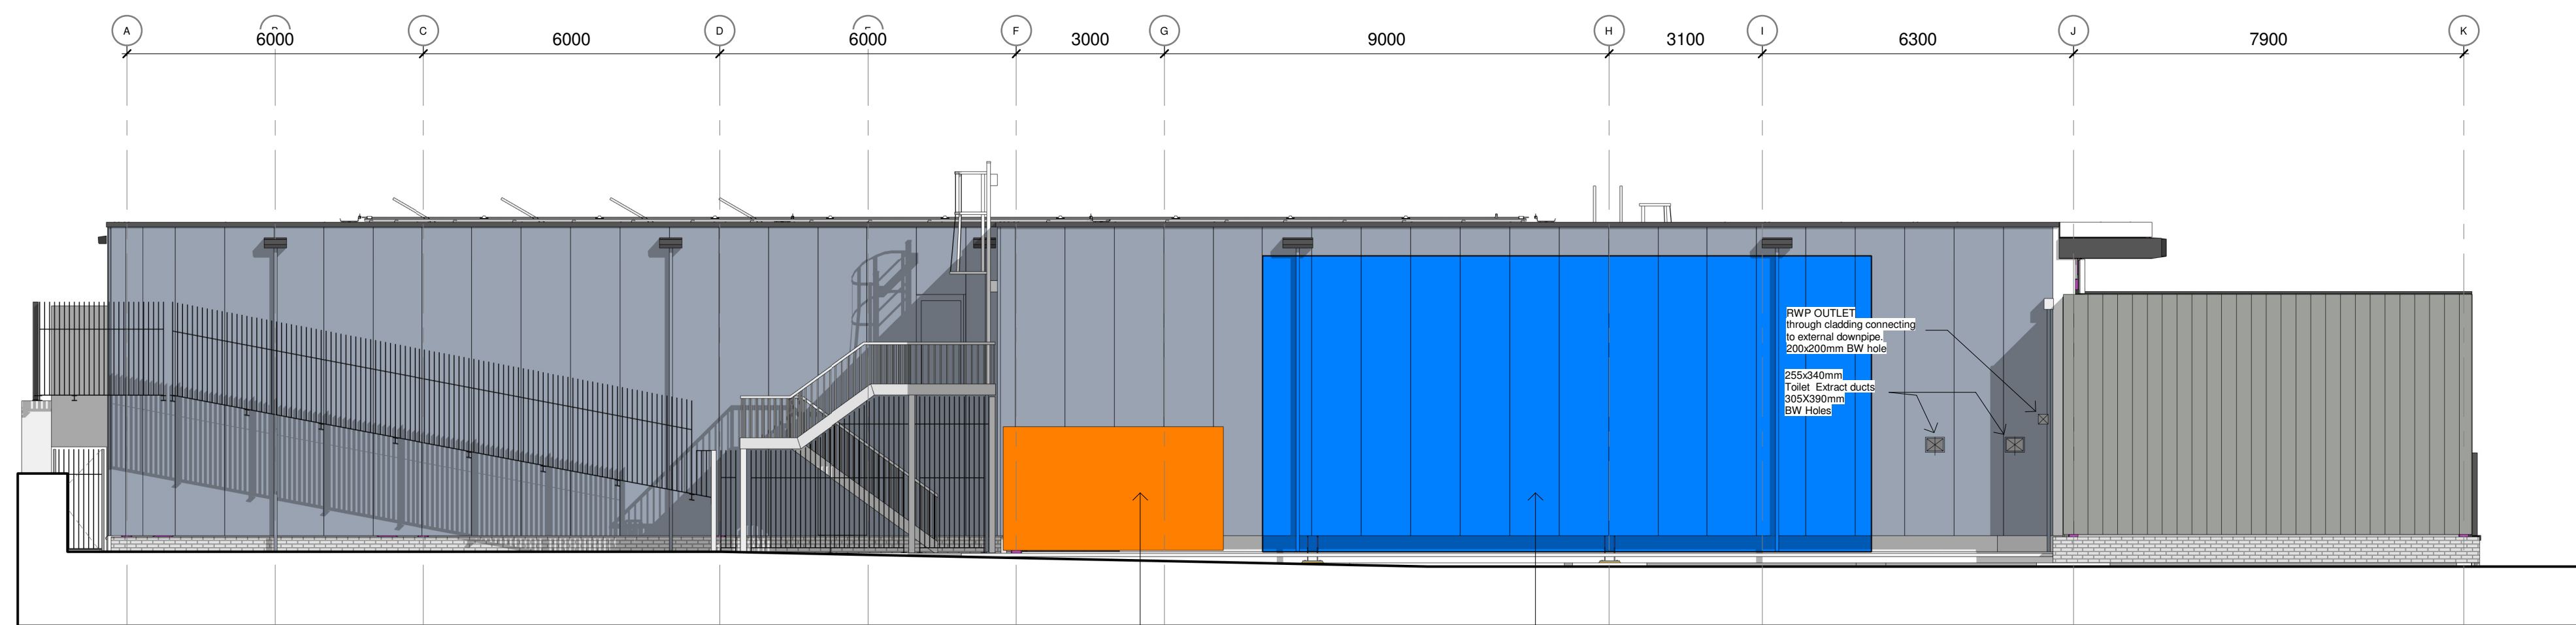

3 West Elevation - Sprinkler Tank Option  
1 : 100

4.5 x 3.5 x 2.5m  
Sprinkler Pump  
House

12.33 x 3.08 x 6m  
Sprinkler Tank

P1 Issued For Information		19/06/20	NE	RH
Rev	Description	Date	Iss by	Chkd
Classification				
Commercial in Confidence				
Client				
Pikes Peak Property				
Project				
Buckmore Park				
Title				
Sprinkler Tank Location Option				
Project No.	Dwg No.	Rev.		
CS/092601	SK-011	P1		
Drawn:	Checked:	Appr:	Date:	Scale: As indicated