




A1

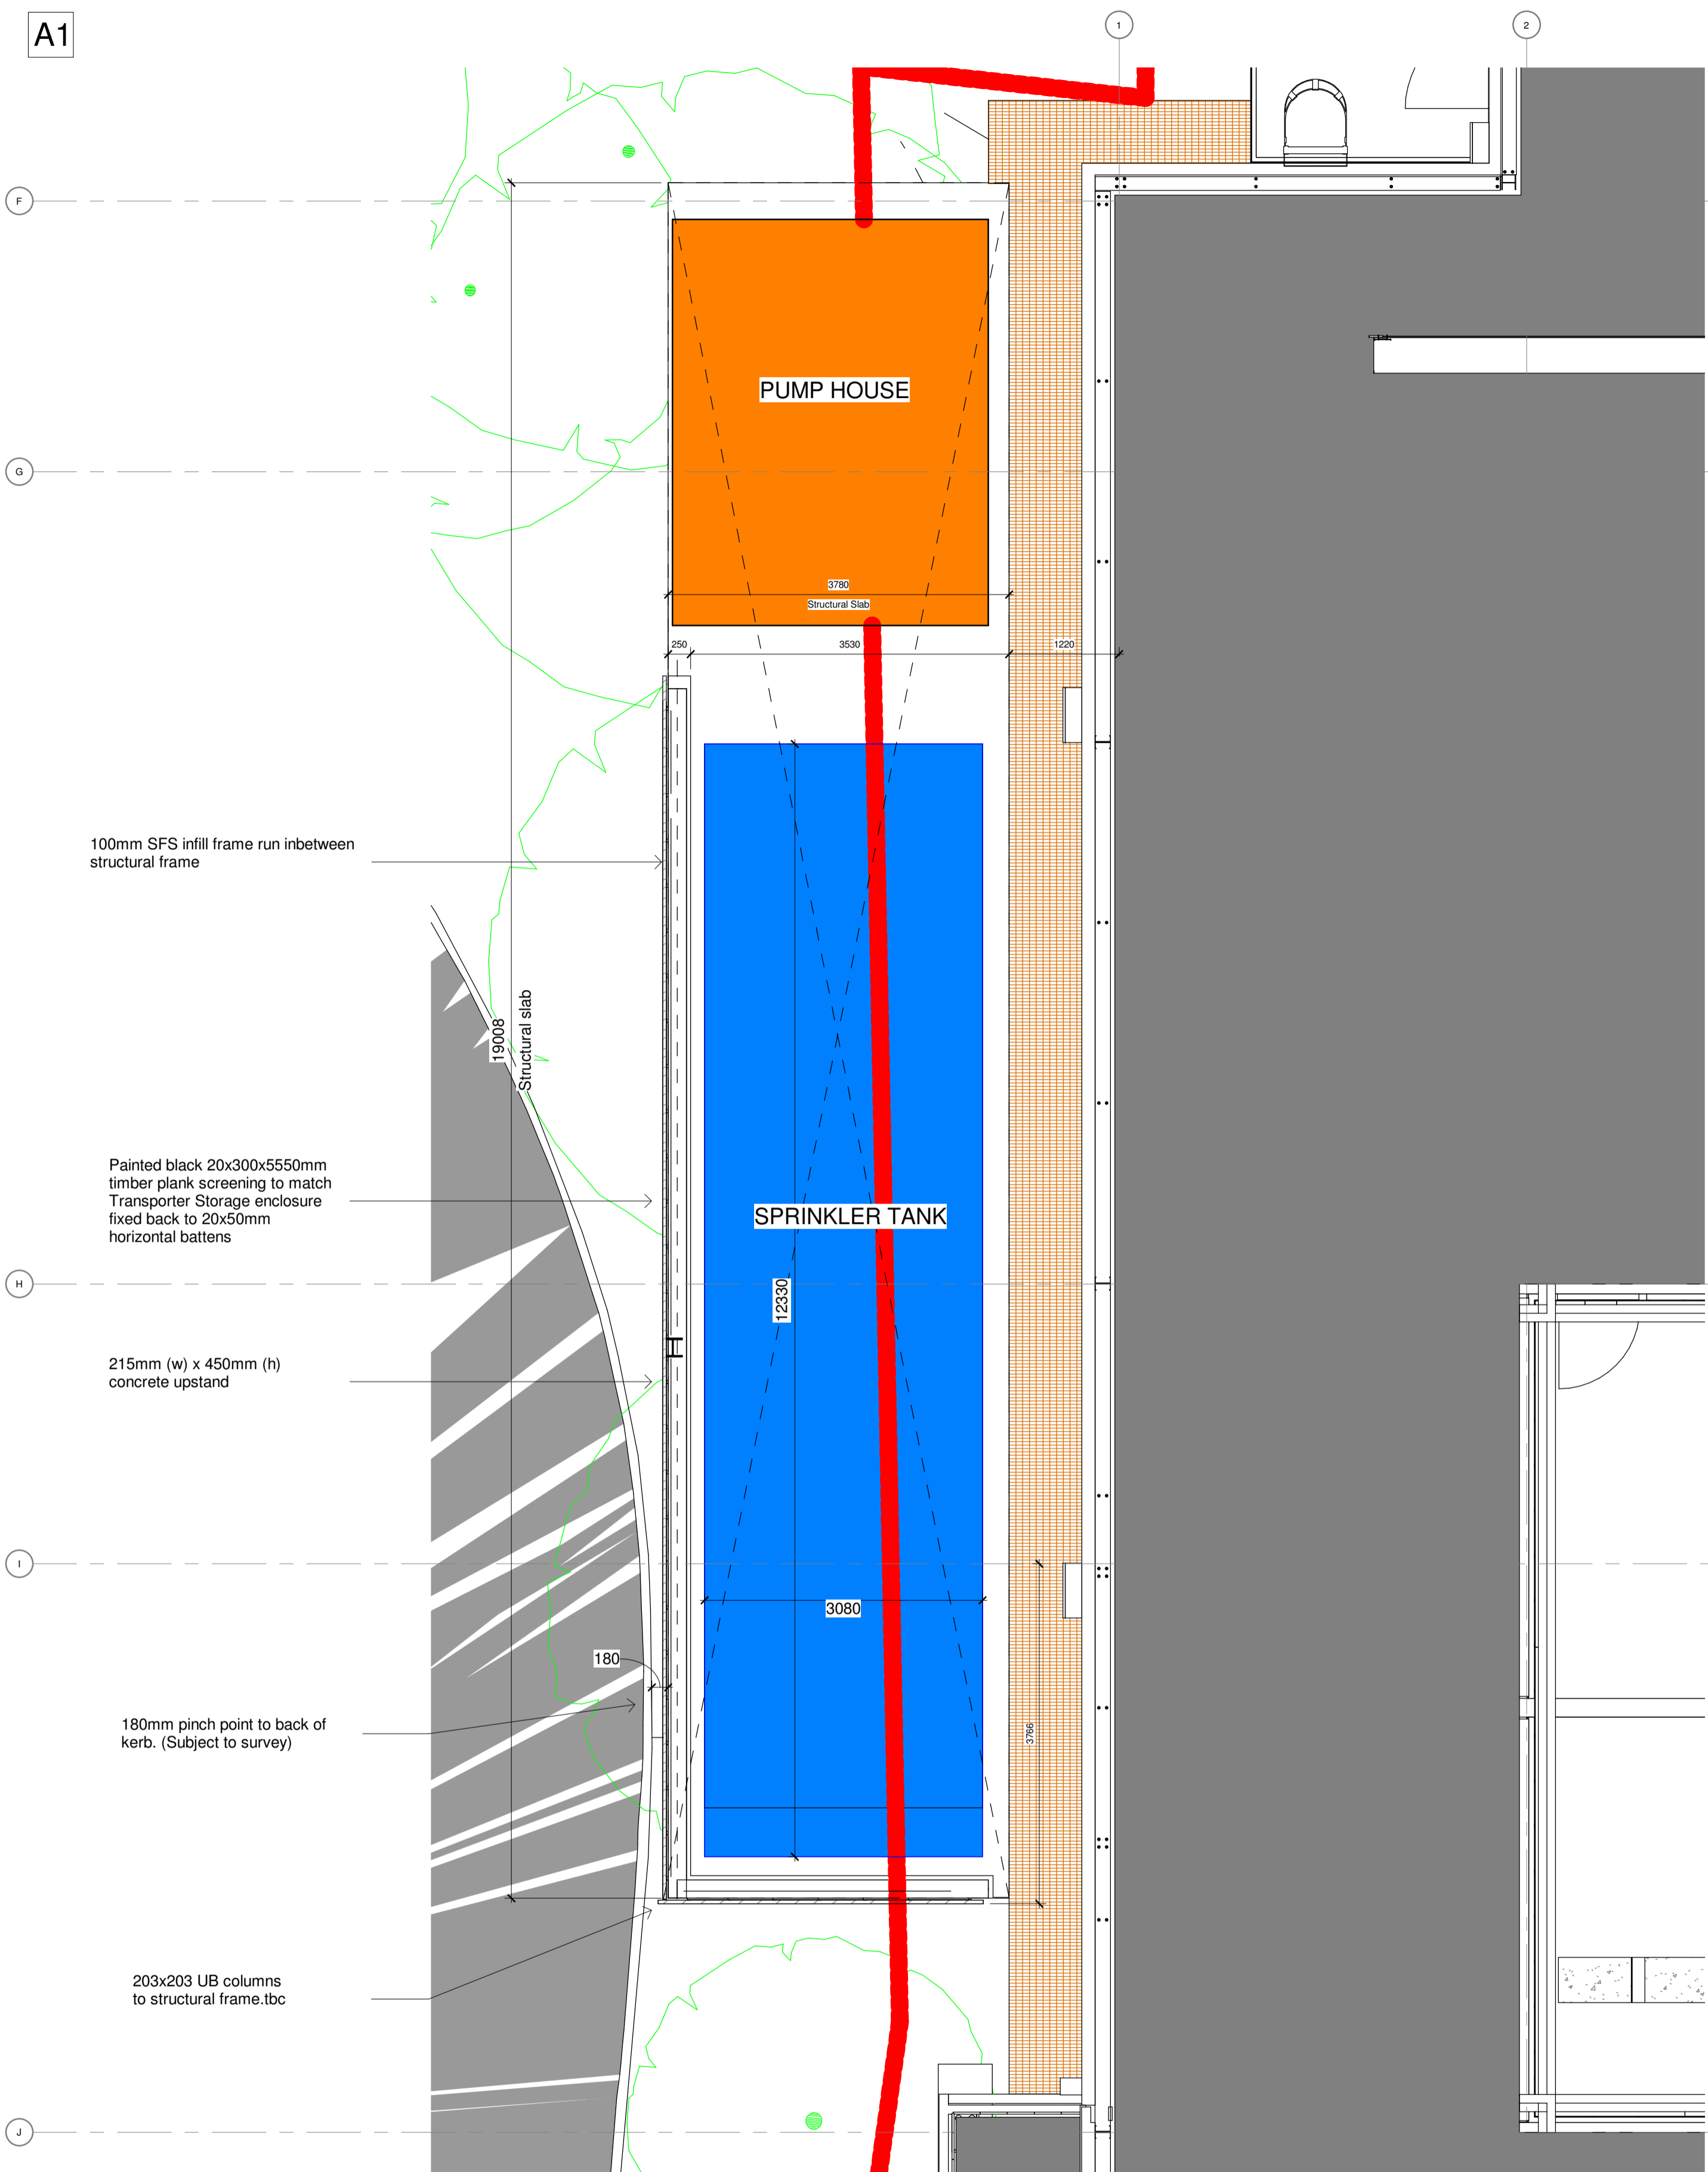

1 Sprinkler Tank Plan  
1 : 50

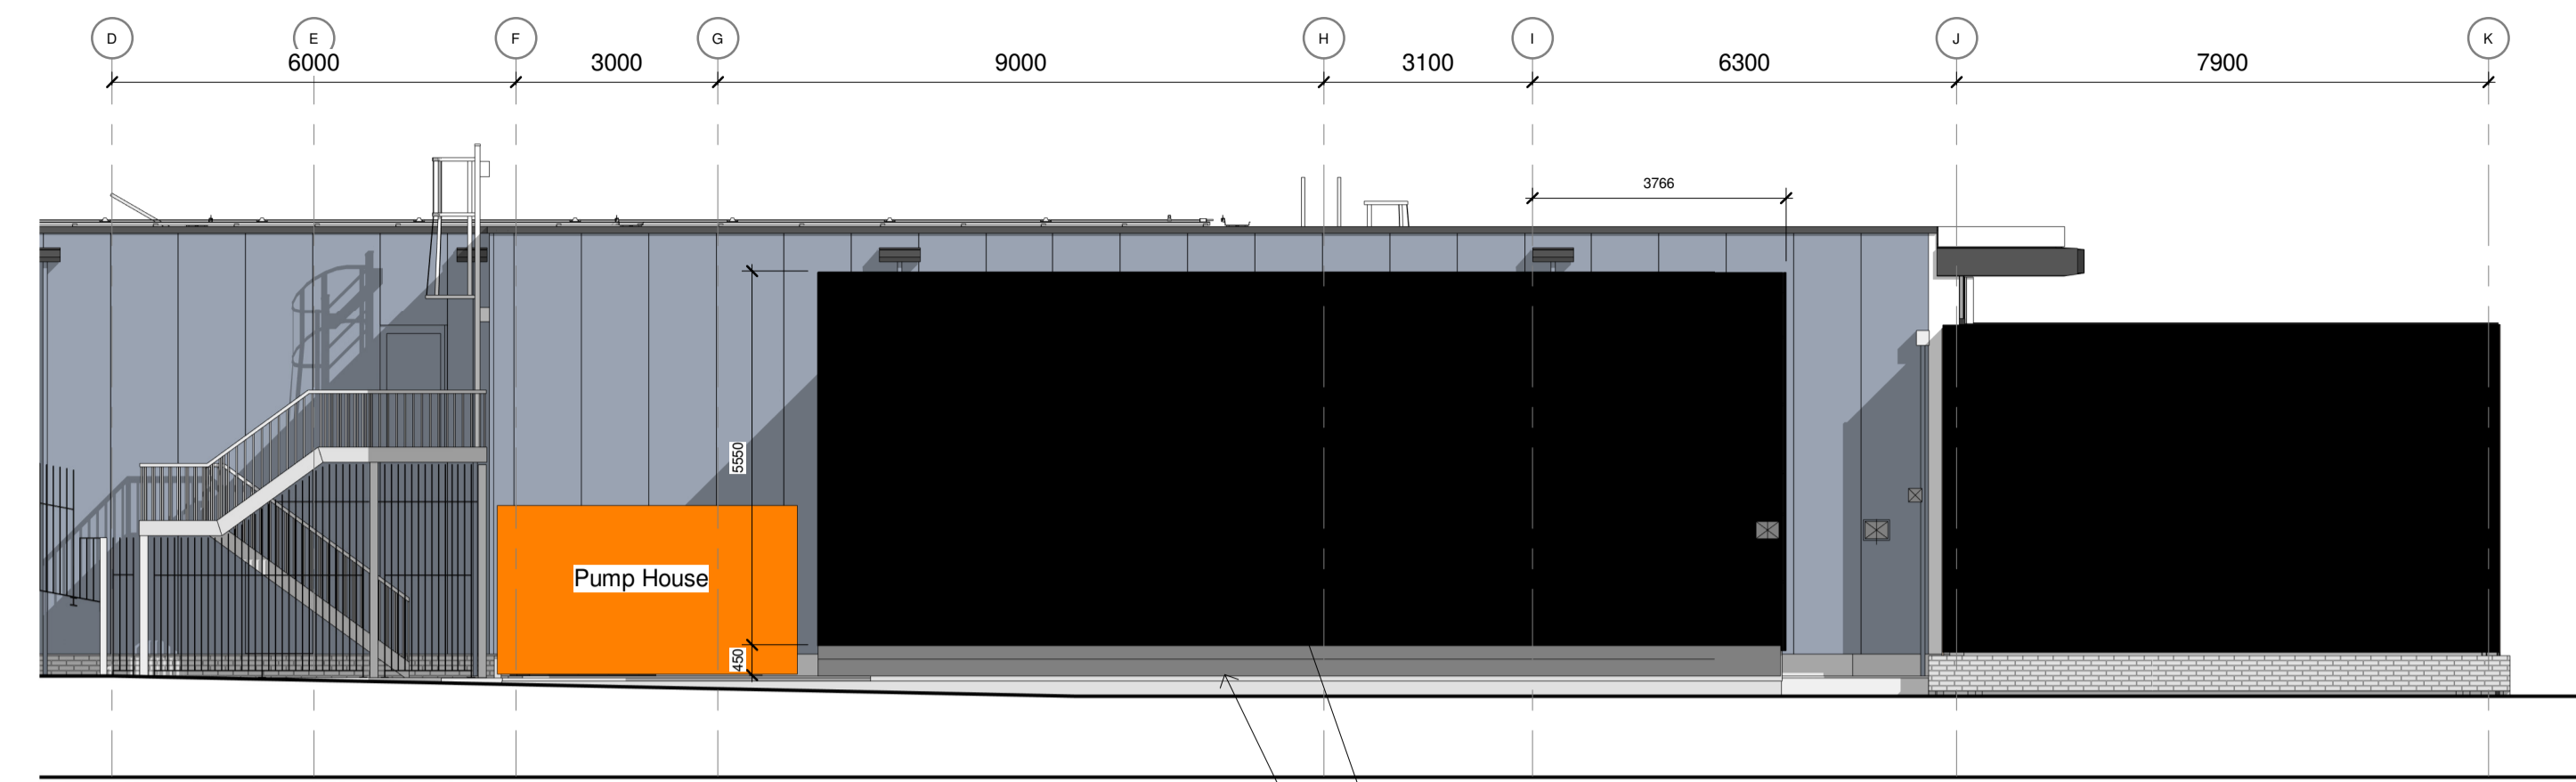

2 West Elevation - Sprinkler Tank Screen  
1 : 100

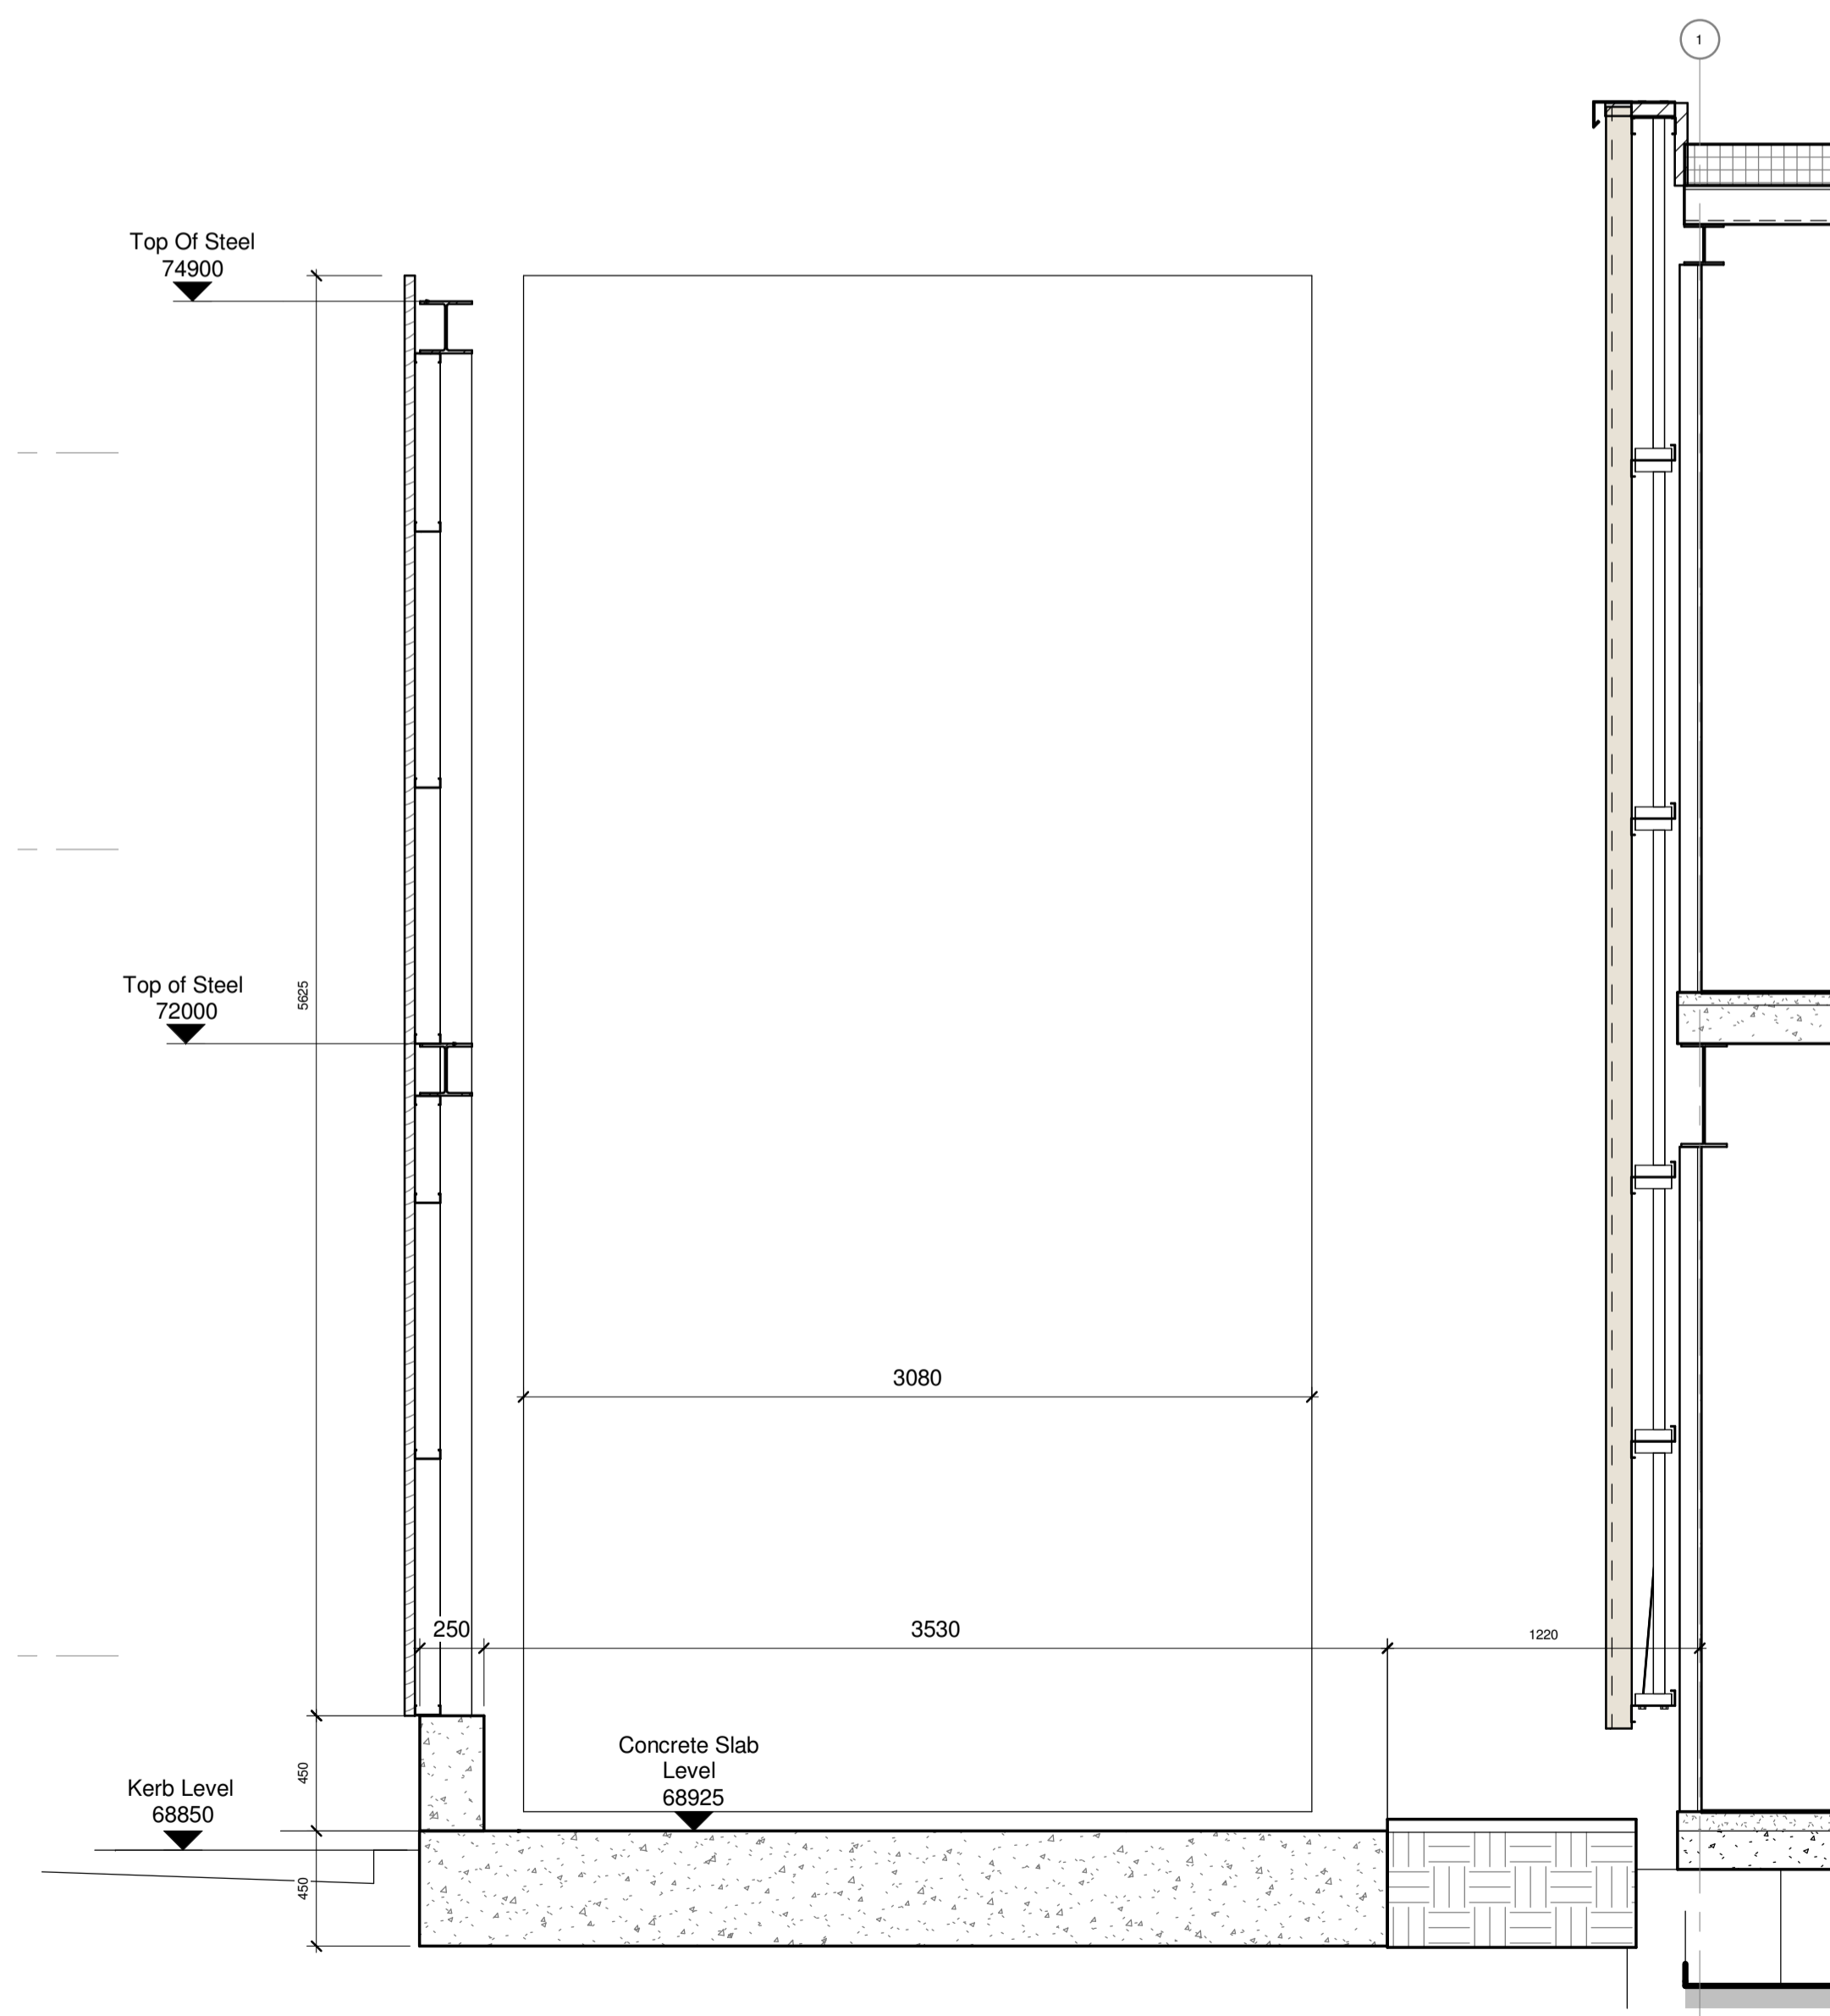

3 Sprinkler Tank - Short Section  
1 : 25

|                                     |             |          |        |                     |
|-------------------------------------|-------------|----------|--------|---------------------|
| P1 Issued For Information           |             | 16/10/20 | NE     | RH                  |
| Rev                                 | Description | Date     | Iss by | Chkd                |
| Classification                      |             |          |        |                     |
| Commercial in Confidence            |             |          |        |                     |
| Client                              |             |          |        |                     |
| Pikes Peak Property                 |             |          |        |                     |
| Project                             |             |          |        |                     |
| Buckmore Park                       |             |          |        |                     |
| Title                               |             |          |        |                     |
| Sprinkler Tank - Screening Proposal |             |          |        |                     |
| Project No.                         | Dwg No.     | Rev.     |        |                     |
| CS/092601                           | Sk_031      | P1       |        |                     |
| Drawn:                              | Checked:    | Appr:    | Date:  | Scale: As indicated |