


REVISIONS:

A - 6/11/12A LEVELS RELATED TO BM 229.07

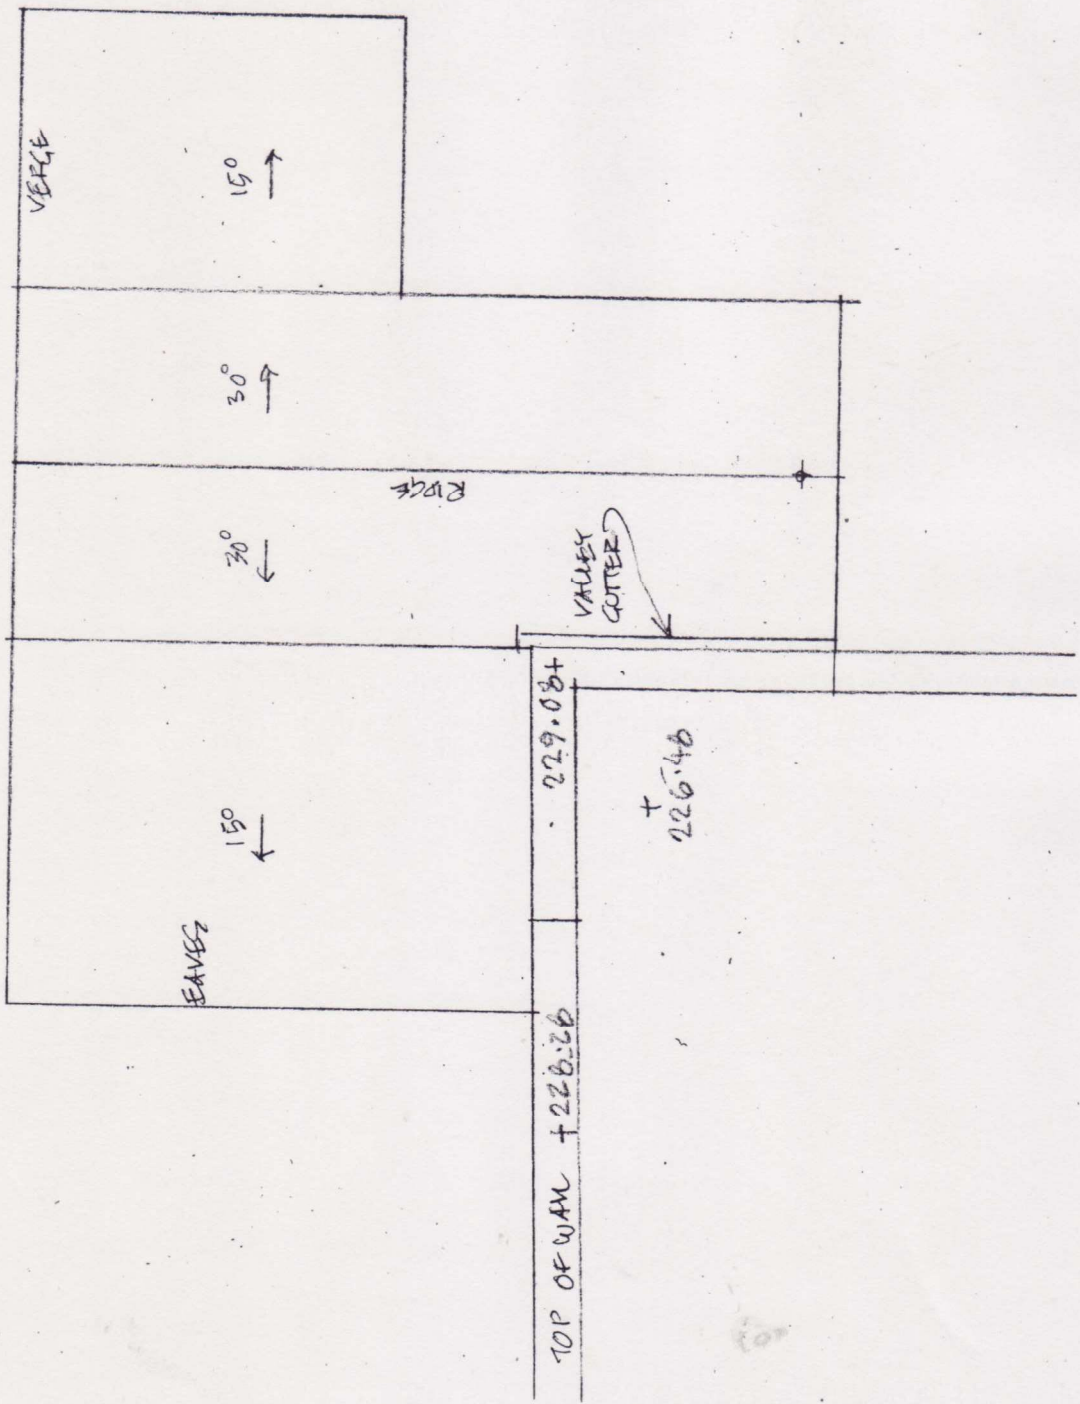

HILLSIDE BRANCHWAY

PROPOSED GARAGE / WORKSHOP

ROOF PLAN

SCALE 1:100 @ A4



GEORGE STASTNY
 CHARTERED ARCHITECT & GARDEN DESIGN
 Riverside, Whorlton
 Nr. Barnard Castle.
 Co. Durham DL12 8XD
 07974 230919

PLAN NO 1251-9A