


REVISIONS:


A - 06/11/10 LEVELS RELATED TO BM 224.07

WEATHER VANE

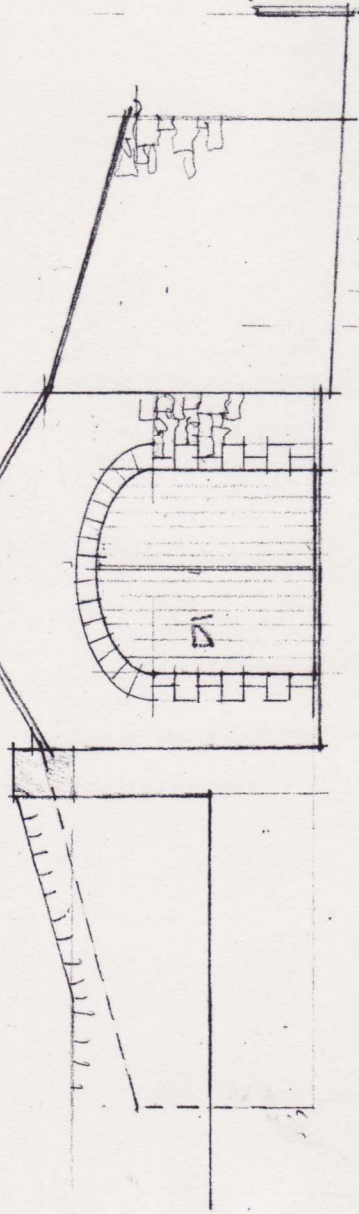

224.03 BM

SOUTH ELEVATION (TO ROAD)

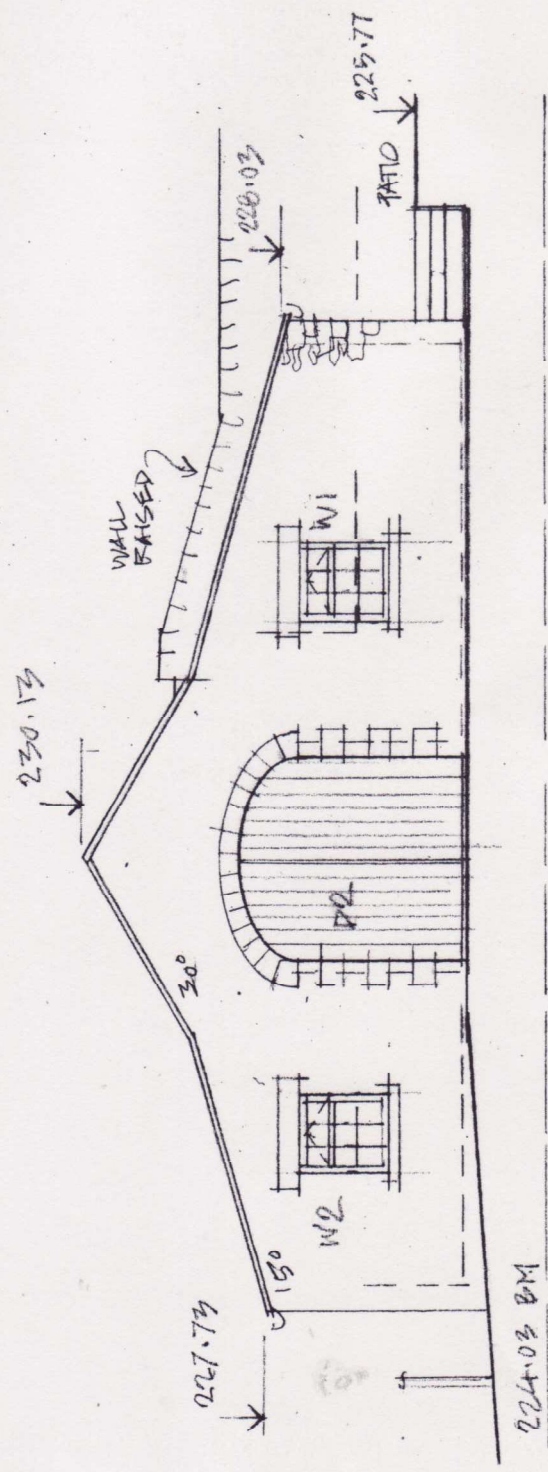

224.03 BM

NORTH ELEVATION

HILLSIDE BARNINGHAM
PROPOSED GARAGE/WORKSHOP

ELEVATIONS

SCALE 1:100 @ A4



GEORGE STASTNY
 CHARTERED ARCHITECT & GARDEN DESIGNER
 Riverside, Whorlton
 Nr. Barnard Castle,
 Co. Durham DL12 8XD
 07974 230919

1251-7A