



REVISIONS:

A-06/0/10 LEVELS RELATED TO BM 229.07

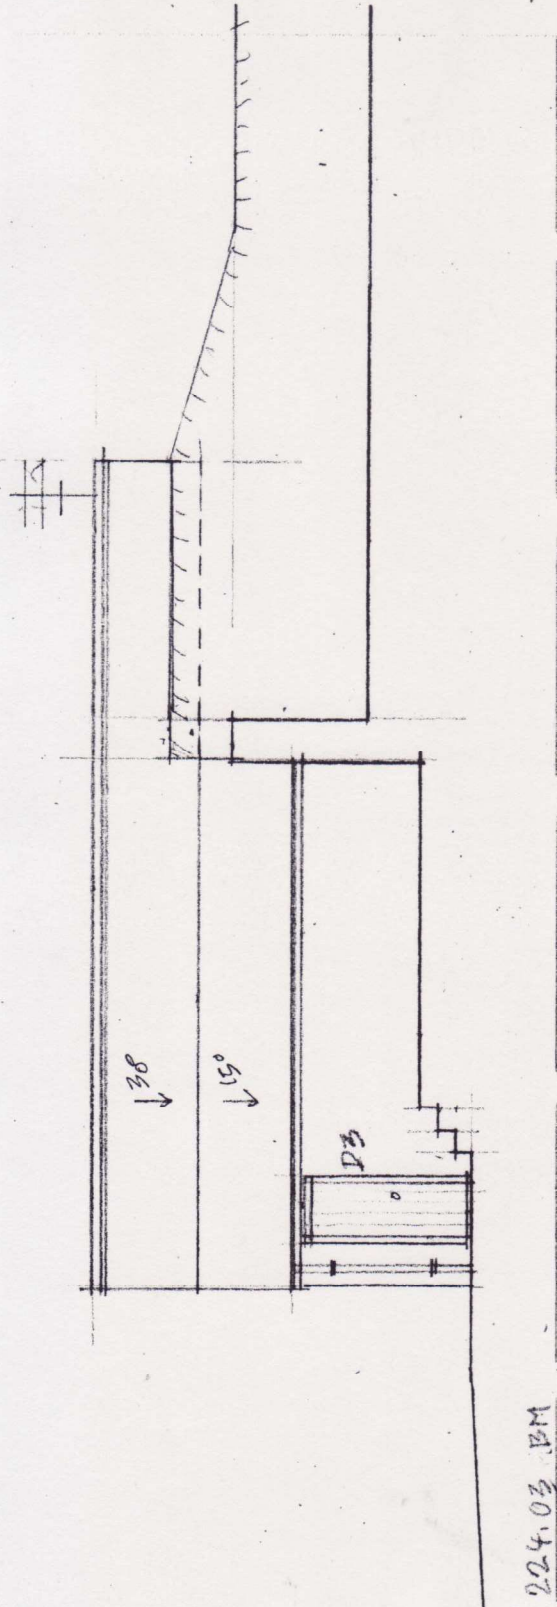

WEST ELEVATION

224.03 BM

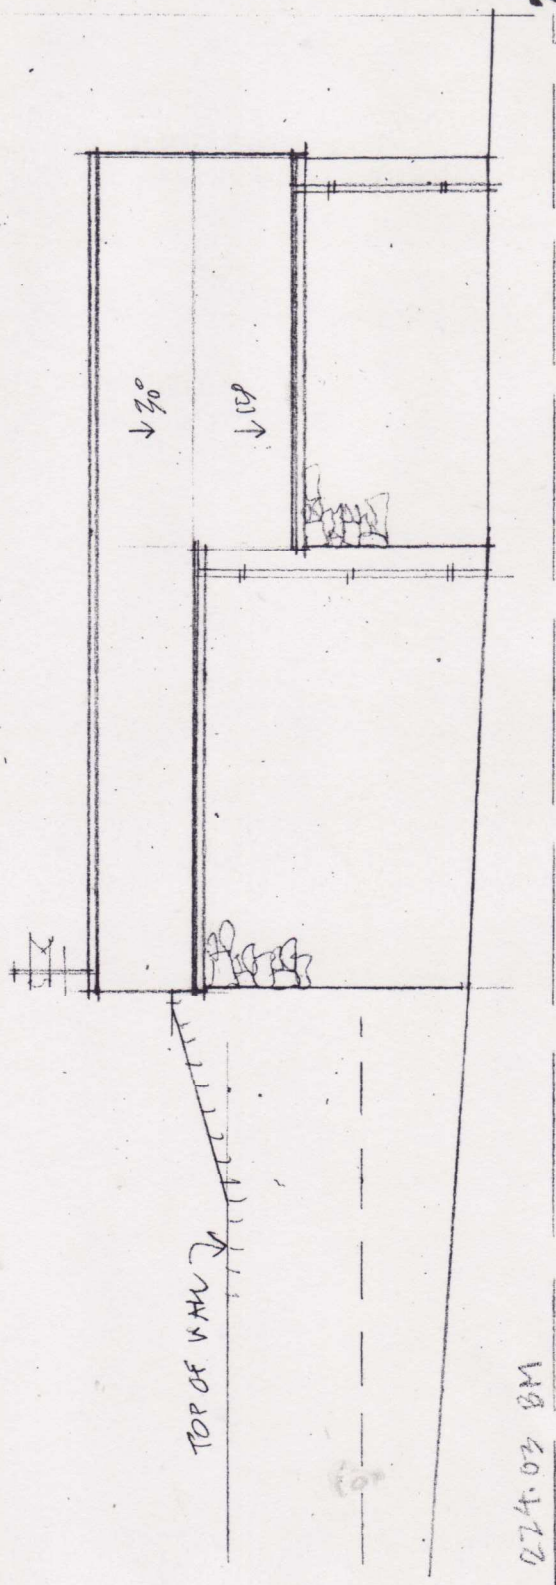

EAST ELEVATION

224.03 BM

HILLSIDE BARNHNGHAM
 PROPOSED GARAGE/
 WORKSHOP
 ELEVATIONS
 SCALE 1:100 @ A4



GEORGE STASTNY
 CHARTERED ARCHITECT & GARDEN DESIGN
 Riverside, Whorlton
 Nr. Barnard Castle,
 Co. Durham DL12 8XD
 07974 230019

PAN NO 1251-8A