


Ground Floor Plan

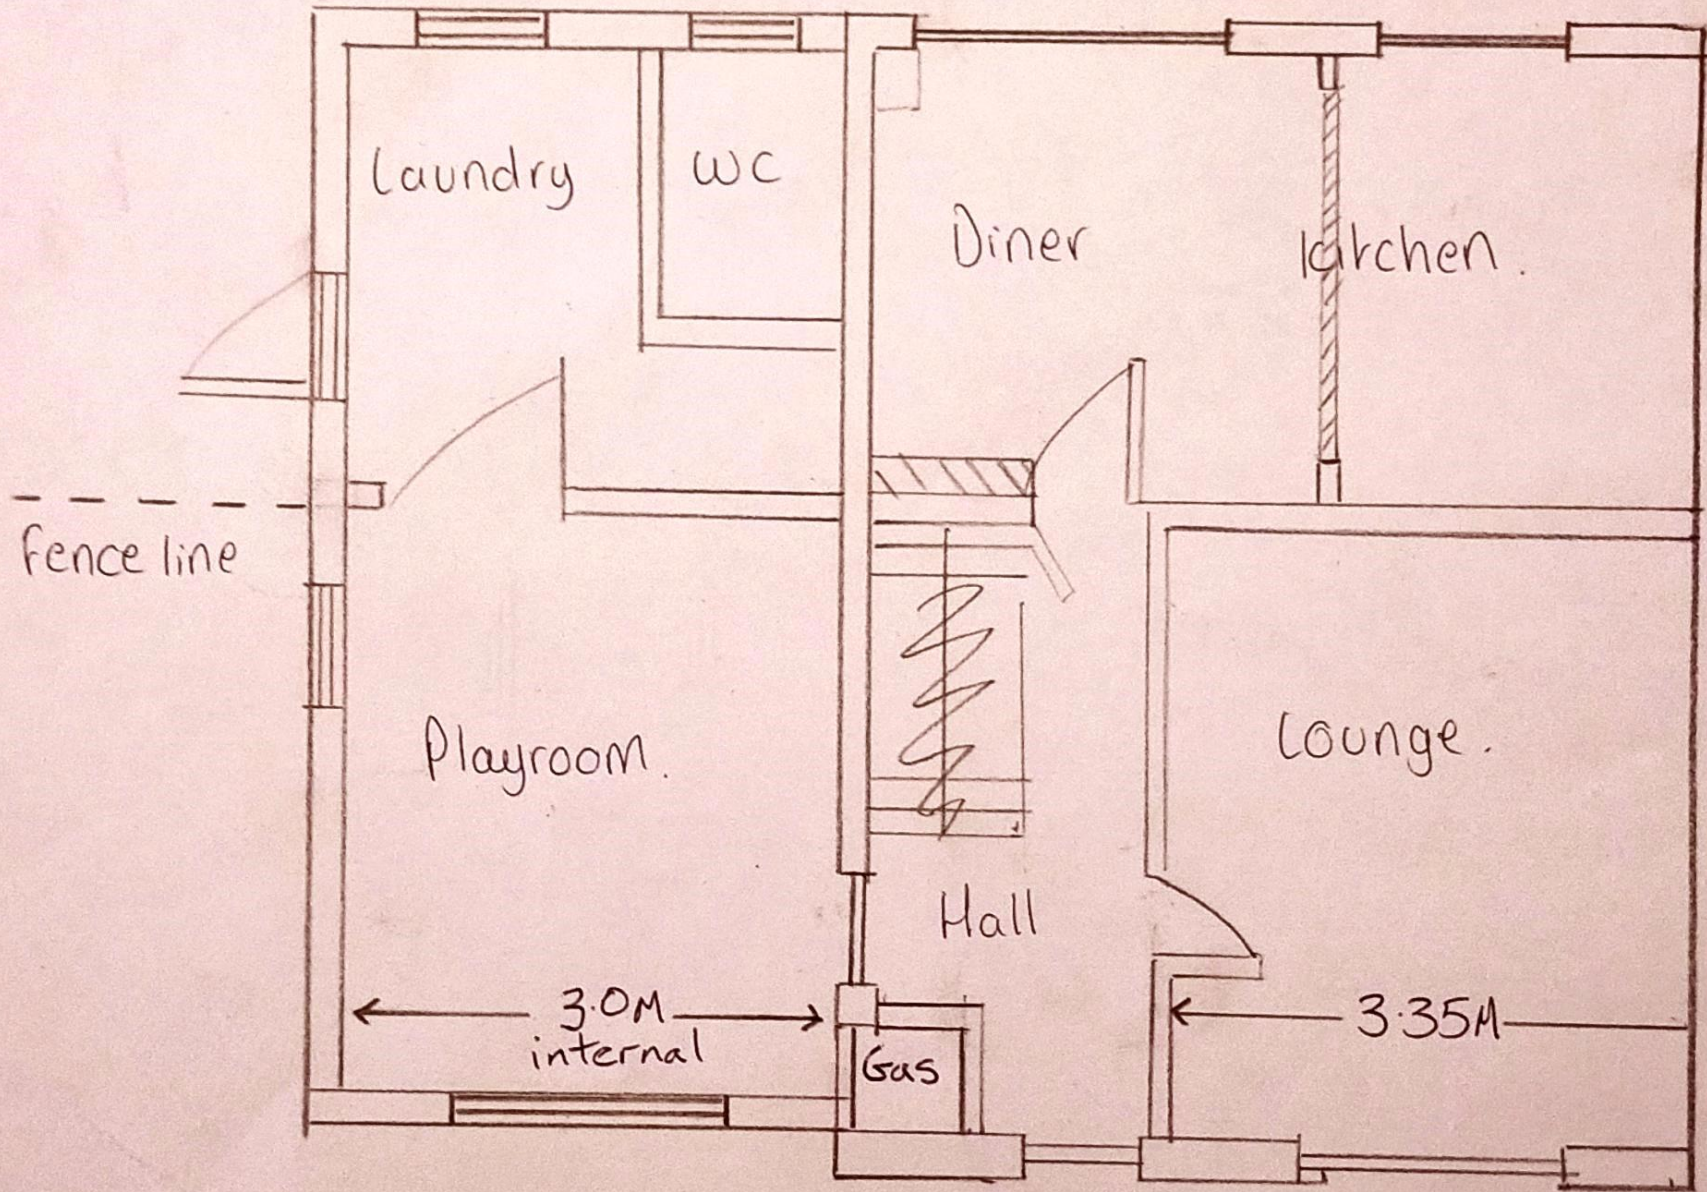

0 1 2
Scale 1:50