




Existing Rear Elevation

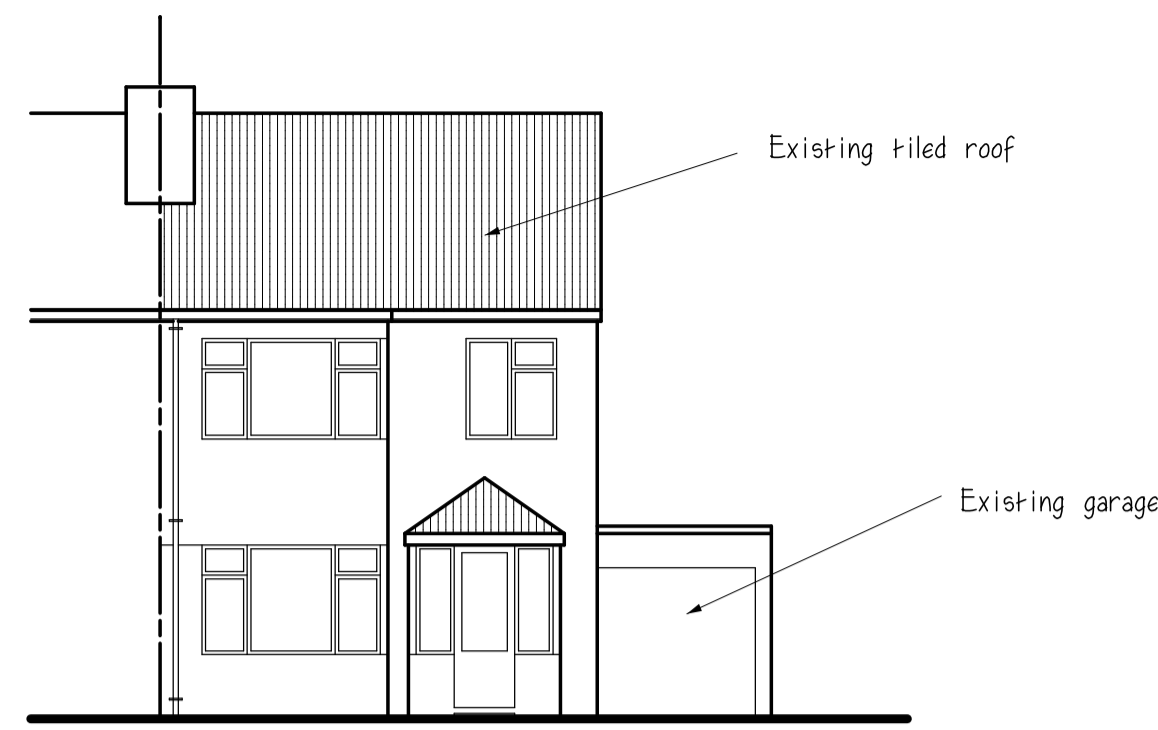


Existing front elevation

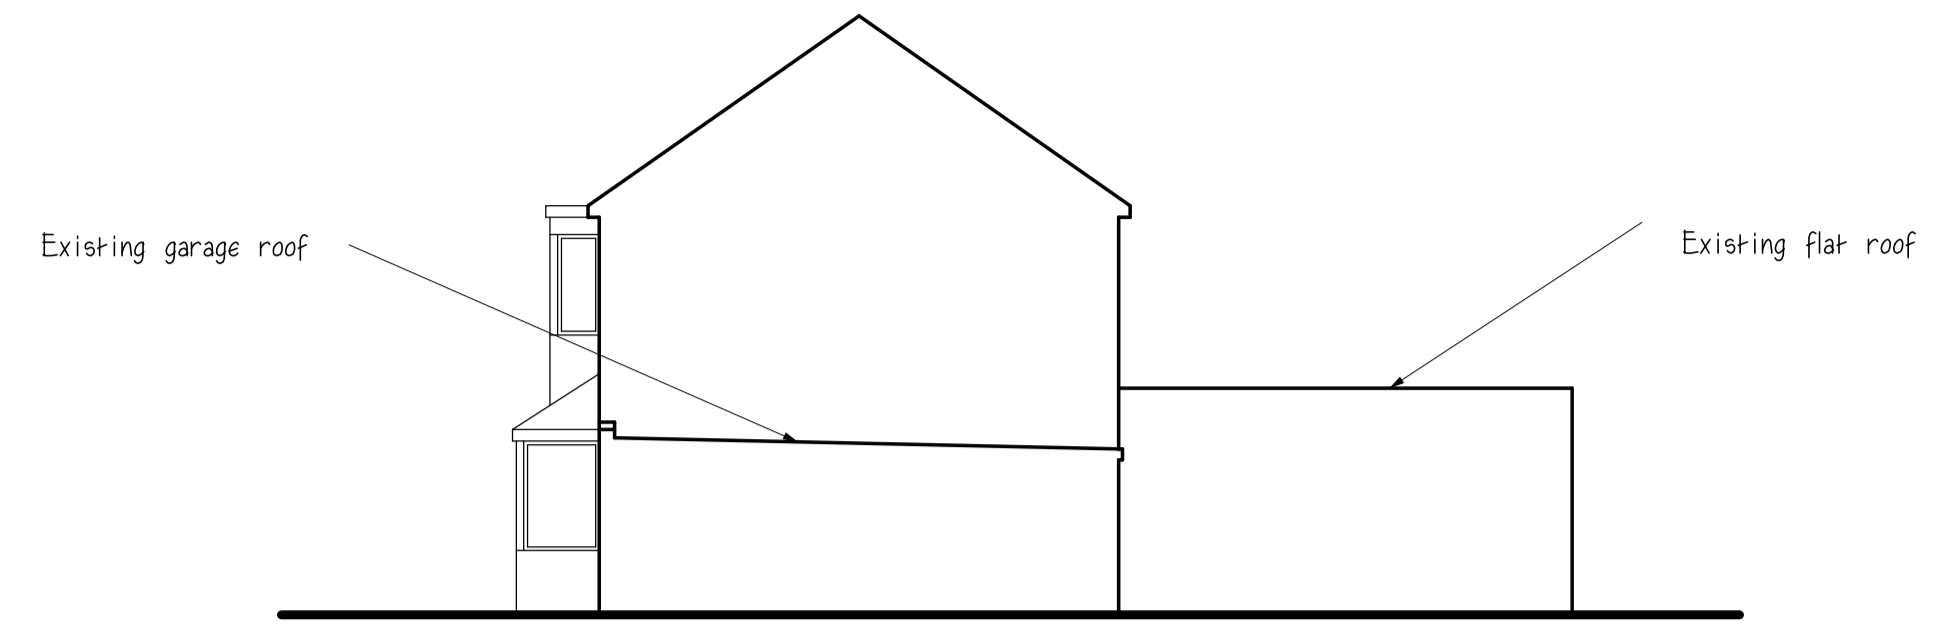

Existing Side Elevation

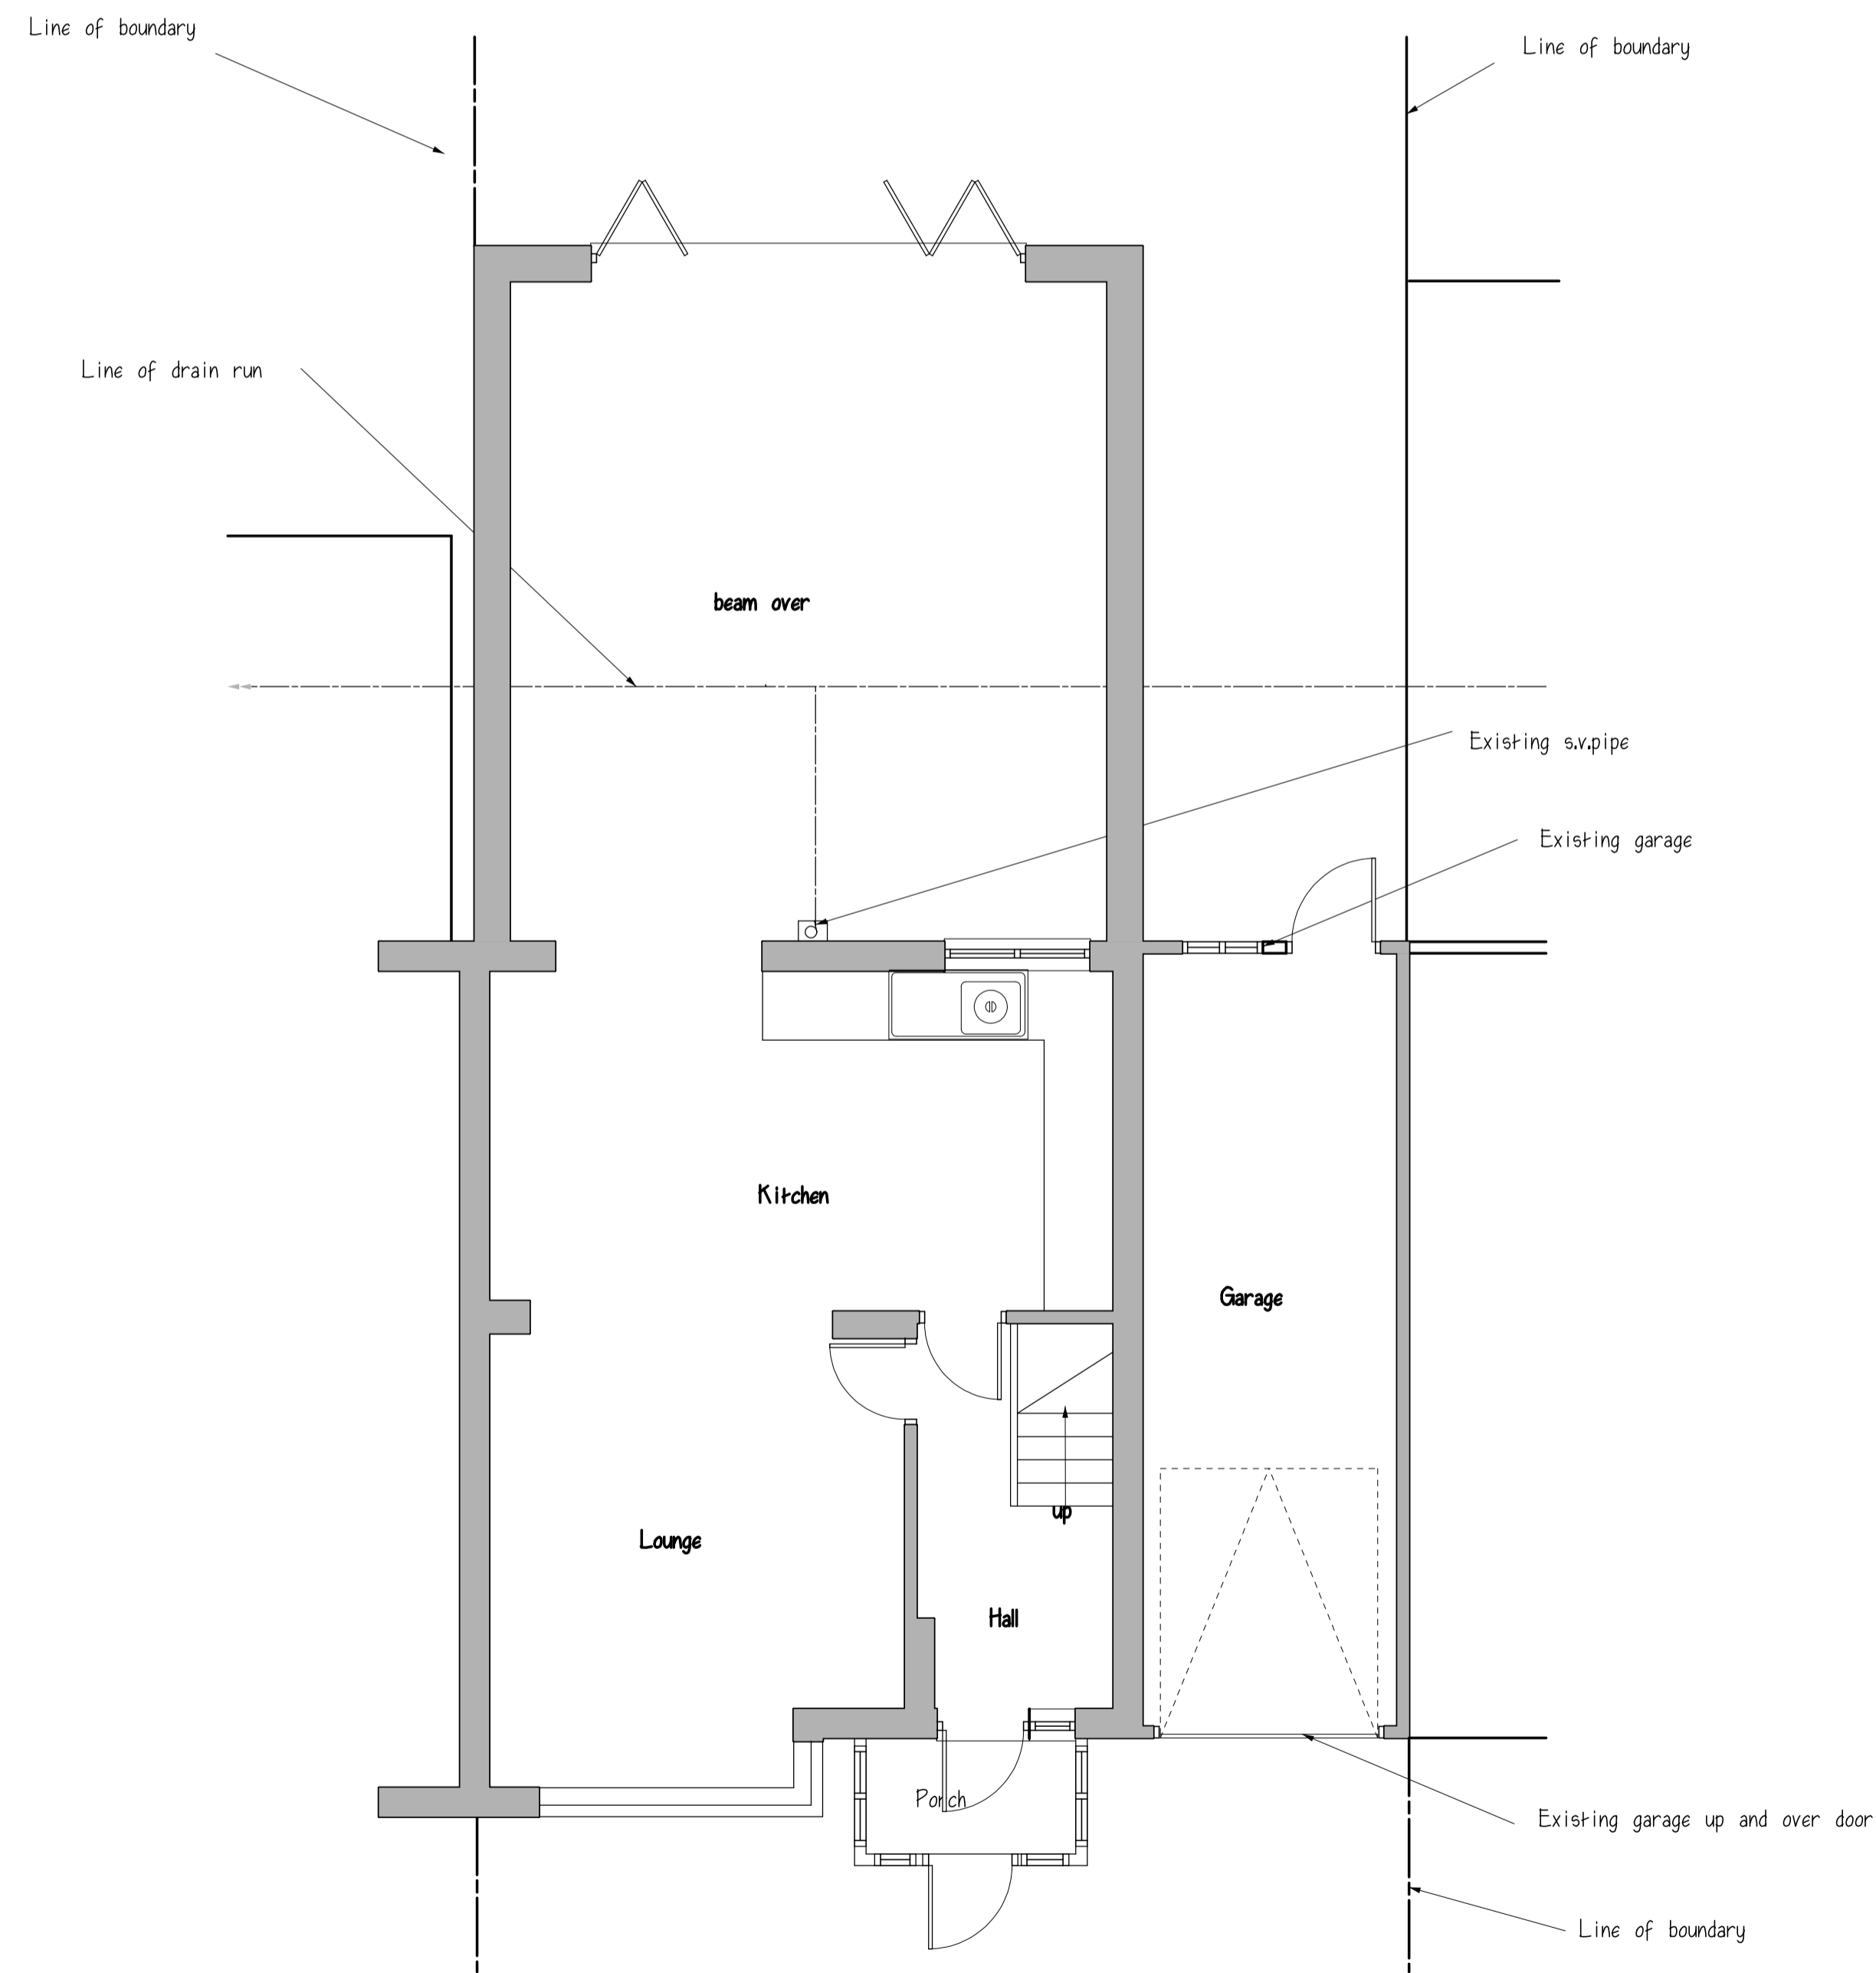

Existing Ground Floor Plan

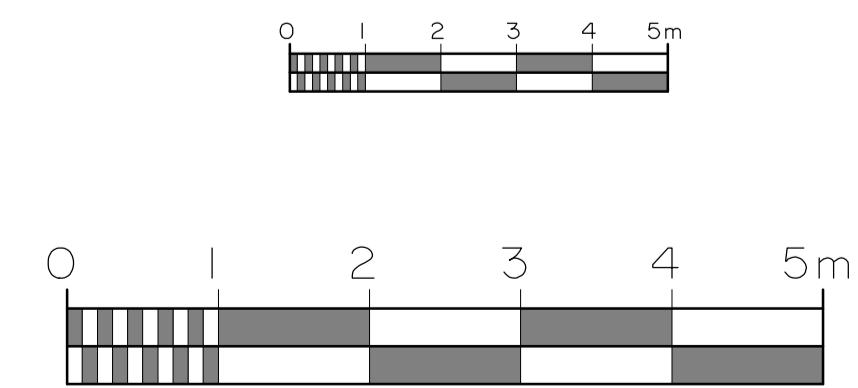

project:	Existing Layout
address:	23 Grays End Close, Grays, Essex.
client:	
date:	January 2021
drg. no.:	6728/10
scale:	1:50 & 1:100

revisions	

Hutton Enterprises Ltd
 ARCHITECTURAL & SURVEYING
 CONSULTANTS
 tel: 01277 - 233041
 07836 - 277167