






west elevation

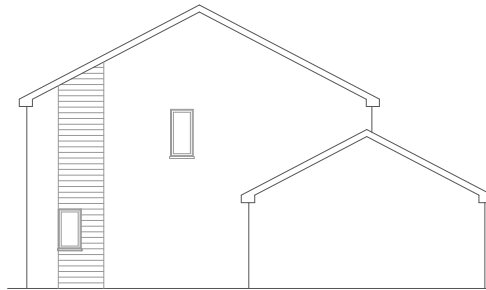

north elevation

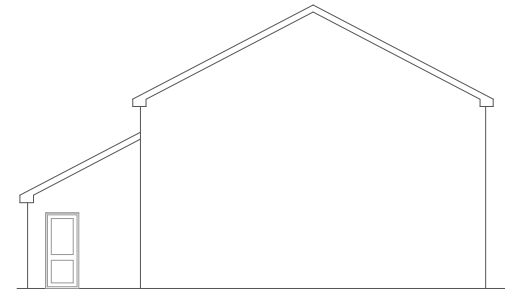


south elevation

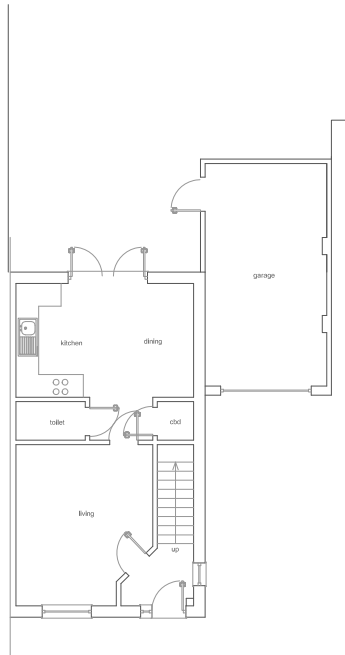

ground floor

existing

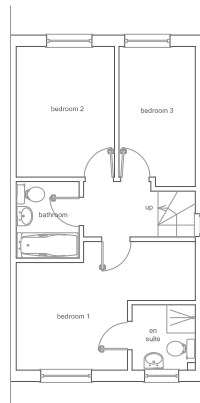

first floor

10 ambleside place
plymouth
devon
pl6 8en

planning application drawing only
variations to this drawing may require consent
from plymouth council


newhousedesigns
8 bowden park road
crownhill
plymouth
pl6 5nf

www.newhousedesigns.co.uk
mail@newhousedesigns.co.uk

01752 298 137

drawing: existing plans and elevations
drawn: pg
date: dec 2020
scale: 1:100 @ a2
copyright c