


Key/Location


THIS DRAWING IS PROTECTED BY COPYRIGHT - FIGURED DIMENSIONS ONLY TO BE TAKEN FROM THIS DRAWING. DIMENSIONS TO BE CHECKED ON SITE AND ANY DISCREPANCIES REPORTED TO THE ARCHITECT IMMEDIATELY.

PURPOSE OF ISSUE: (A) FOR COMMENT / CO-ORDINATION (B) FOR INFORMATION (C) FOR APPROVAL (D) FOR TENDER (E) FOR CONSTRUCTION (F) FINAL DESIGN DRAWING

Rev	Rev Date	Revision Description	Drawn/Checked	Purpose of Issue

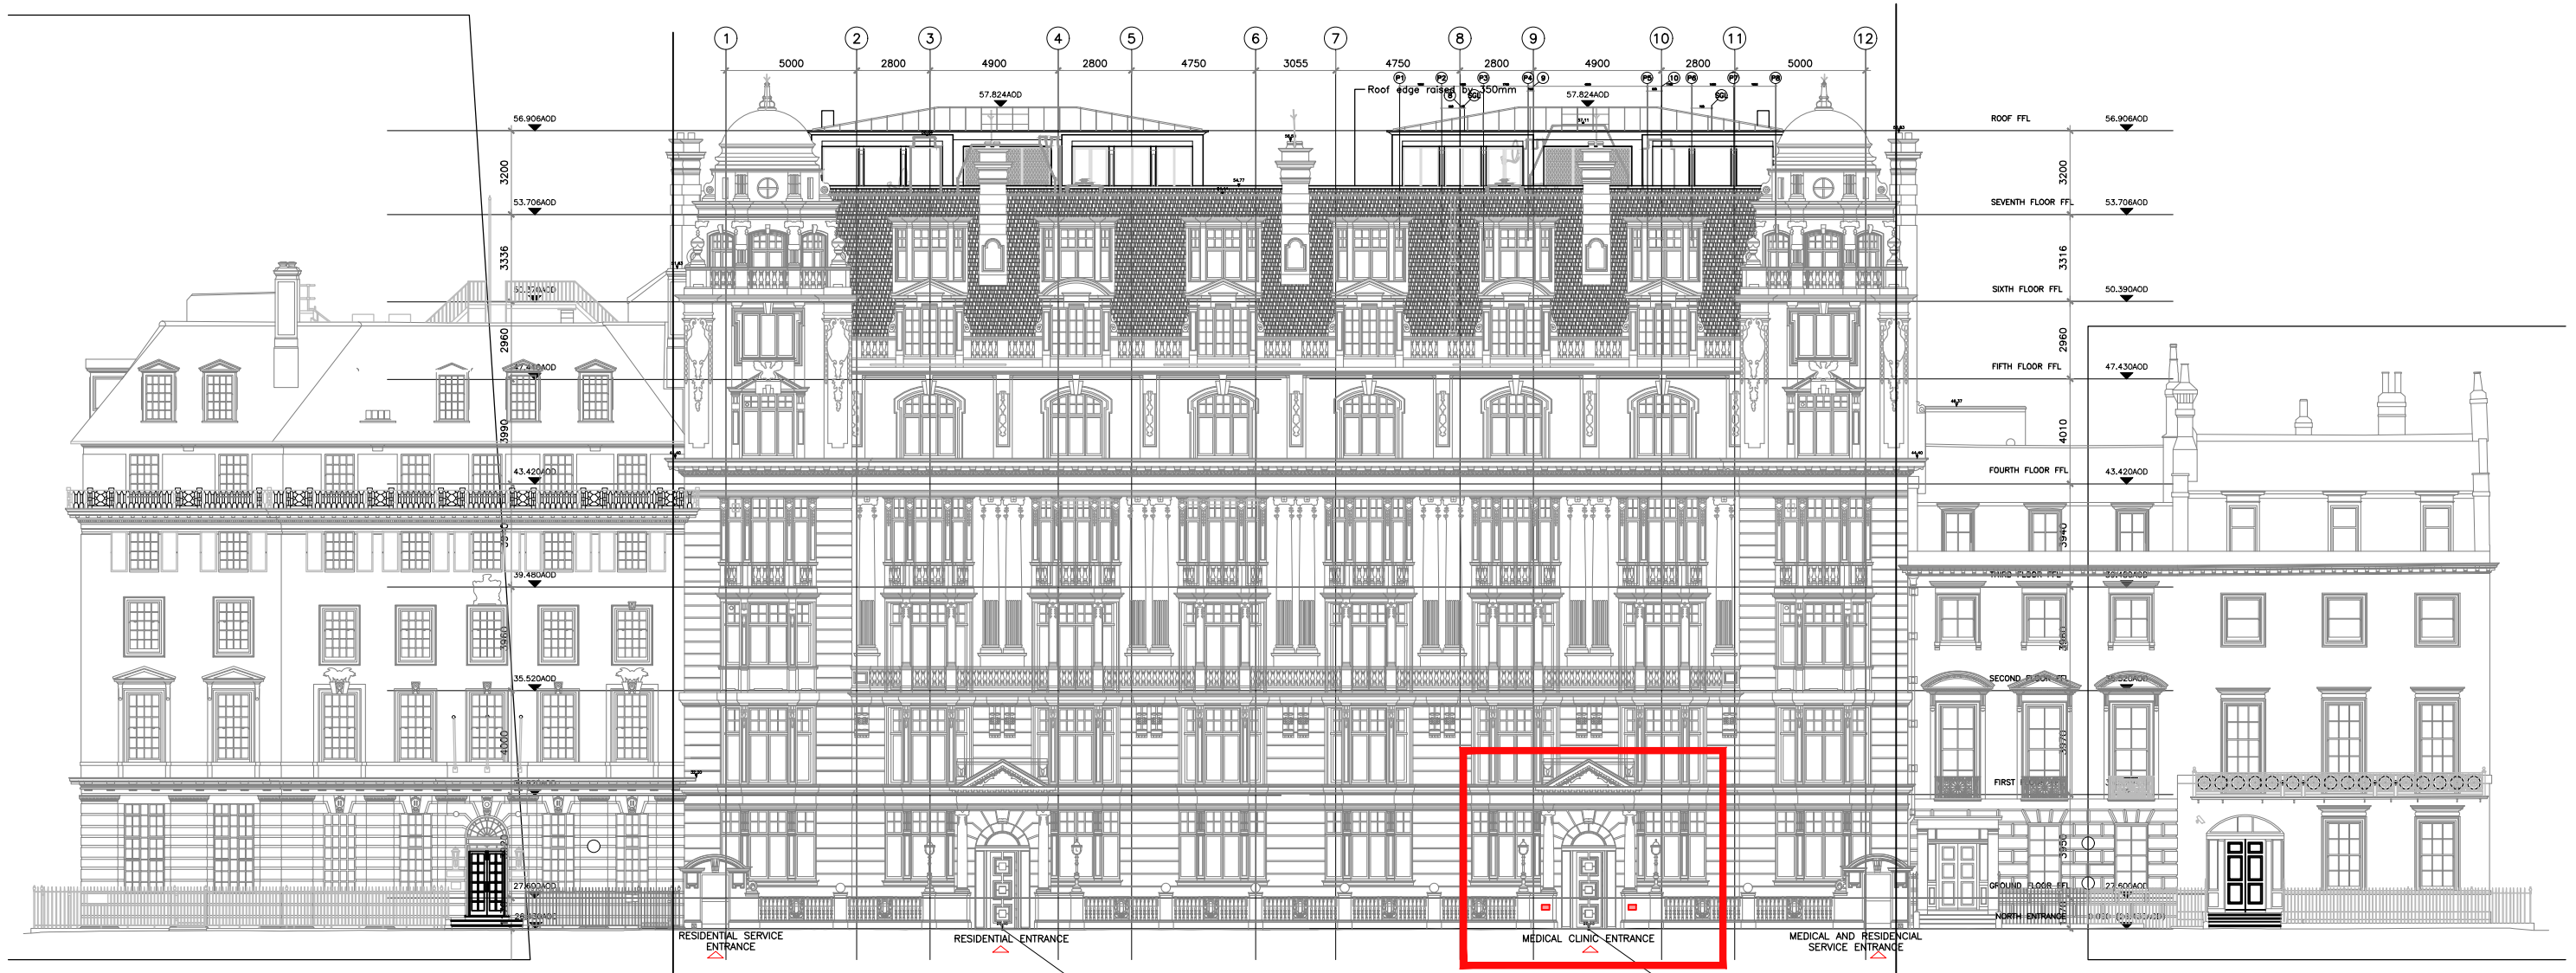

Location plan: East Elevation - Cavendish Square  
1:250

 

External Signage Location Plan Medical Centre	16017 JOB NUMBER	(09)032 DRAWING NUMBER	/ REV
The Royal Marsden Private Care 19a Cavendish Square	Oct 2020 DATE	1:250@A3 SCALE	

Ansell & Bailey Ltd Chartered Architects 99-101 Farringdon Road London EC1R 3BN 020 7387 0141 architects@ansellandbailey.com