

SCALE BARS A1 DRAWING

0 1 2 3 4 5 6  
1:50


0 5 10 15 20 25 30  
1:100

0 10 20 30 40 50  
1:200


0 10 20 30 40 50  
1:500

0 10 20 30 40 50  
1:1250


Metres

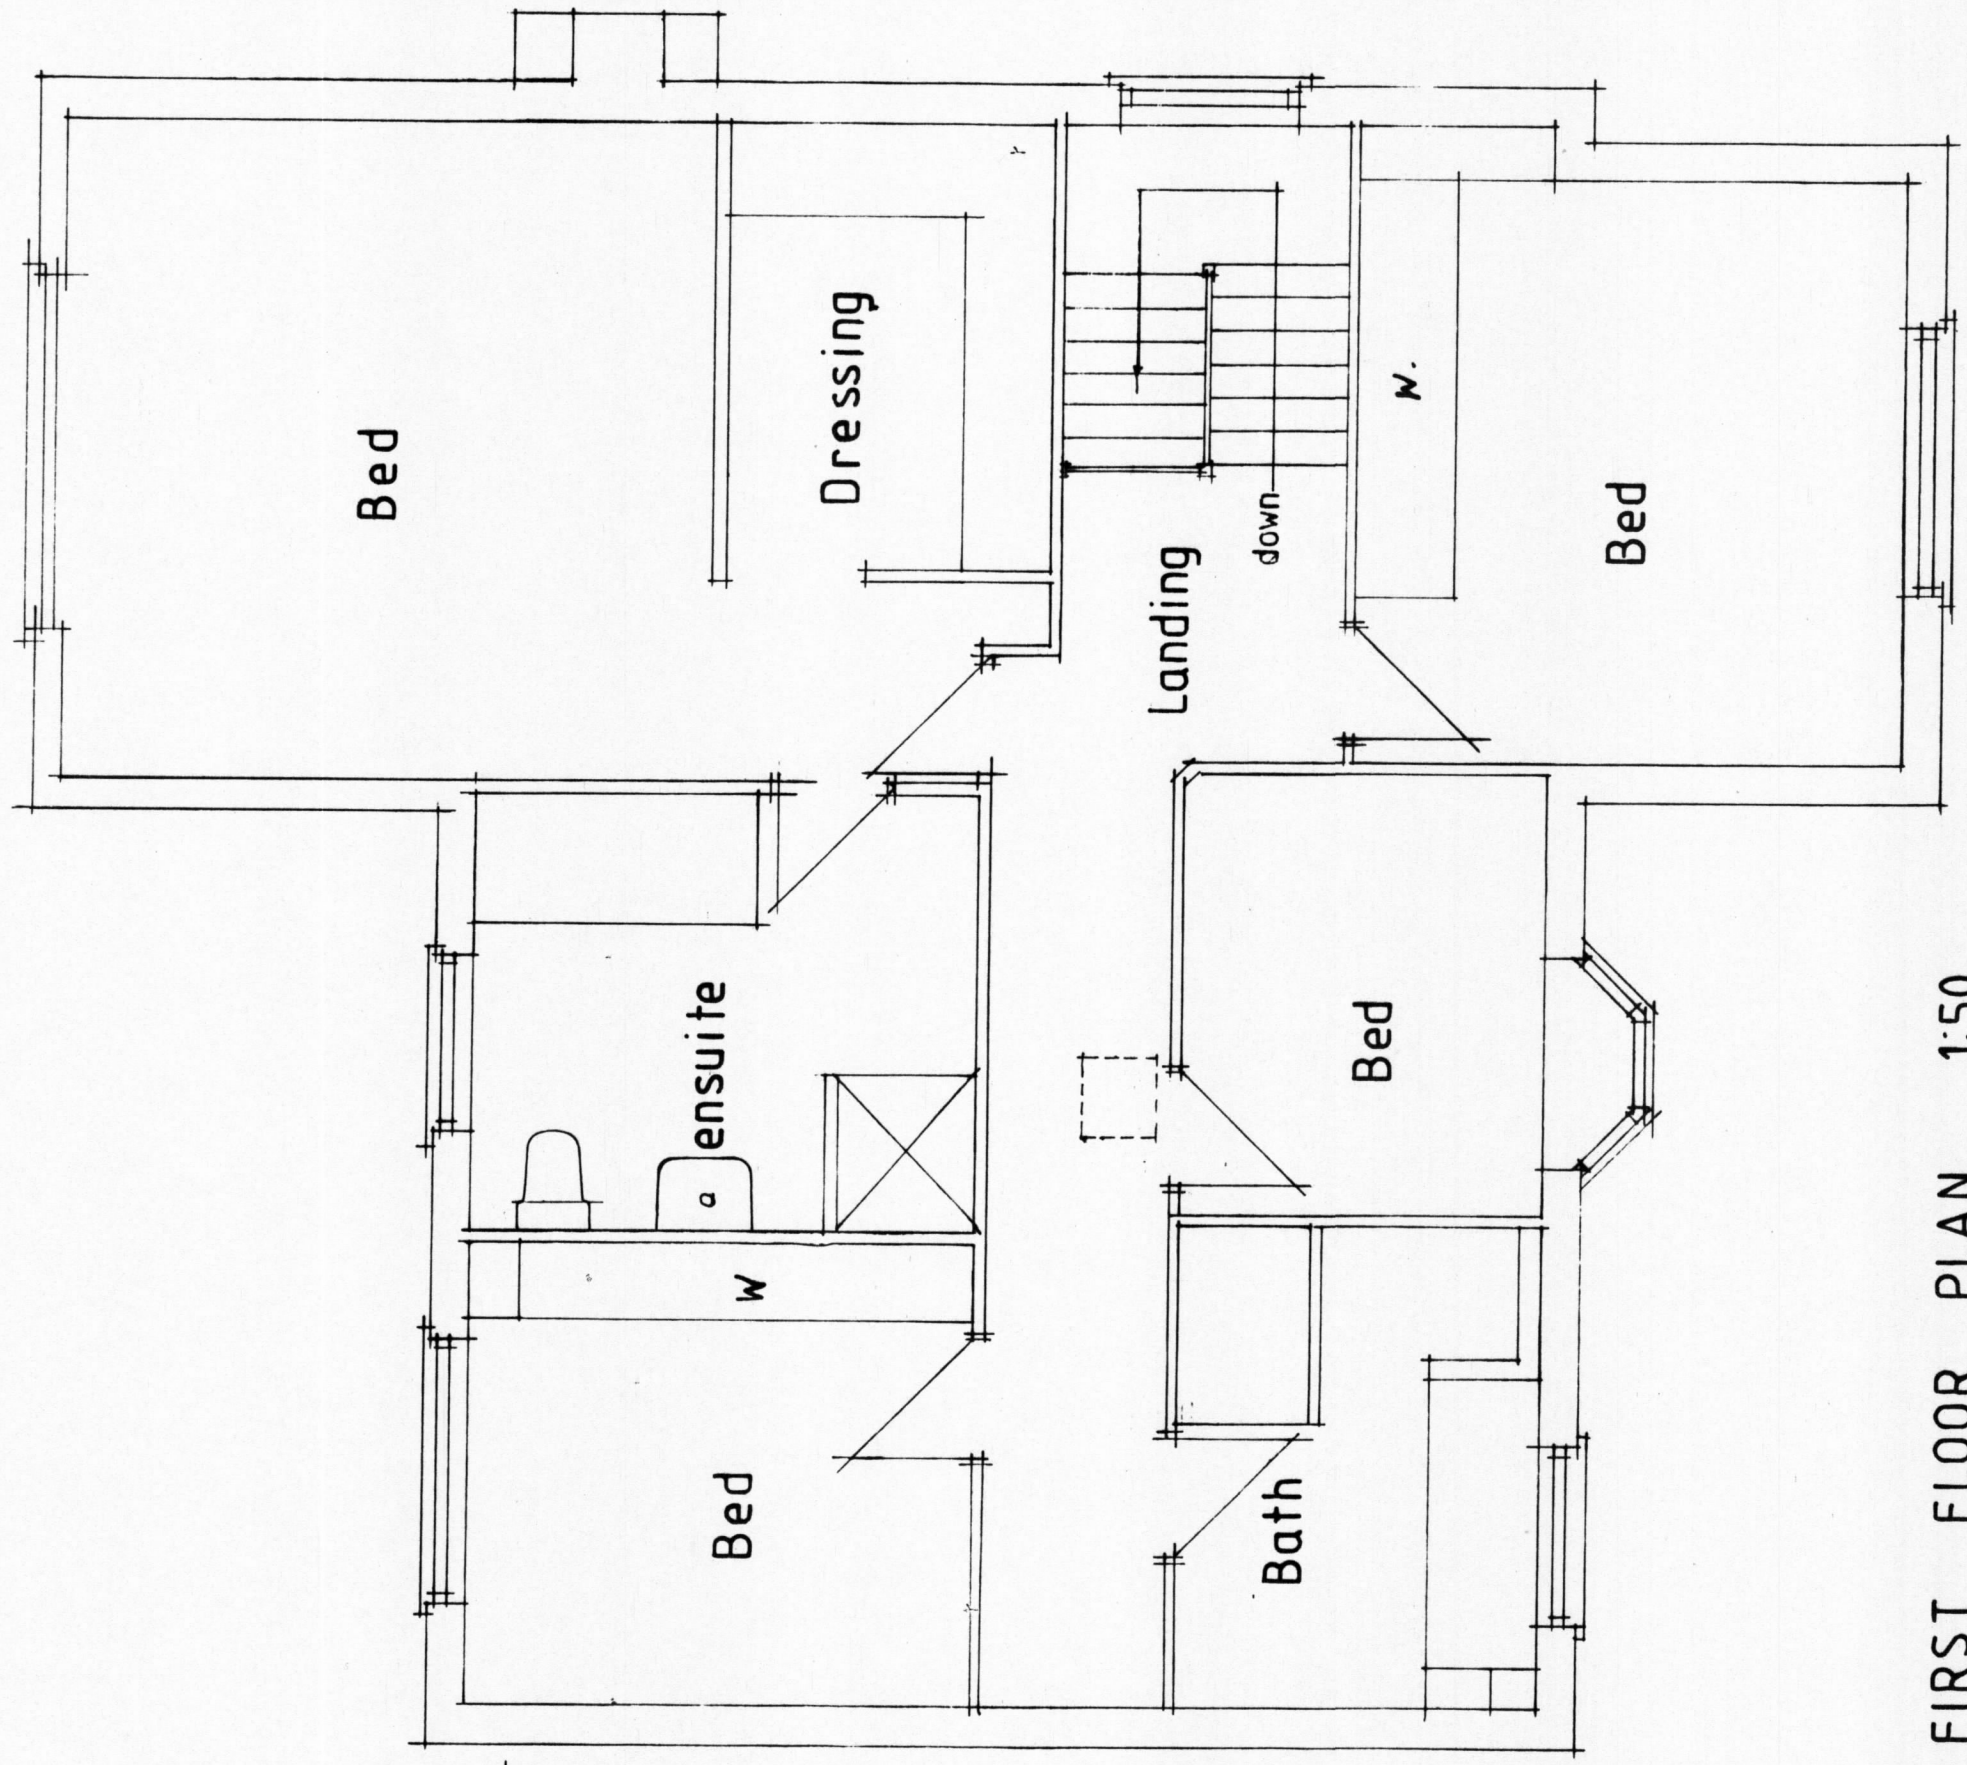


FIRST FLOOR PLAN 1:50

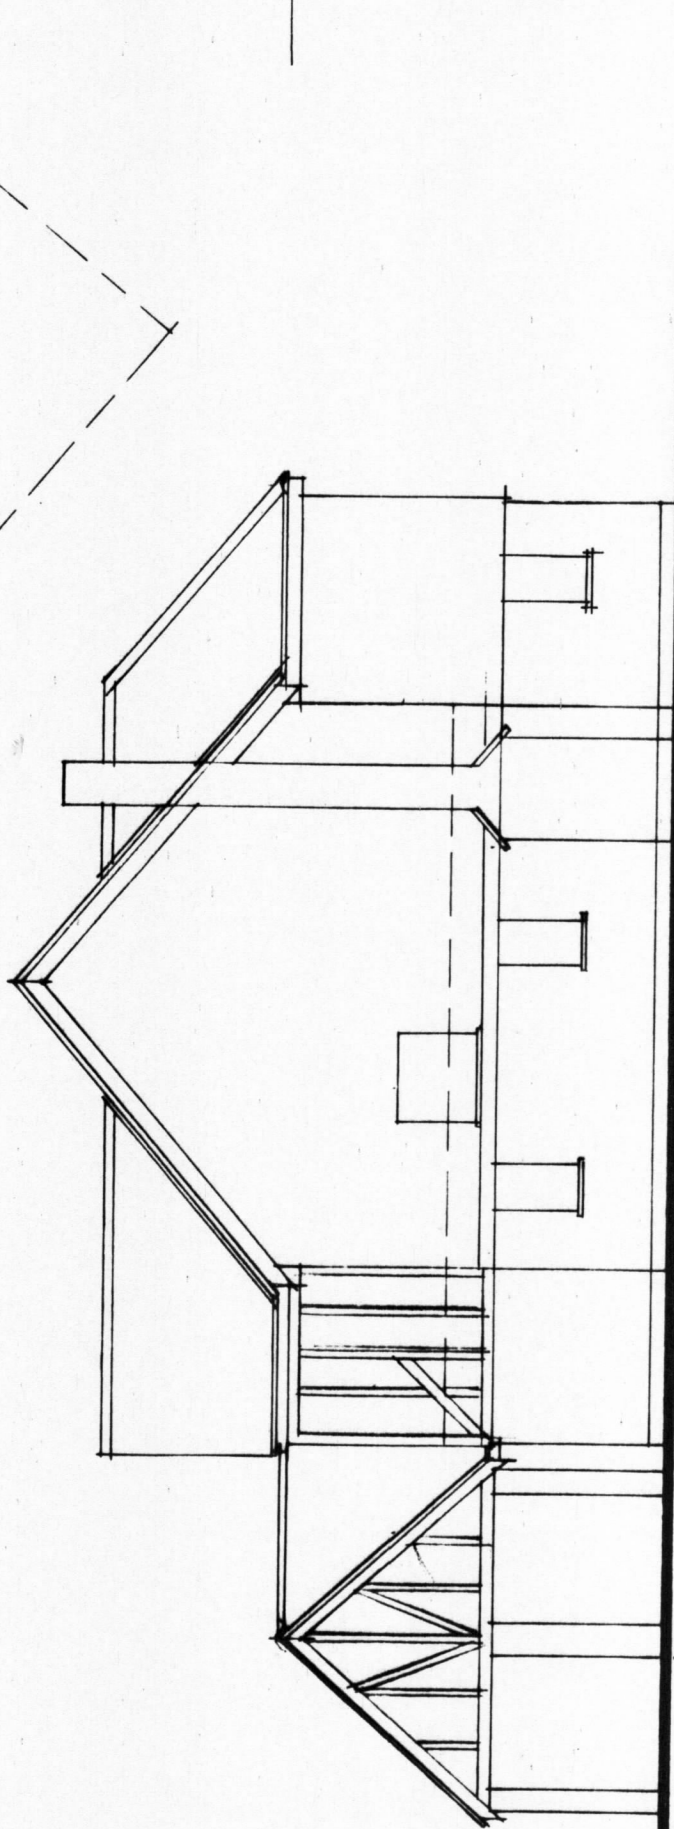


SIDE ELEVATION 1:100

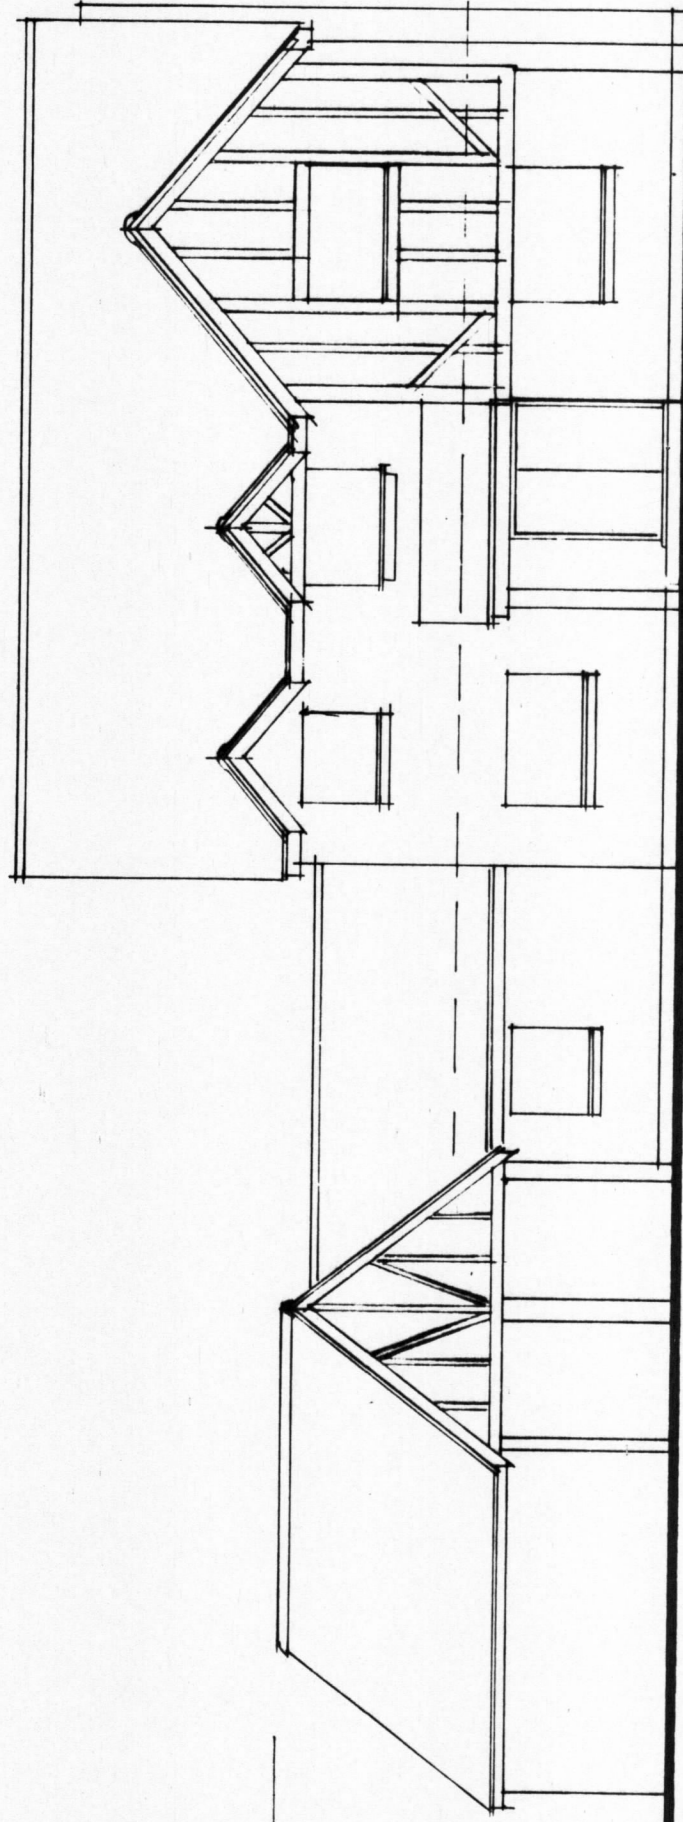

FRONT ELEVATION 1:100

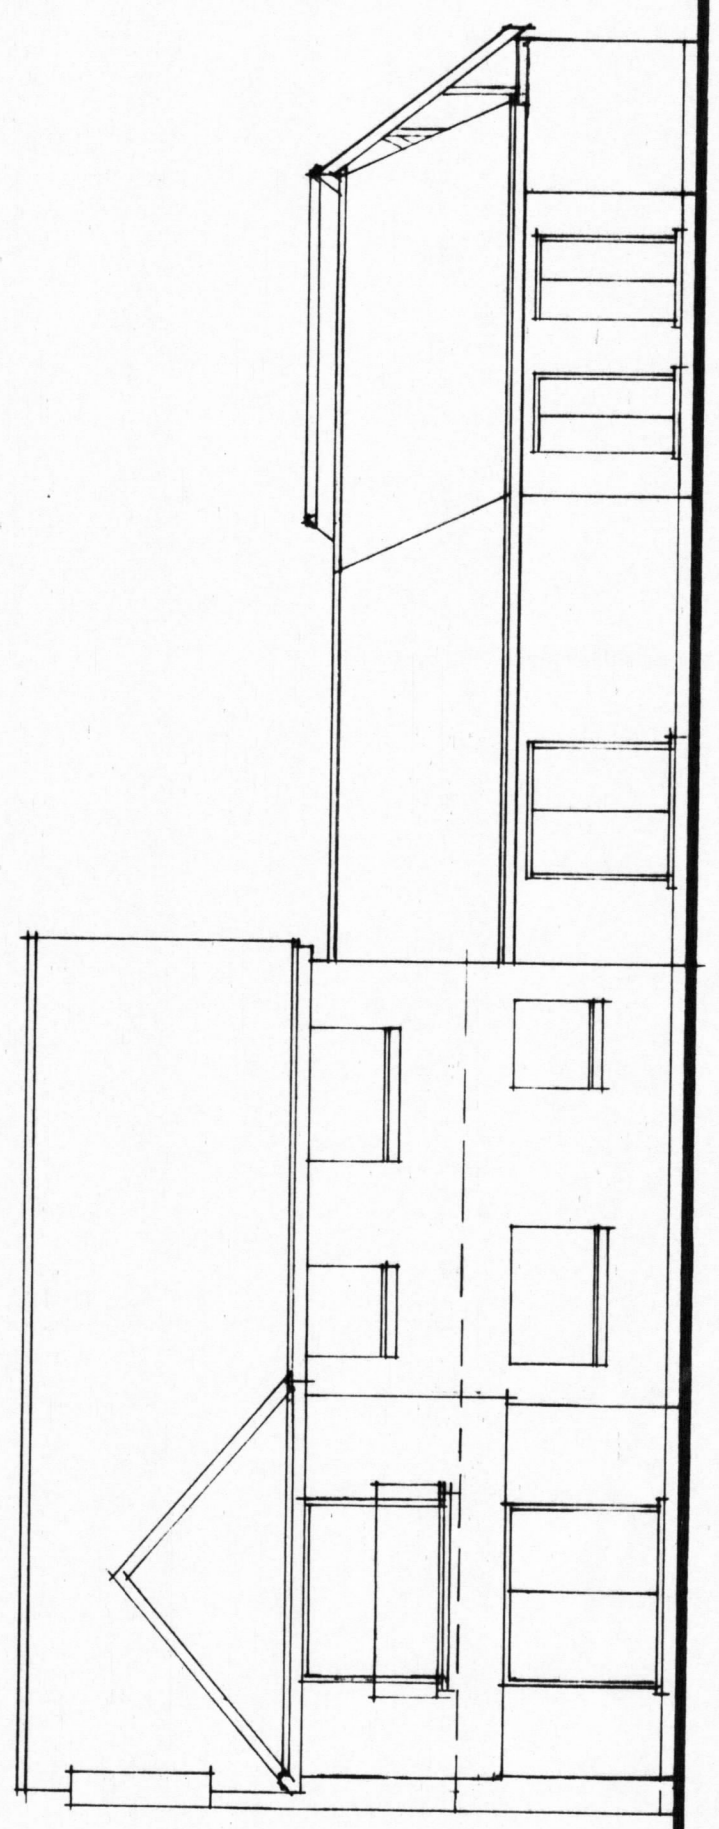

REAR ELEVATION 1:100

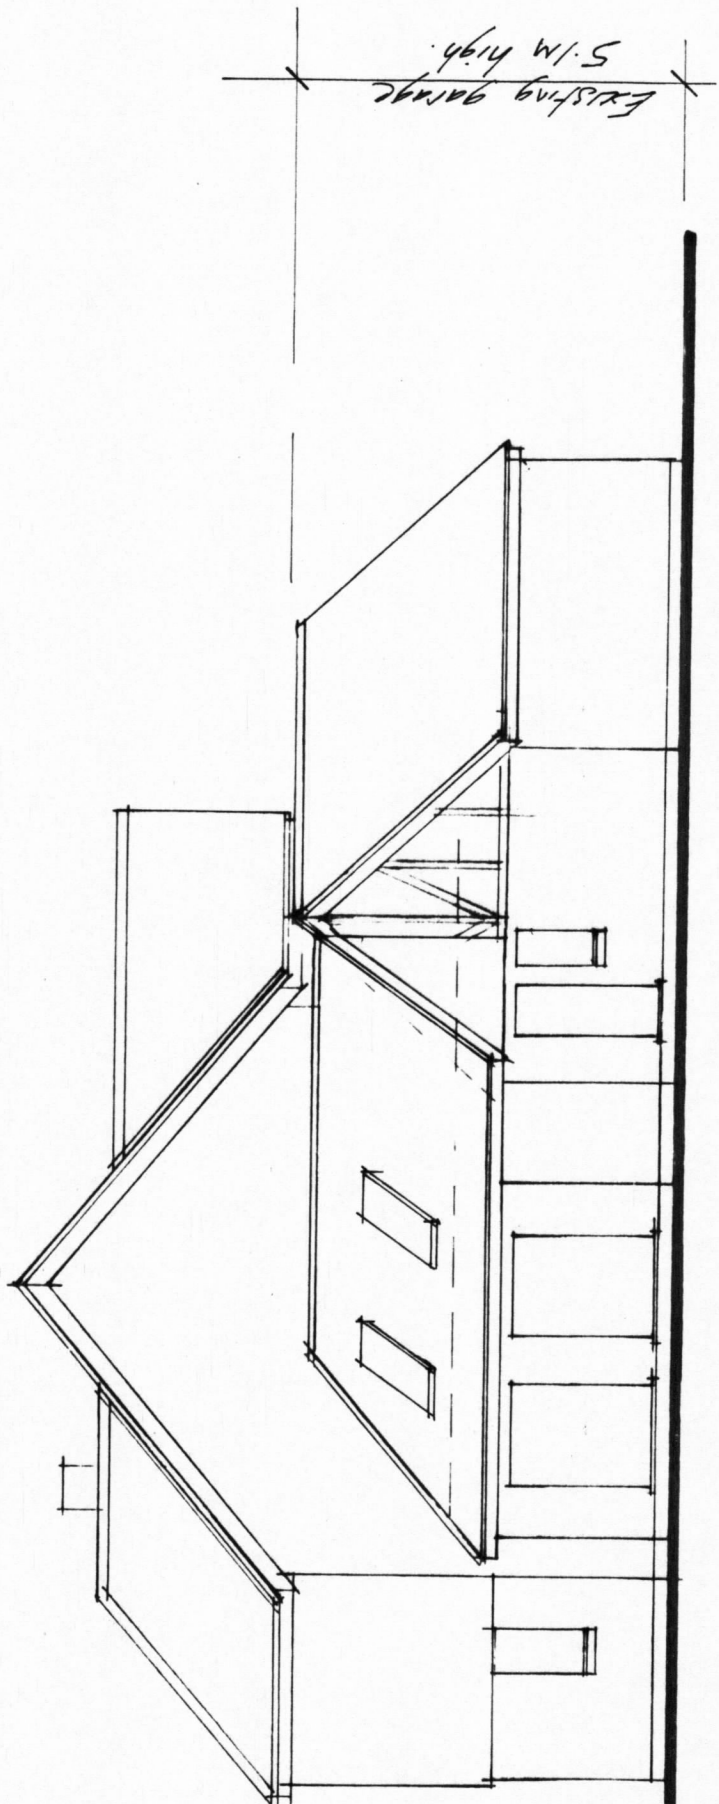

SIDE ELEVATION 1:100

B. Minor Selection 22.21  
A. Updated. 18.11.20

scale 1:50 1:100
4 BAYMANS WOOD SHENFIELD CM15 8BT FIRST FLOOR PLAN AND ELEVATIONS AS EXISTING
BARRY J POWELL Architectural Technician 5 Riverside Chelmsford Essex CM2 6LL Tel: 01245-252752
drawing 663/2B 5/2/18