




Paddock Elevation (South)

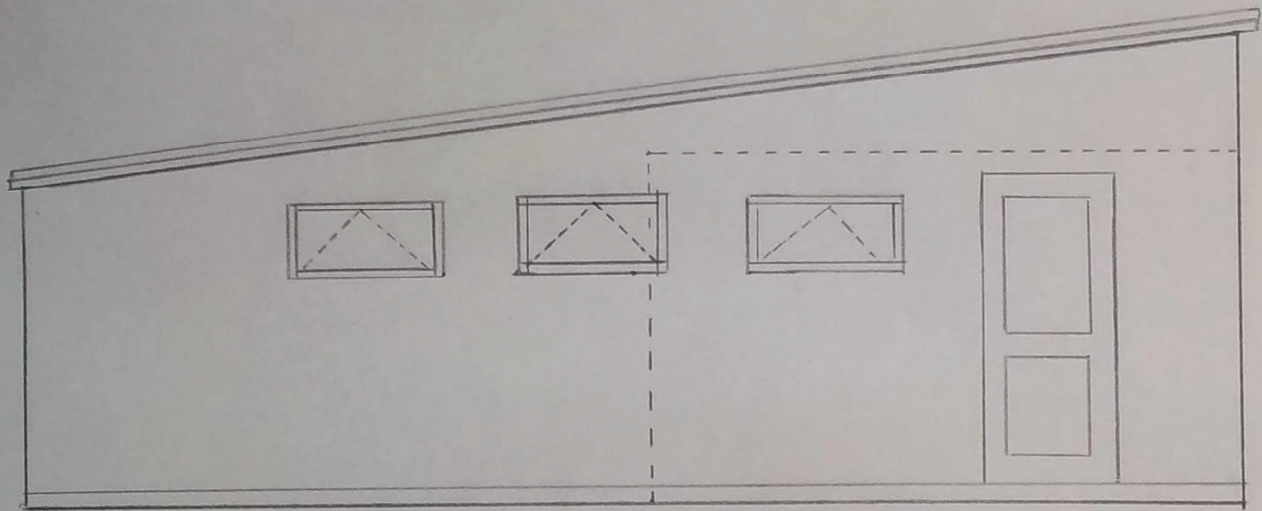


Drive Side Elevation (North)

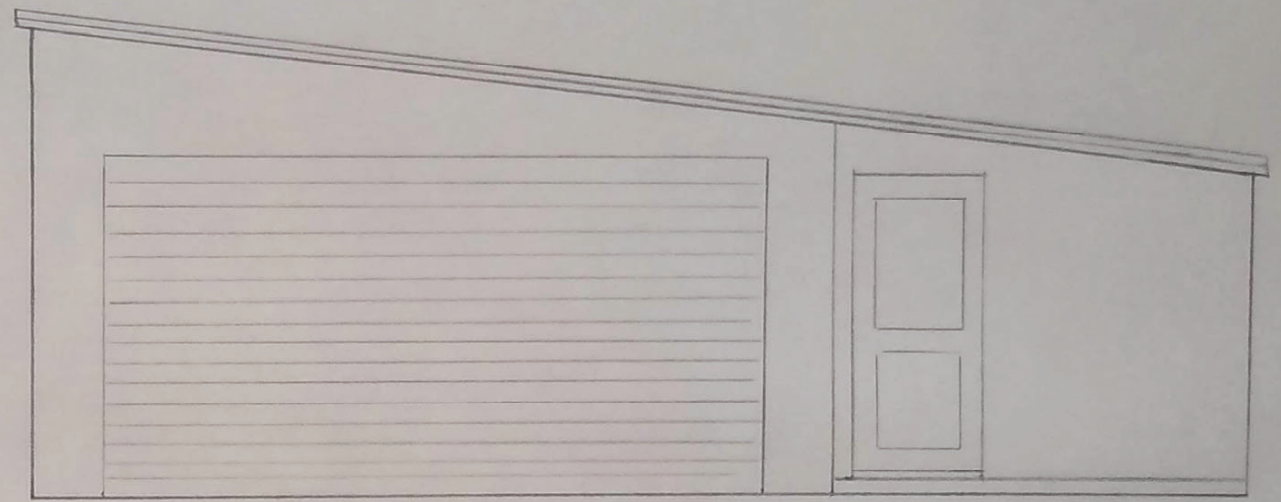

Front Elevation (East)

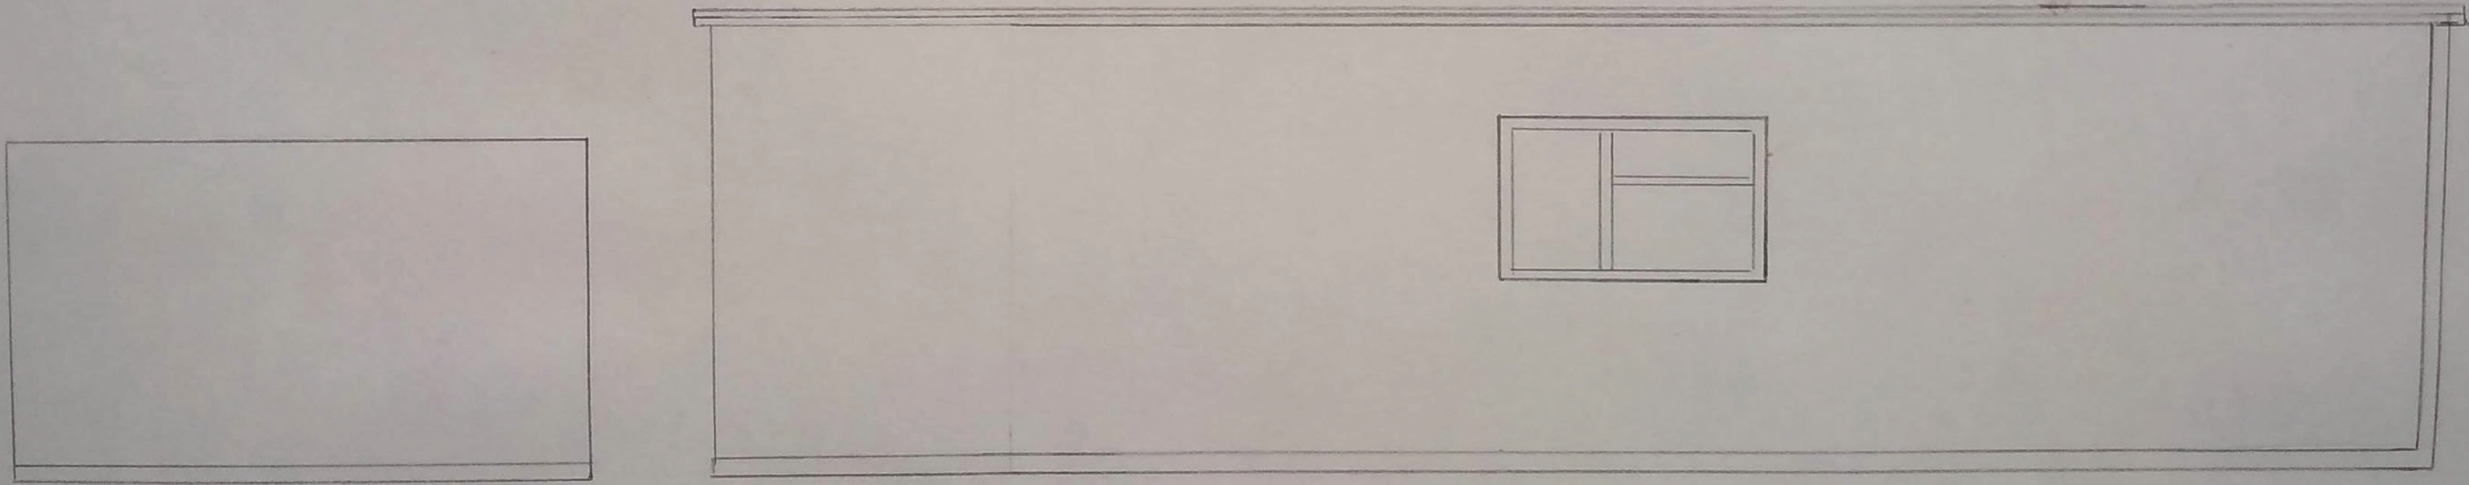

EXISTING OUTBUILDINGS
ELEVATIONS

 

SCALE 1:50