


DO NOT SCALE DIMENSION FROM DRAWING

NOTES

1. ALL DIMENSIONS ARE IN MILLIMETRES.
2. THIS DRAWING IS TO BE READ IN CONJUNCTION WITH ALL OTHER RELATED DRAWINGS AND DOCUMENTS. PLEASE REFER TO THE DRAWING LIST FOR DETAILS.
3. THE CONTRACTOR IS TO CHECK AND VERIFY ALL DIMENSIONS ON SITE PRIOR TO COMMENCEMENT OF CONSTRUCTION WORKS. ANY DISCREPANCIES SHOULD BE REPORTED IMMEDIATELY TO THE ARCHITECT.
4. ASSUMPTIONS USED IN THE DESIGN AND DRAWING PREPARATION REFER TO THAT FOUND ON SITE.

MATERIAL SPECIFICATION

| |
|--------------------------------------|
| ROOF CLADDING |
| RED NATURAL GREY SLATE |
| RIDGE TILE NATURAL GREY CLAY |
| EXTERNAL WALLS |
| WHITE RENDER (FRONT & SIDE) |
| ROUGH FACED RED MULTI BRICKWORK |
| GLAZING |
| DOUBLE GLAZED WITH BLACK UPVC FRAMES |
| DOORS |
| DOUBLE GLAZED WITH BLACK UPVC FRAMES |
| FASCIA & EAVES BOARDS |
| BLACK UPVC |
| RAINWATER GOODS |
| BLACK UPVC |

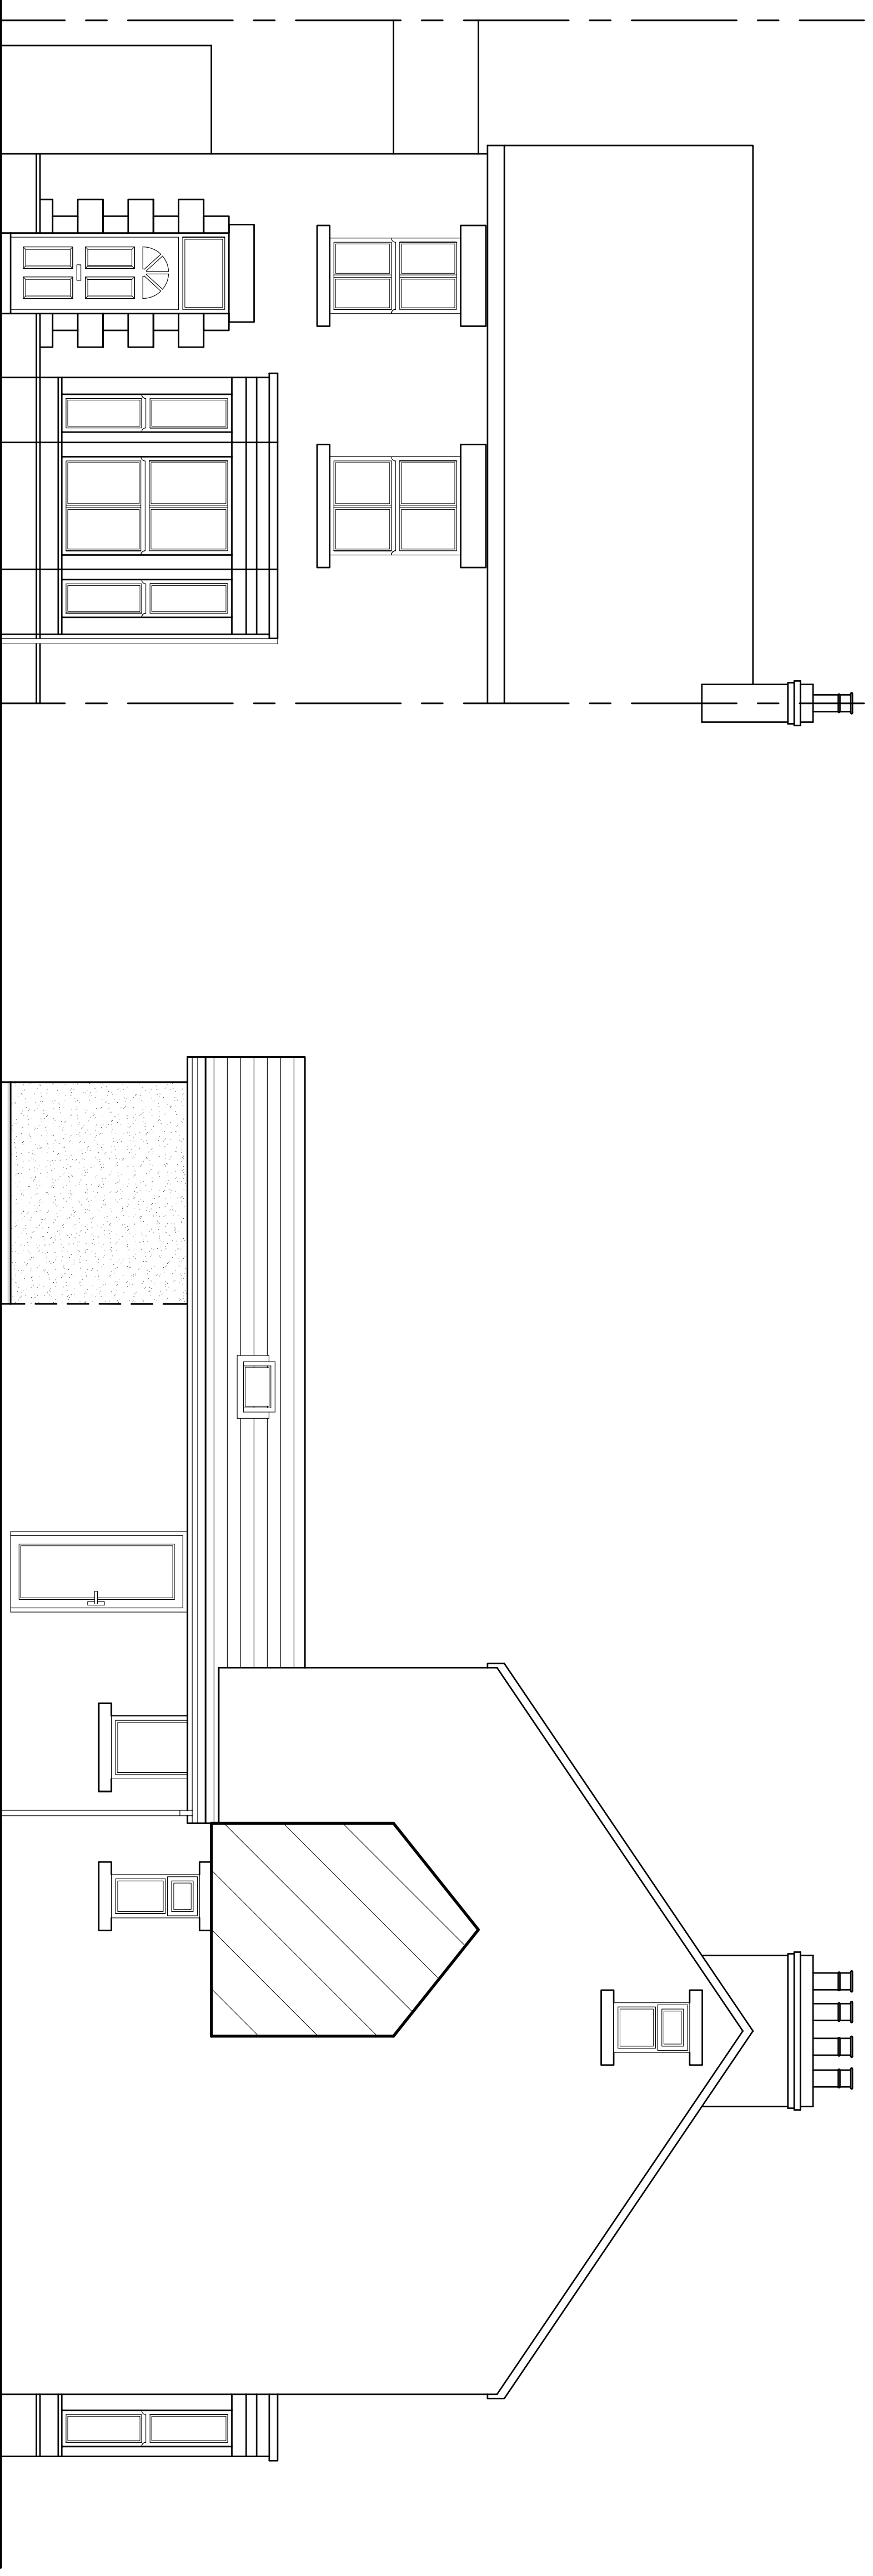


FRONT ELEVATION

SCALE 1:50

SIDE ELEVATION

SCALE 1:50

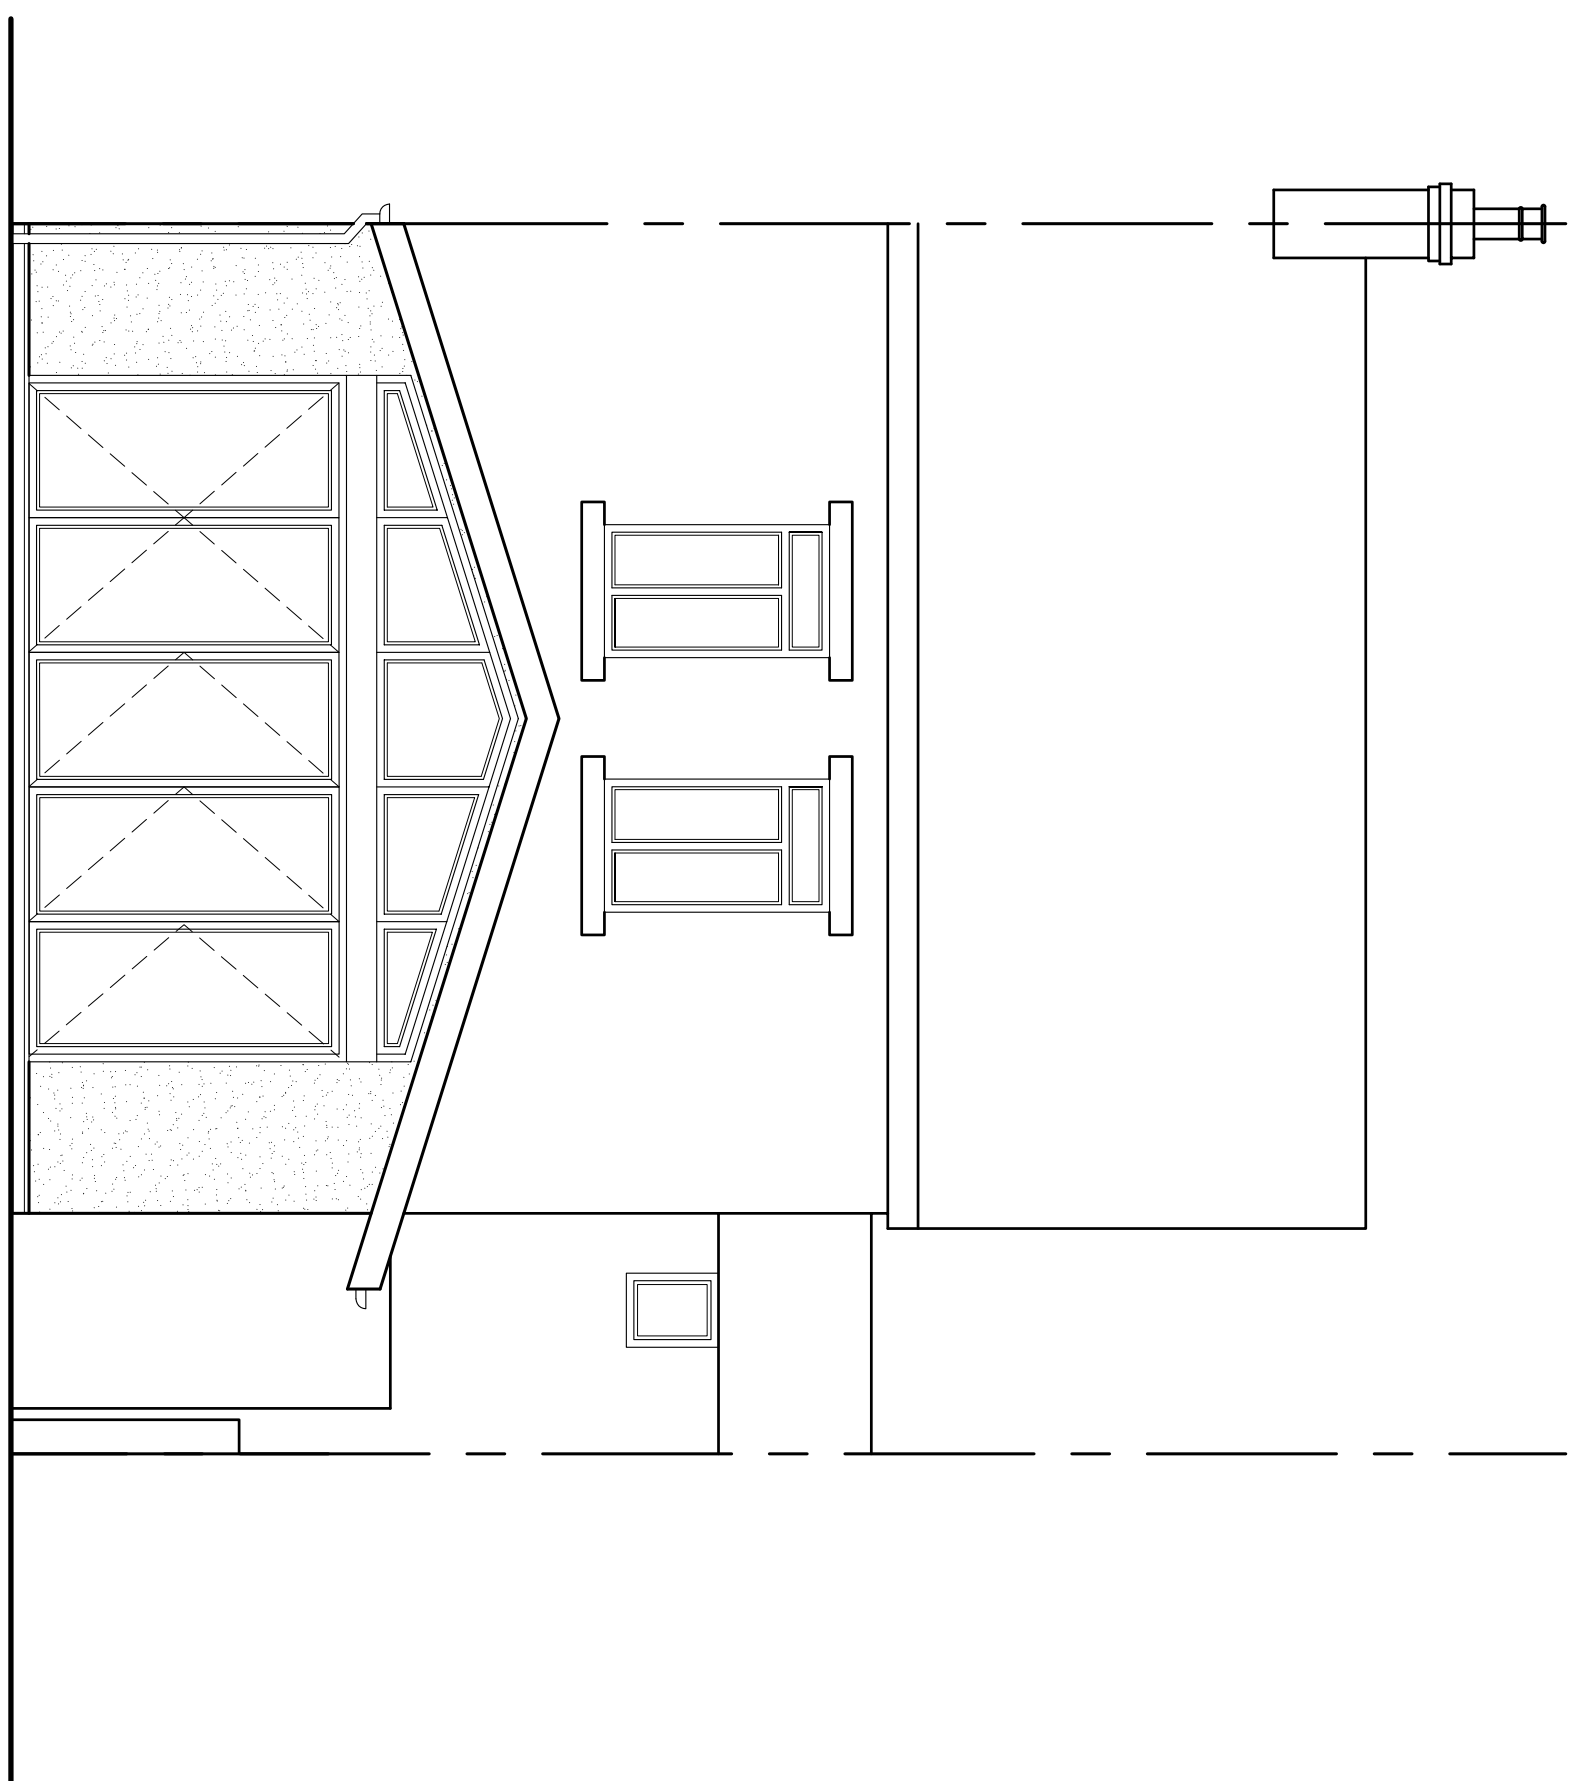

REAR ELEVATION

SCALE 1:50

| | | | | |
|------------|---|-------------------|----------|----|
| Rev. | A | Client Amendments | 14/12/20 | JG |
| Amendments | | | | |

**Keystone Design Associates Ltd.**
Registered Office
20 Warton Street
Lymington, Hampshire
SO41 8JG
Tel: No. 01753 648000
Fax: No. 01753 648001
Email: info@keystonedesign.co.uk

PROJECT ADDRESS
20 WARTON STREET, LYTHAM

PROJECT TITLE
REAR EXTENSION

DRAWING TITLE
PROPOSED ELEVATIONS

| | | | | | |
|-------------|----------------|----------|-------------|------|------------|
| Client | DR MARTINOVSKY | Scales | 1:50/100@A1 | | |
| Drawn | JG | Checked | | Date | 23/11/2020 |
| Drawing No. | A020/237/P/02 | Revision | A | | |

This drawing & contents are the property of Keystone Design Assoc Ltd and are not to be reproduced or used in any form without the written permission of the architect. Any use of this drawing without the written permission of the architect is an infringement of copyright.

F:\Server\Documents\Drawings\2020\Warton Street 20

