


DO NOT SCALE DIMENSION FROM DRAWING

NOTES

1. ALL DIMENSIONS ARE IN MILLIMETRES.
2. THIS DRAWING IS TO BE READ IN CONJUNCTION WITH ALL OTHER RELATED DRAWINGS AND DOCUMENTS. PLEASE REFER TO DETAILS.
3. THE CONTRACTOR IS TO CHECK AND VERIFY ALL DIMENSIONS ON SITE PRIOR TO COMMENCEMENT OF CONSTRUCTION WORKS. ANY DISCREPANCIES SHOULD BE REPORTED IMMEDIATELY TO THE ARCHITECT.
4. ASSUMPTIONS MADE IN THE DESIGN AND DRAWING PREPARATION REFER TO THAT FOUND ON SITE.

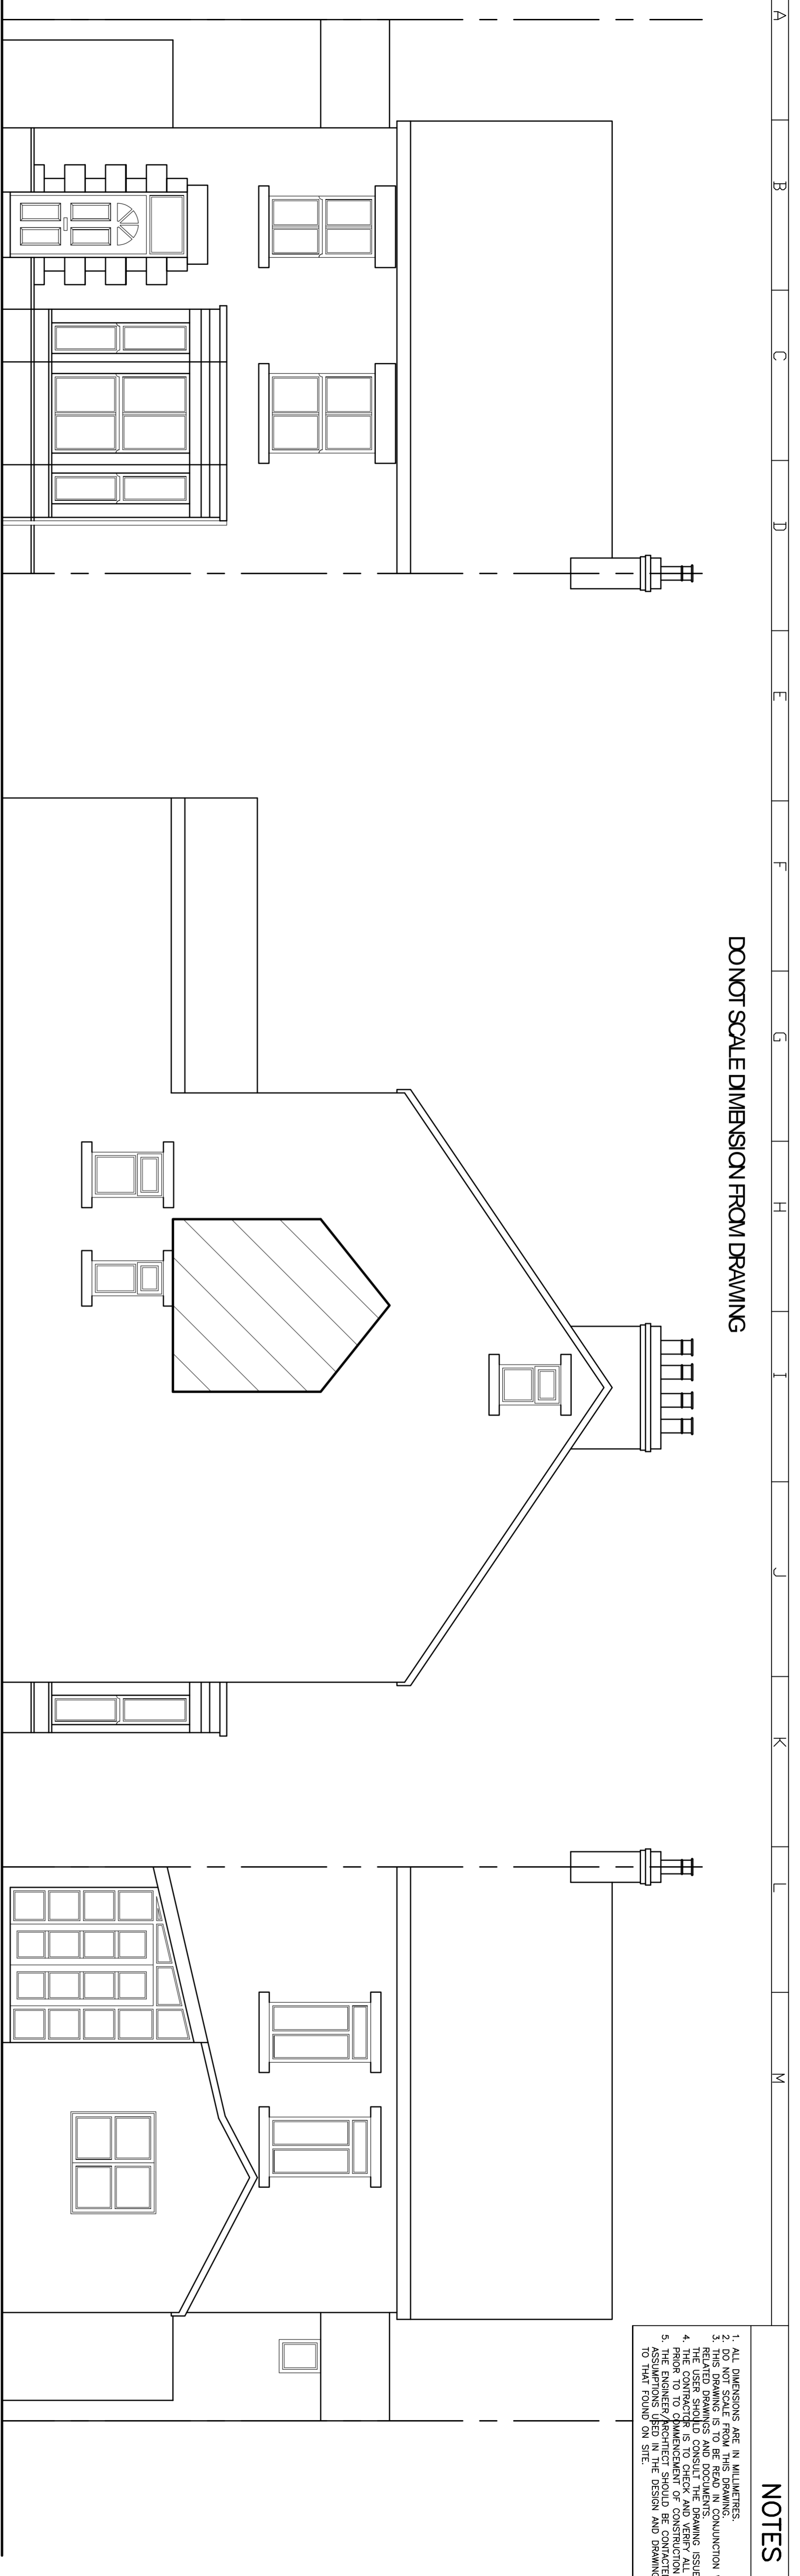

FRONT ELEVATION


SCALE 1:50

SIDE ELEVATION

SCALE 1:50


REAR ELEVATION

SCALE 1:50

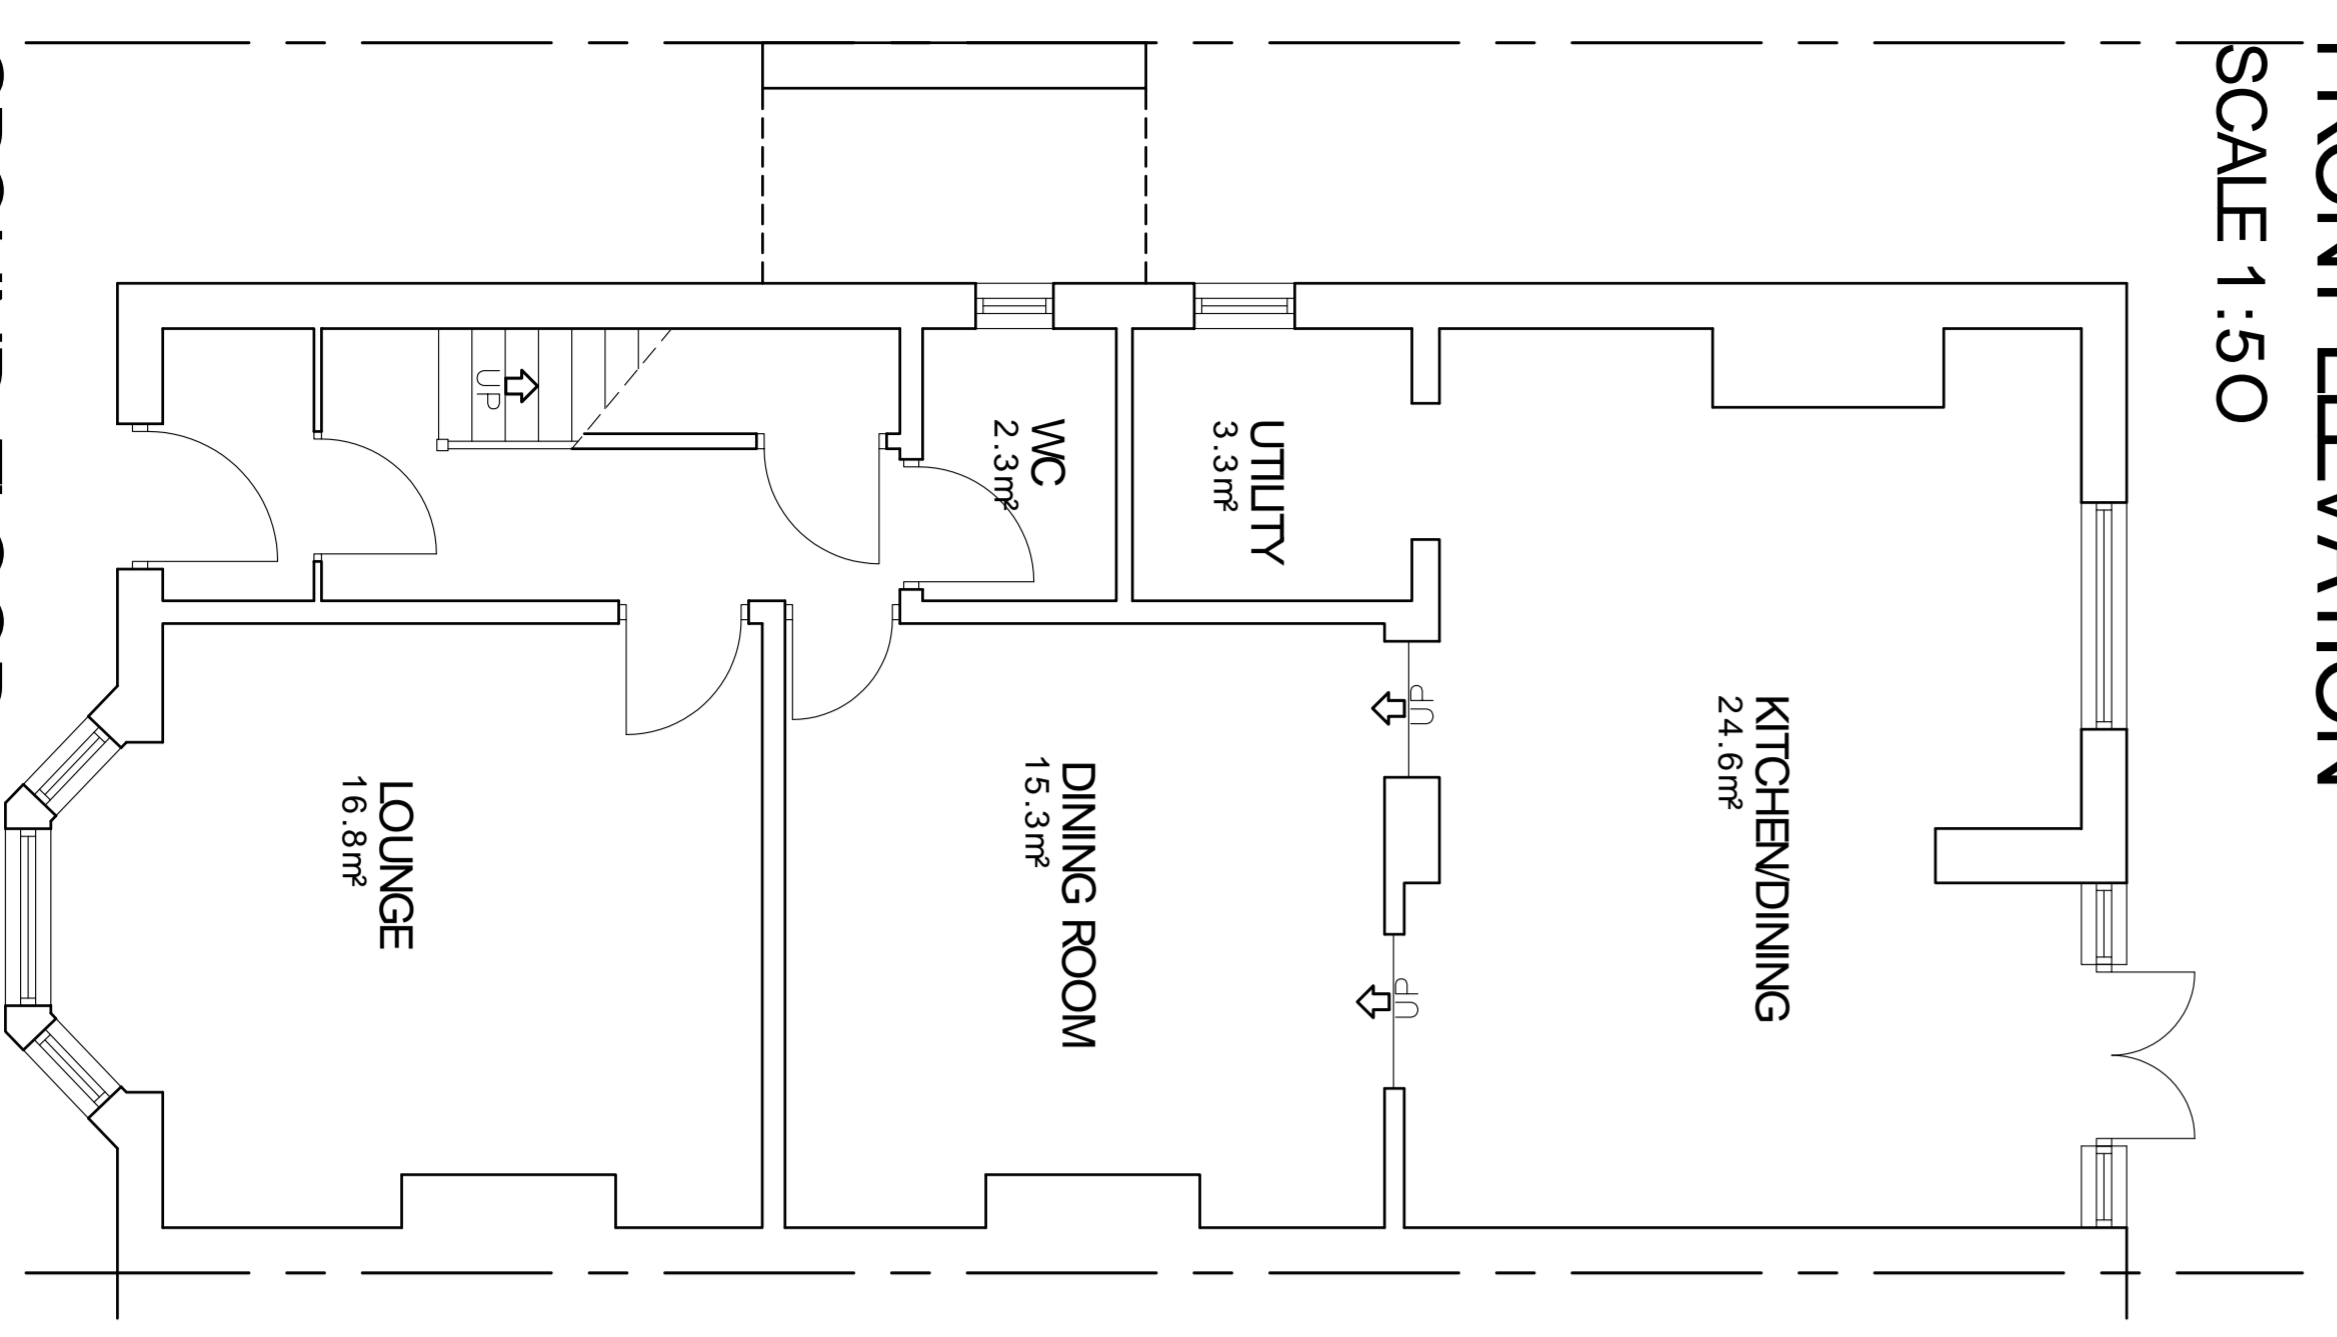


GROUND FLOOR

SCALE 1:50

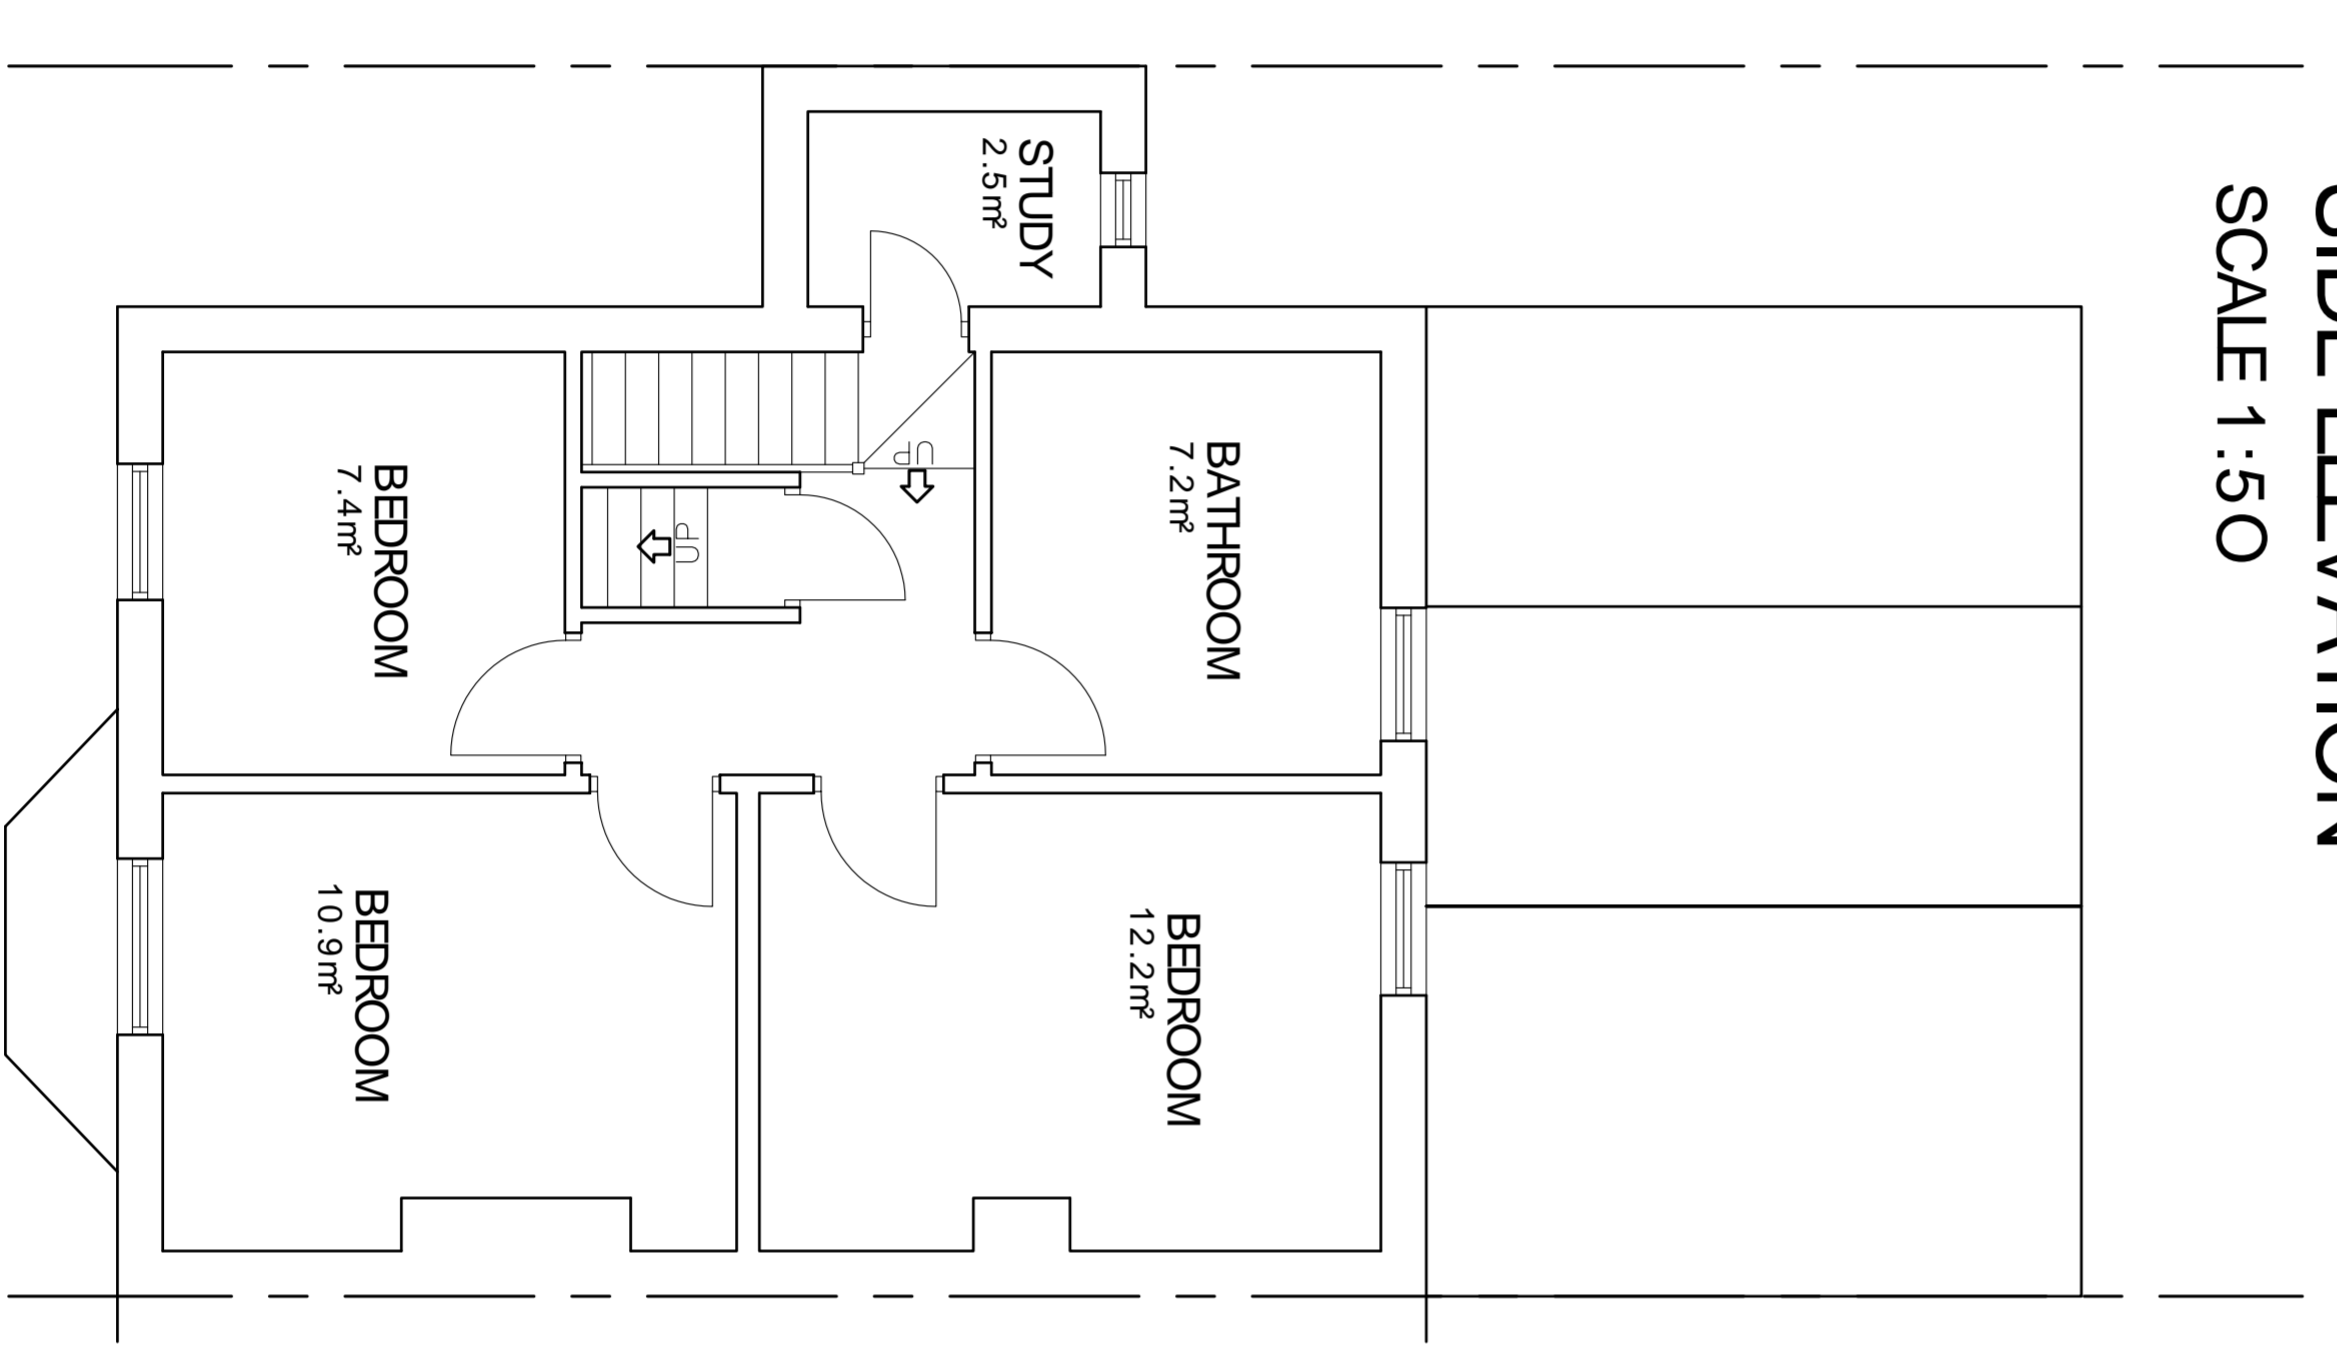

FIRST FLOOR

SCALE 1:50

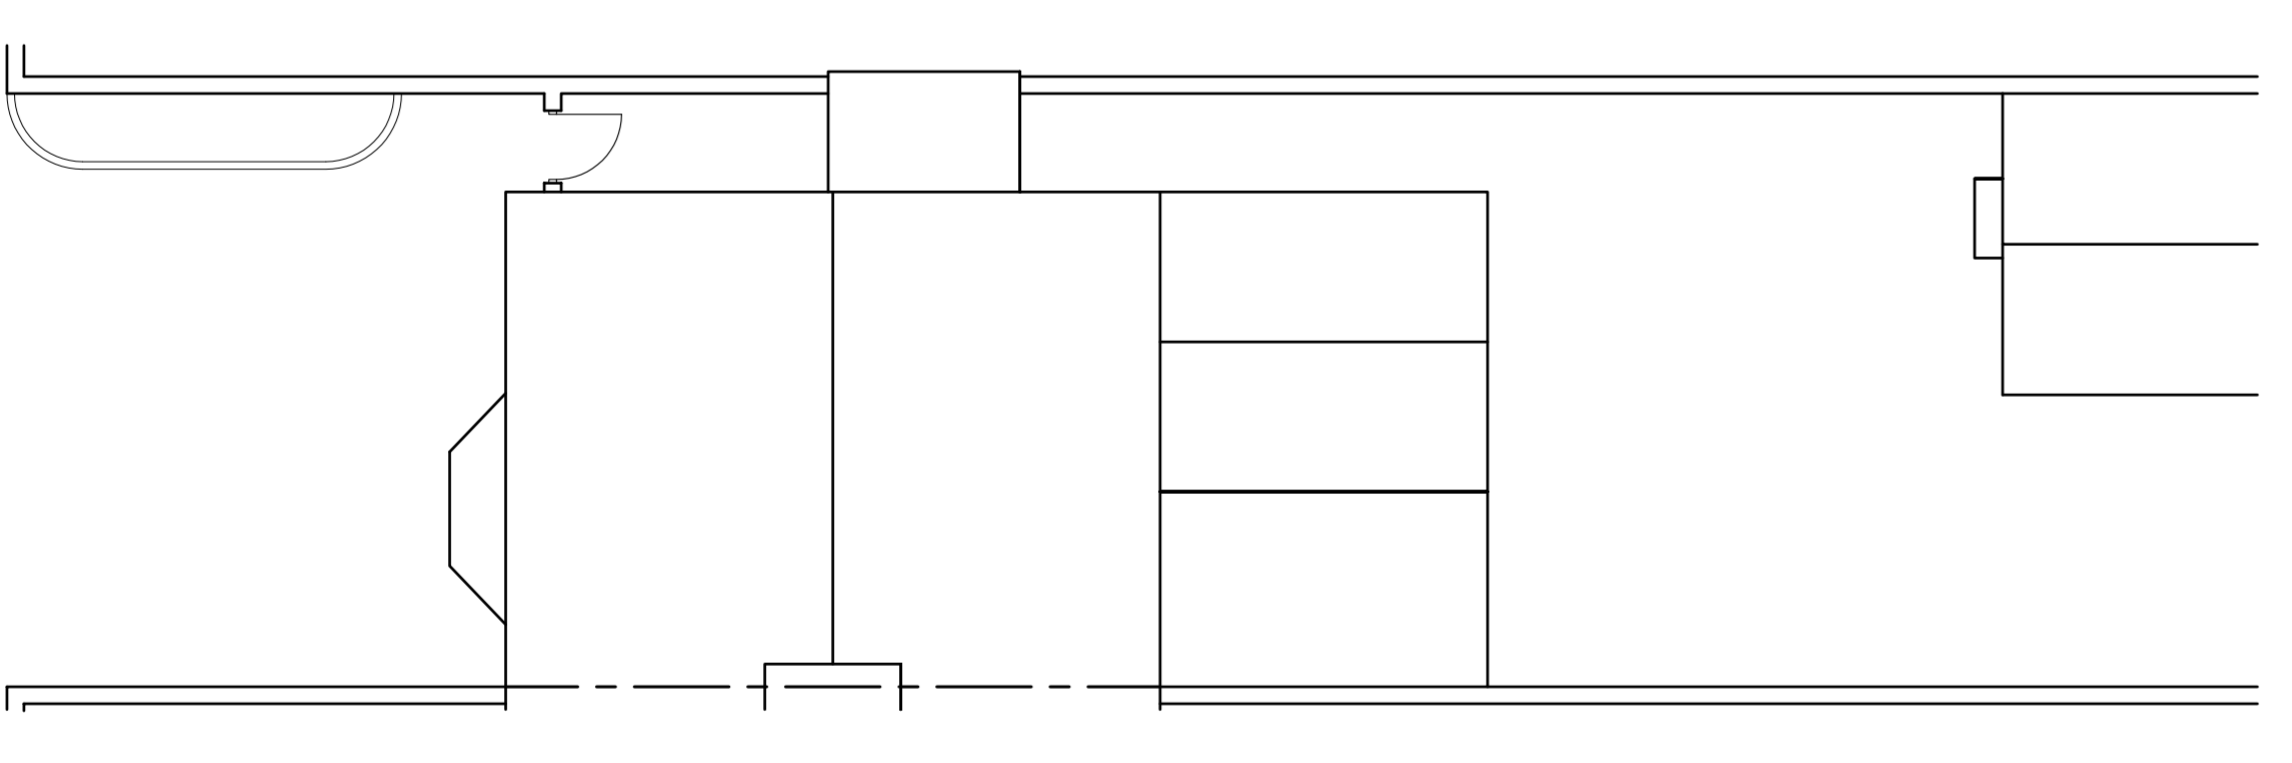

SITE PLAN

SCALE 1:100

Rev.	Amendments	Date	By

Keystone Design Associates Ltd.
 Registered Office: 20 Warton Street, Lytham, Lancashire, FY8 1JH
 Tel: No. 01253 648000
 Fax: No. 01253 648001
 Email: info@keystonedesign.co.uk

PROJECT ADDRESS: 20 WARTON STREET, LYTHAM

PROJECT TITLE: REAR EXTENSION

DRAWING TITLE: SURVEY DRAWINGS

Client	DR MARTINOVSKY	Scales	1:50/100@A1
Drawn	JG	Checked	
Drawing No.	A020/237/S/01	Date	23/11/2020
		Revision	--

This drawing & contents are the property of Keystone Design Assoc Ltd. It is not to be reproduced or used in any way without the written permission of the author.

F:\Server\Documents\Drawings\2020\Warton Street 20

