




general notes:
 do not scale the drawing.
 all dimensions to be checked on site prior to commencement of work and any discrepancy shall be immediately reported and resolved prior to work commencing.
 this drawing is to be read in conjunction with all relevant drawings and specifications relating to the job whether or not indicated on the drawing.
 copyright reserved to clover architectural design limited and this drawing may not be used or reproduced without prior written consent.

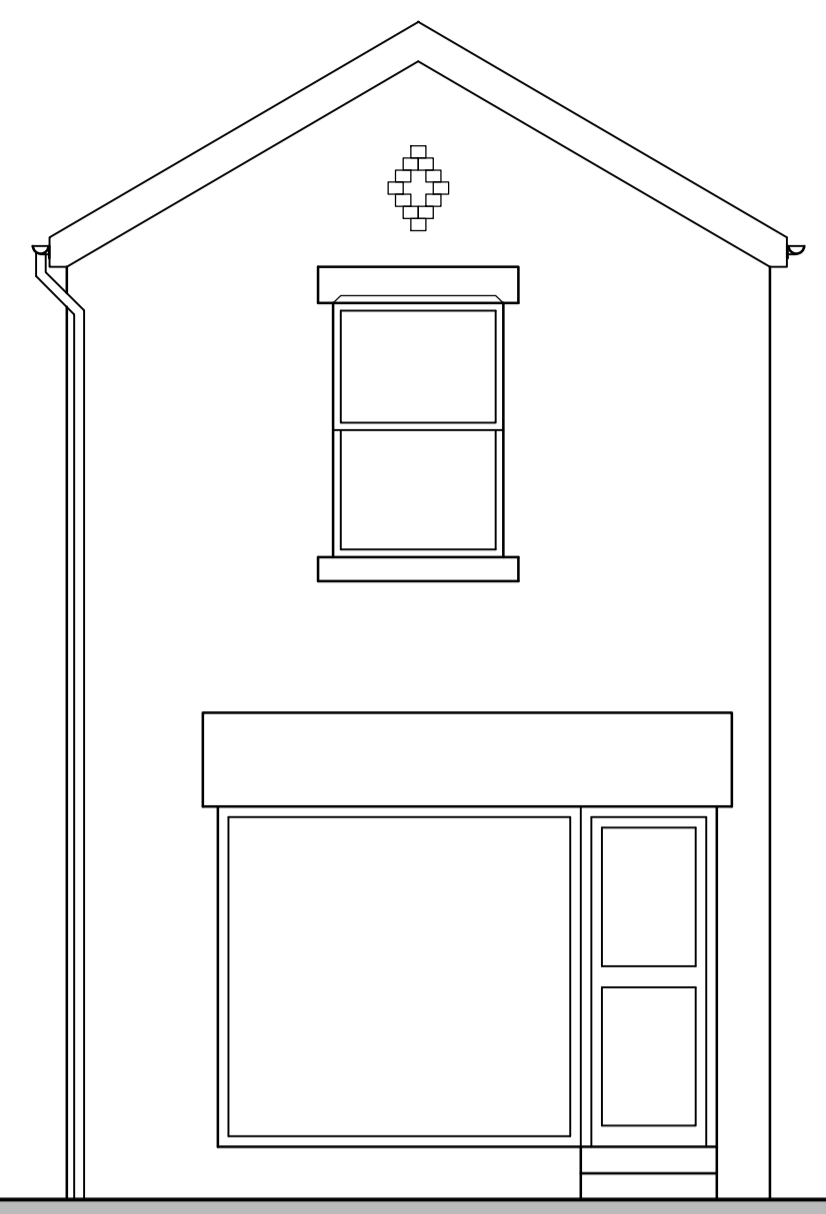


EXISTING FRONT ELEVATION

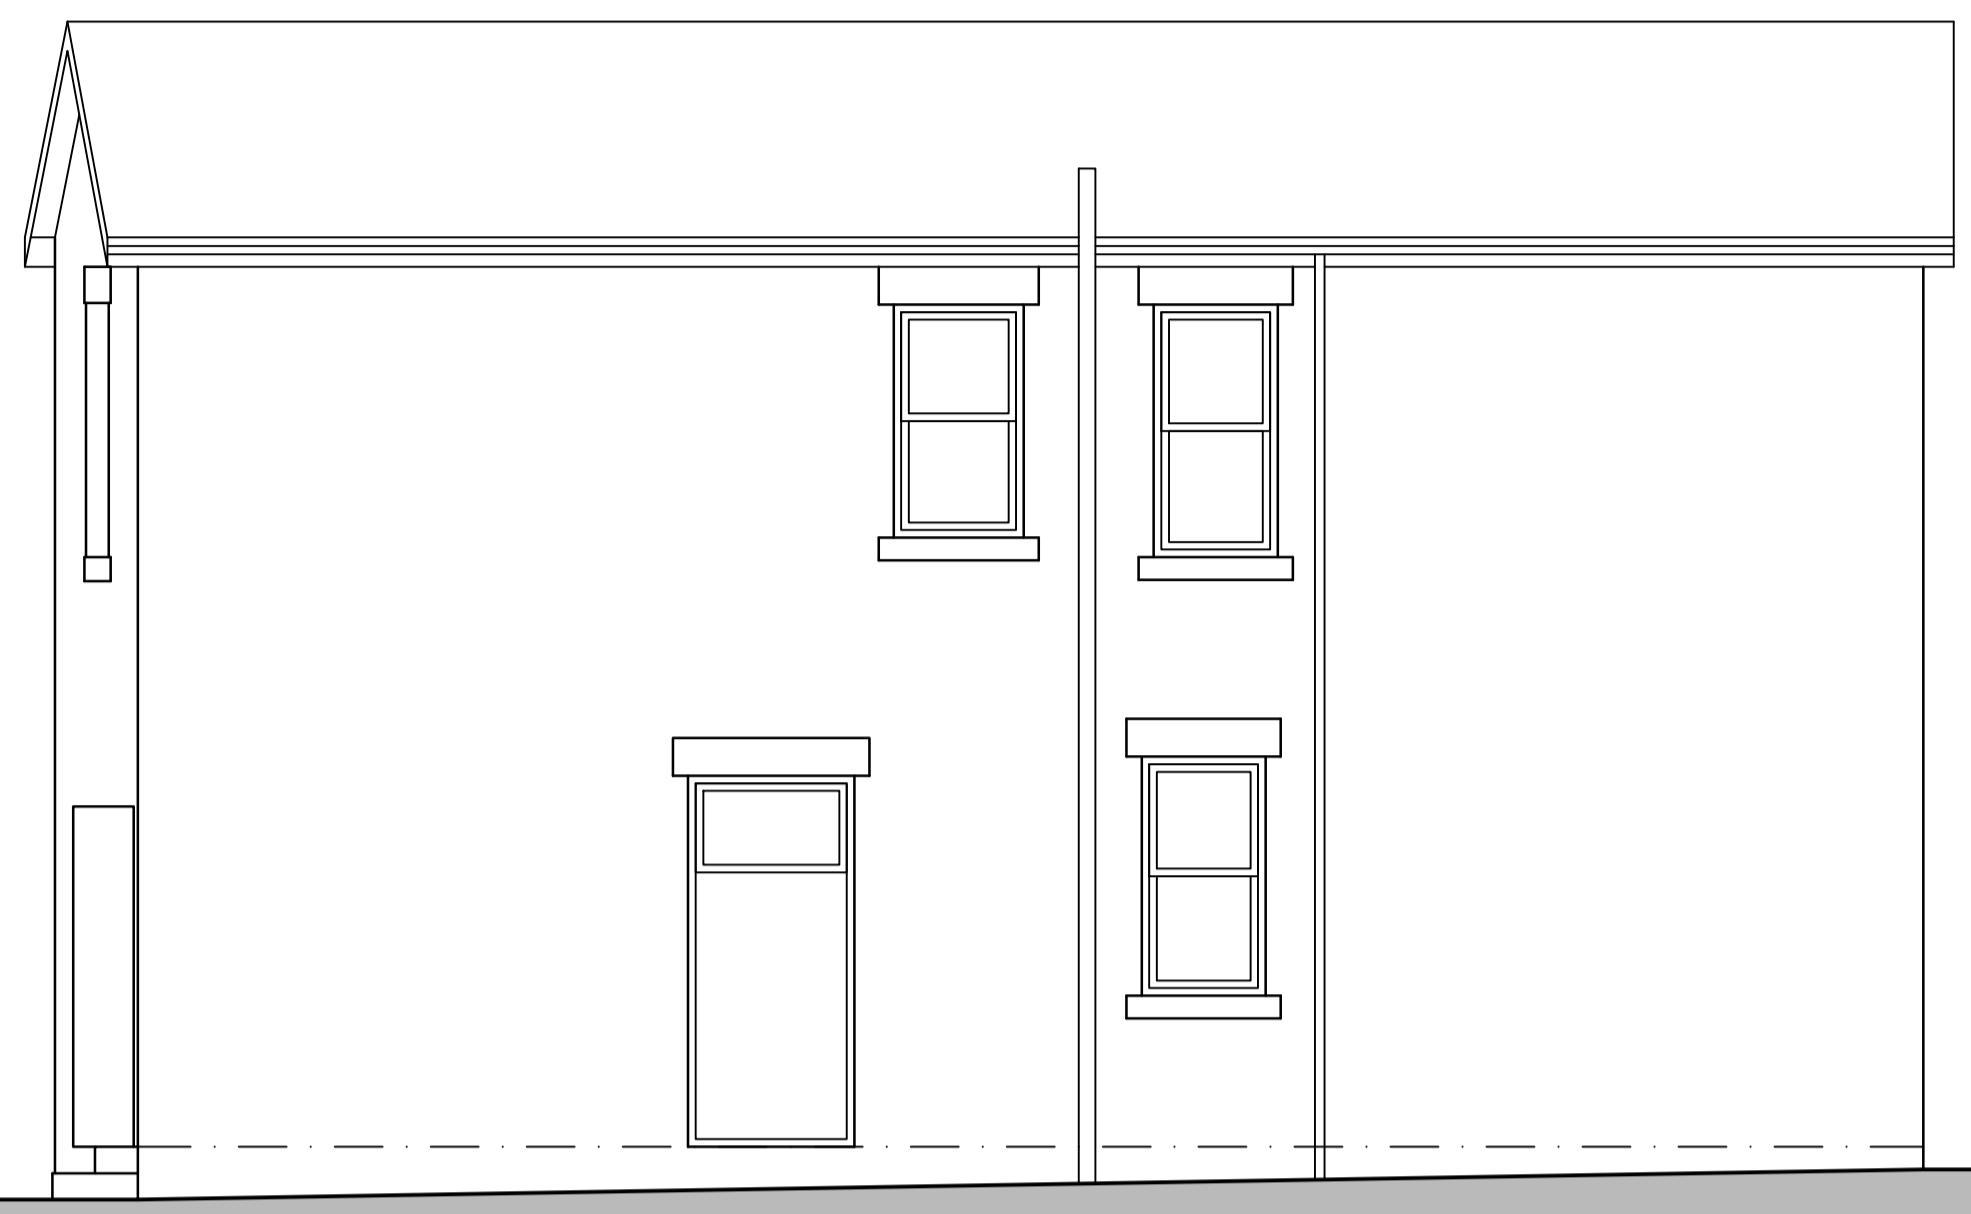

EXISTING SIDE ELEVATION

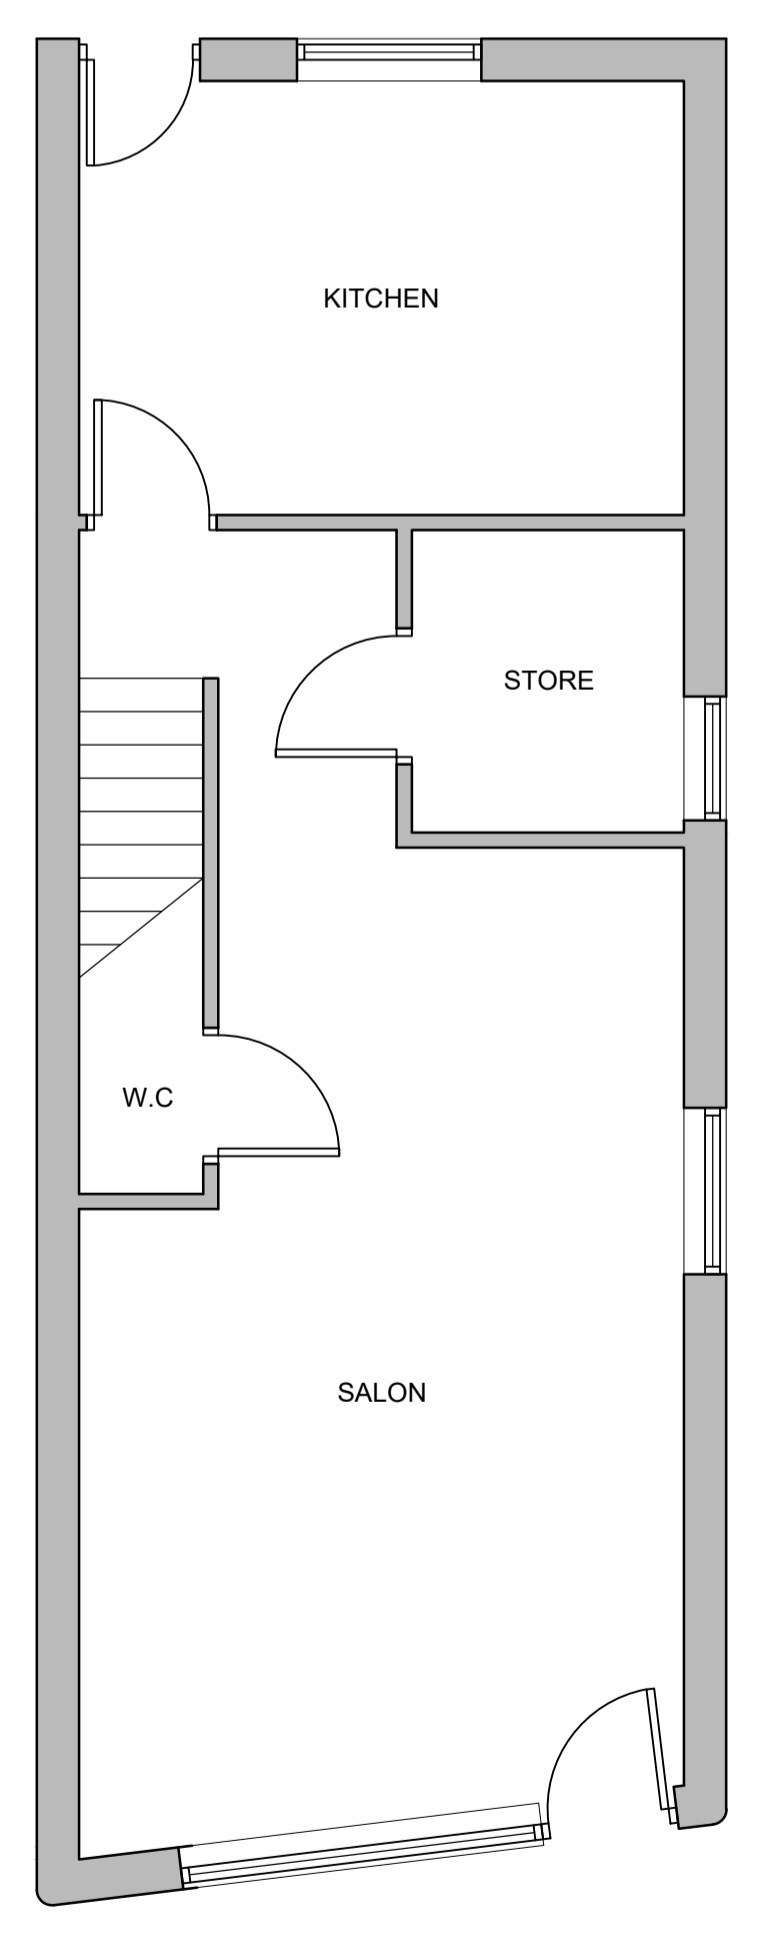

EXISTING GROUND FLOOR

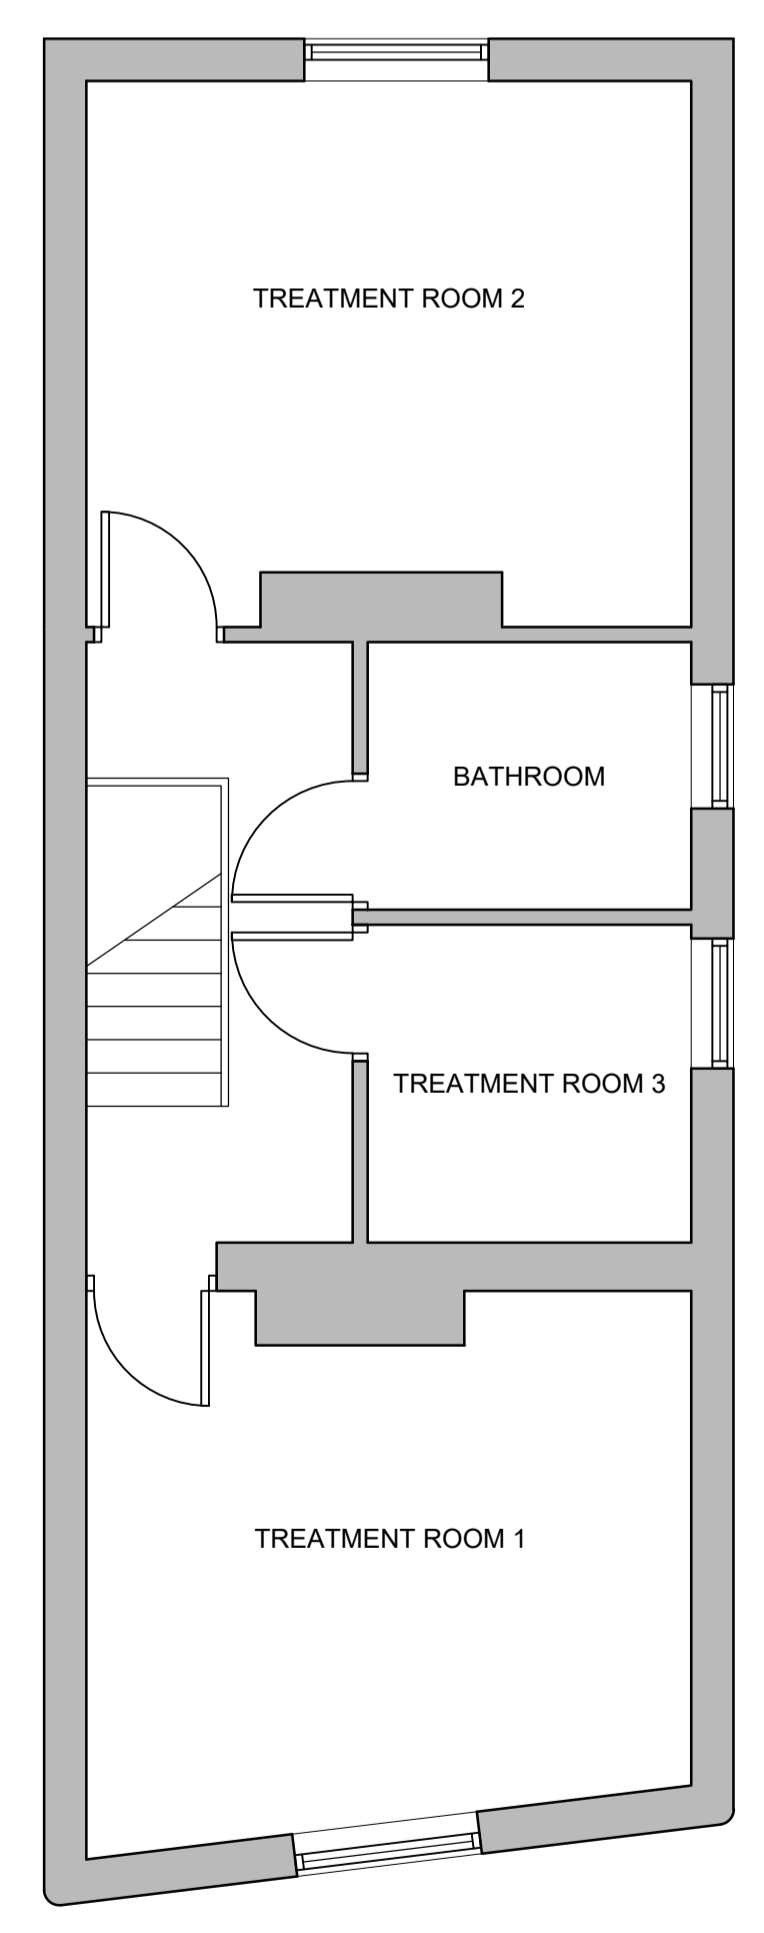

EXISTING FIRST FLOOR

EXISTING PLANS AND ELEVATIONS

A 28.01.21 MS SIDE ELEVATION ADDED
 Rev. Date By Description



Client:
Ms Linda Robinson
 19 Lytham Road
 Freckleton

Project:
 Proposed Change of Use
 Beauty Salon to Dwelling

Drawing Title:
 Existing Plans and Elevations

Drawn	Checked	Scale	Date
MS		1:50	Jan 21
21-007		1000	A

A1

PLANNING