




general notes:  
do not scale the drawing.  
all dimensions to be checked on site prior to commencement of work and any discrepancy shall be immediately reported and resolved prior to work commencing.  
this drawing is to be read in conjunction with all relevant drawings and specifications relating to the job whether or not indicated on the drawing.  
copyright reserved to clover architectural design limited and this drawing may not be used or reproduced without prior written consent.

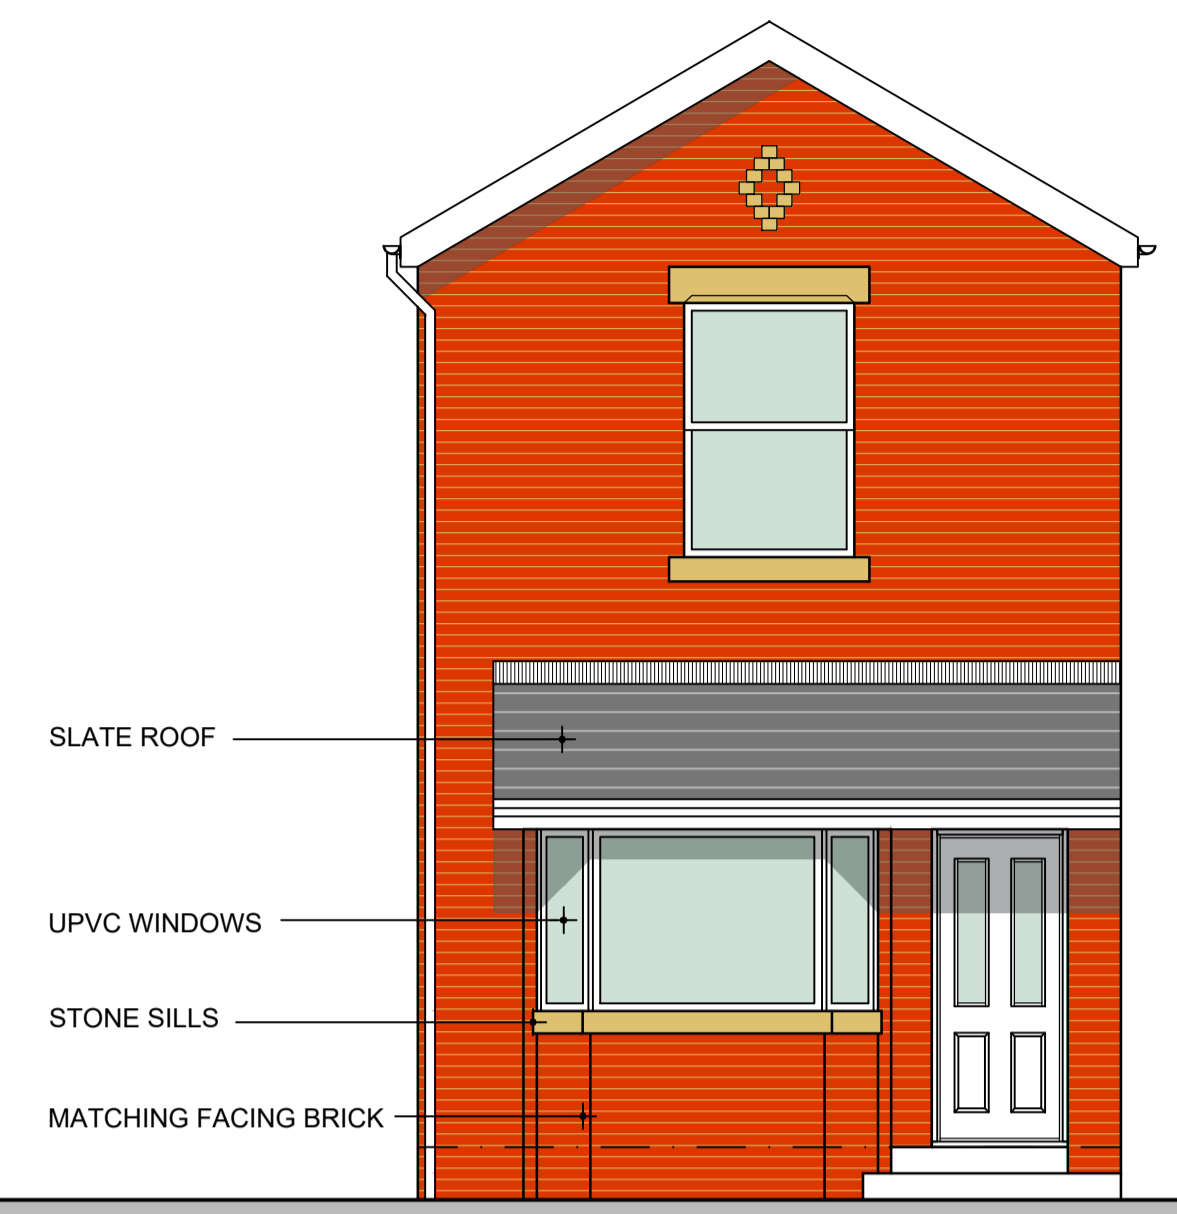


PROPOSED FRONT ELEVATION

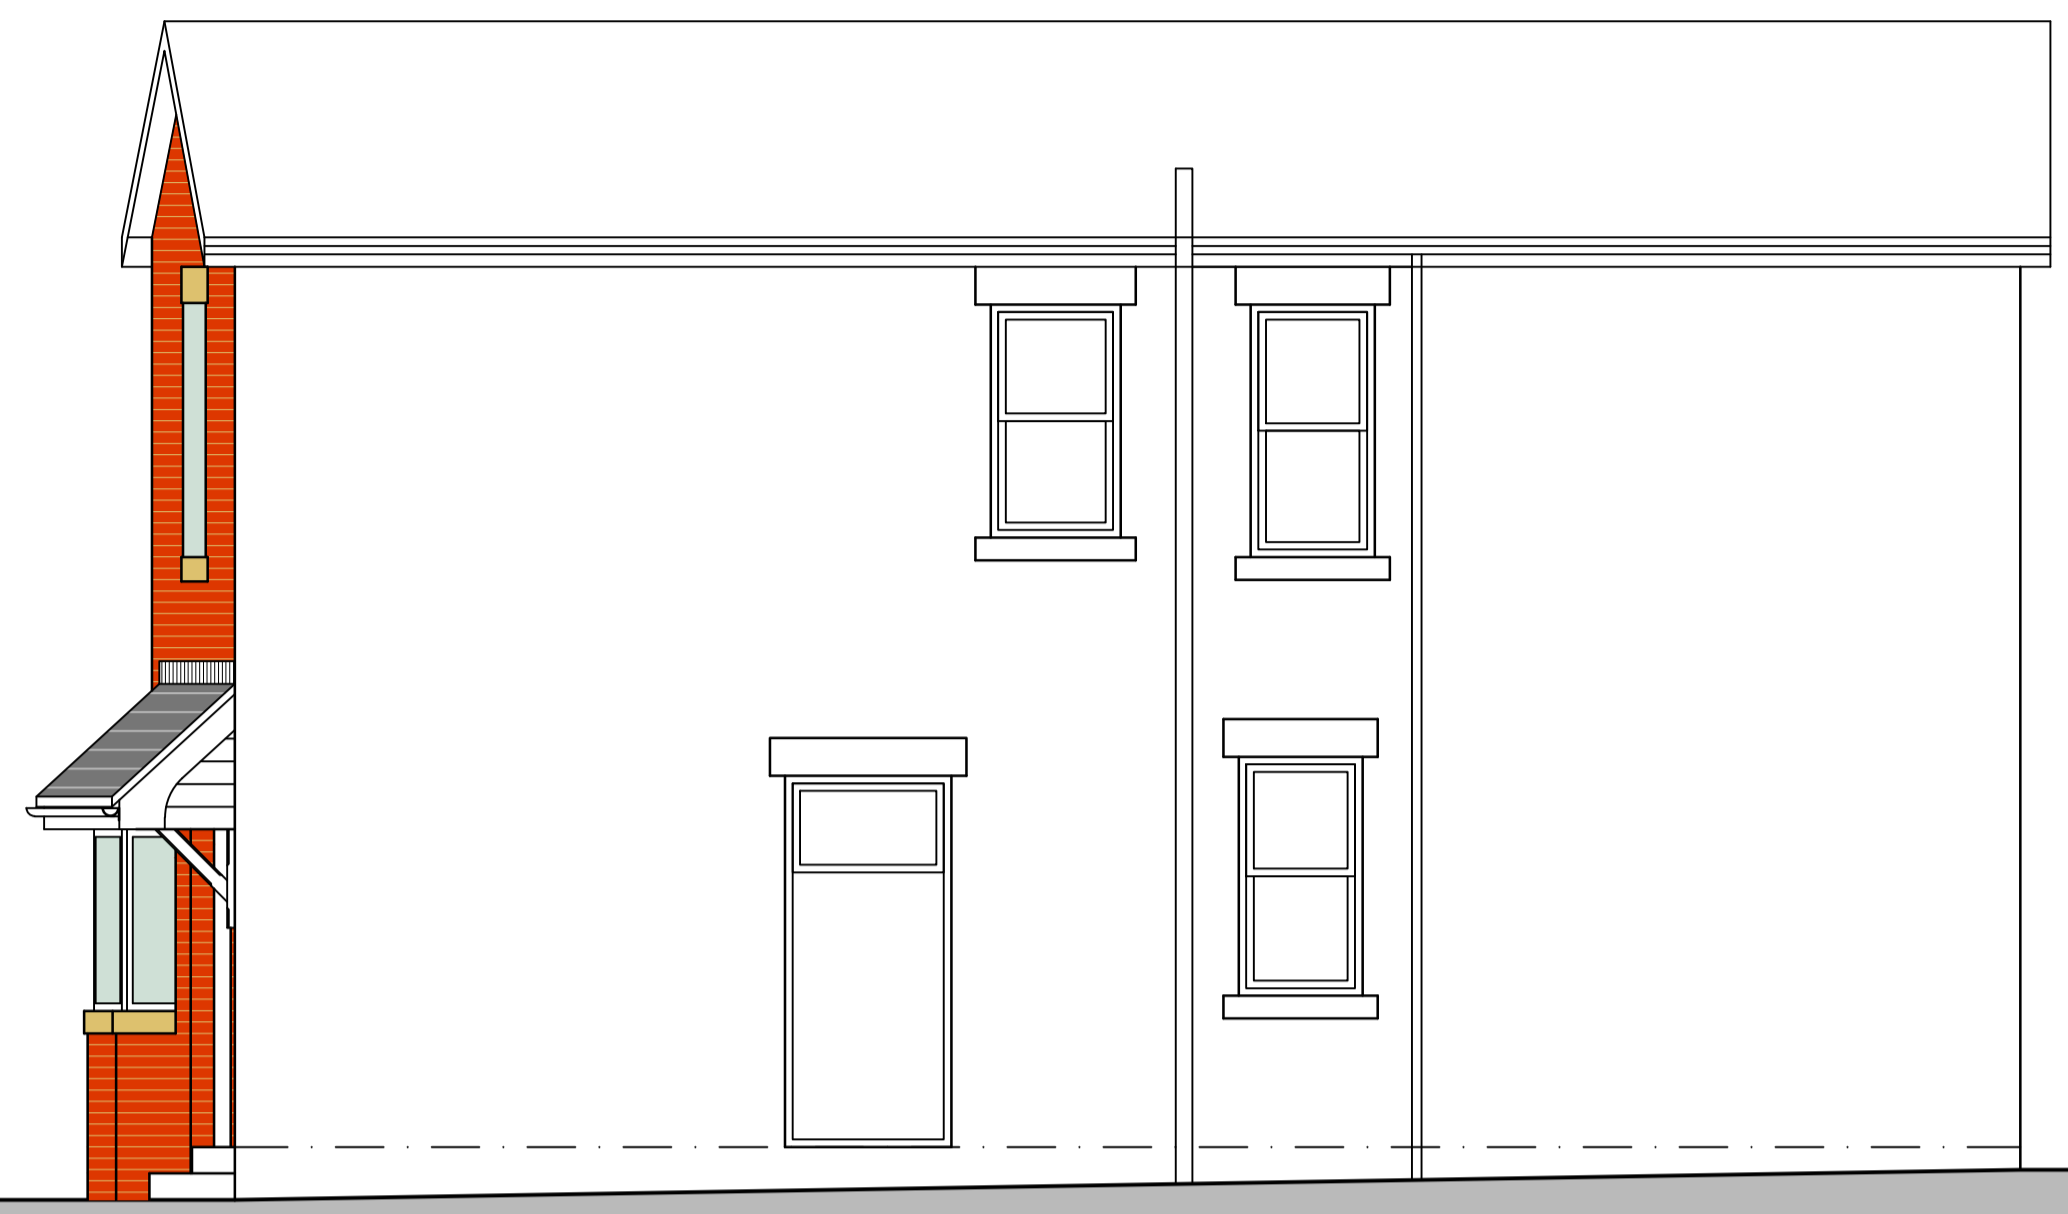

PROPOSED SIDE ELEVATION

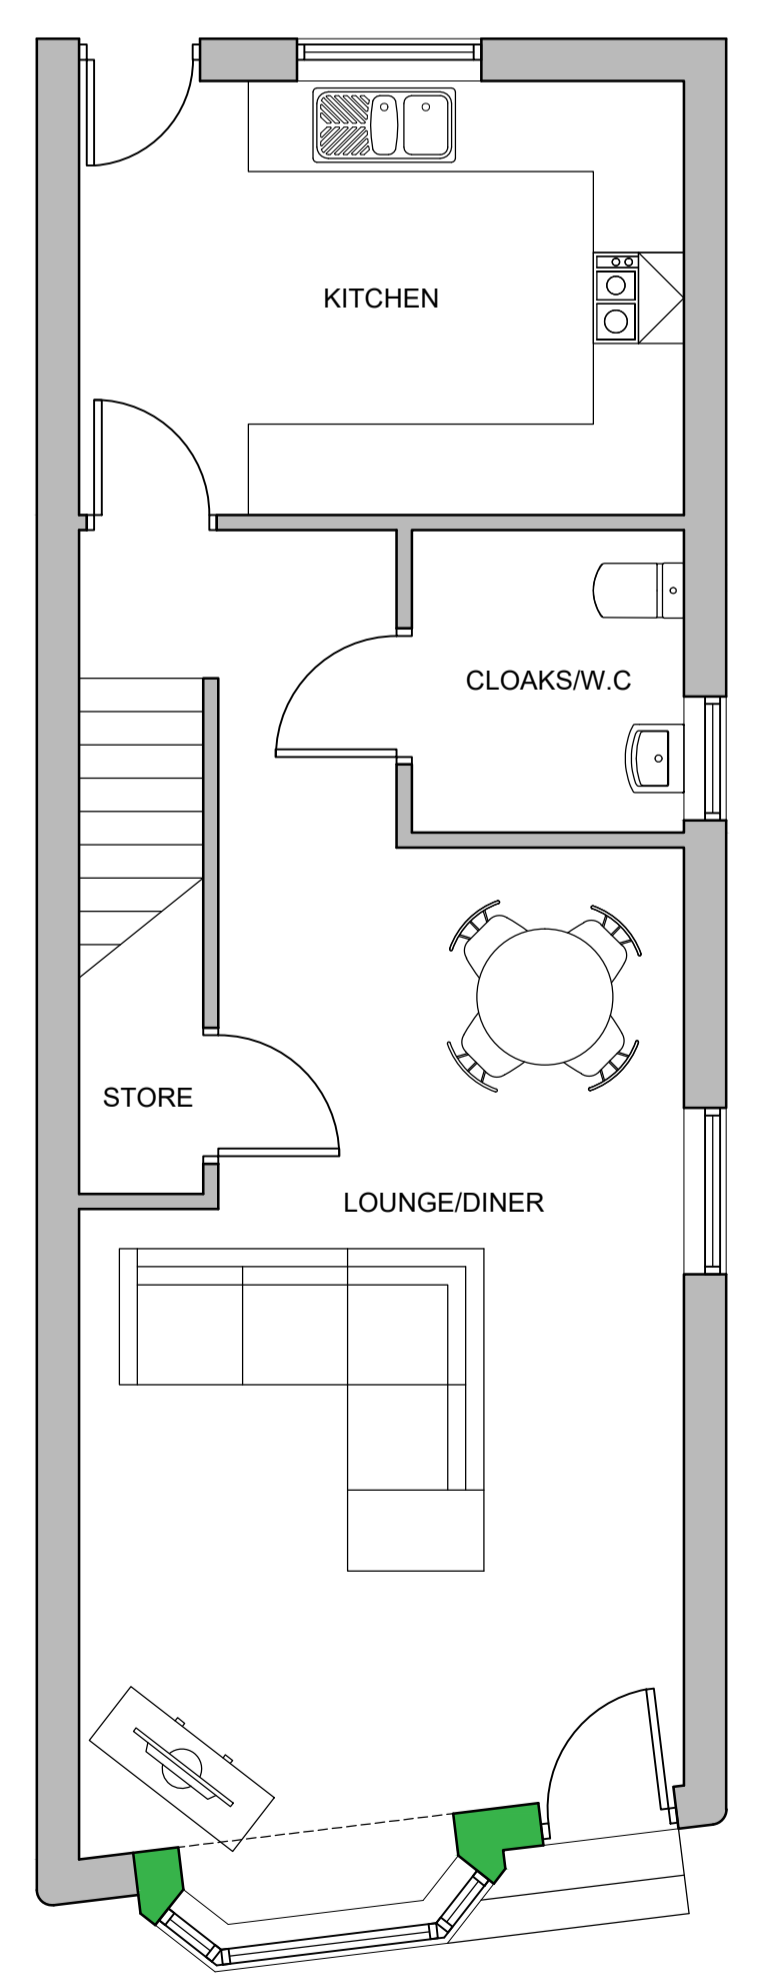

PROPOSED GROUND FLOOR

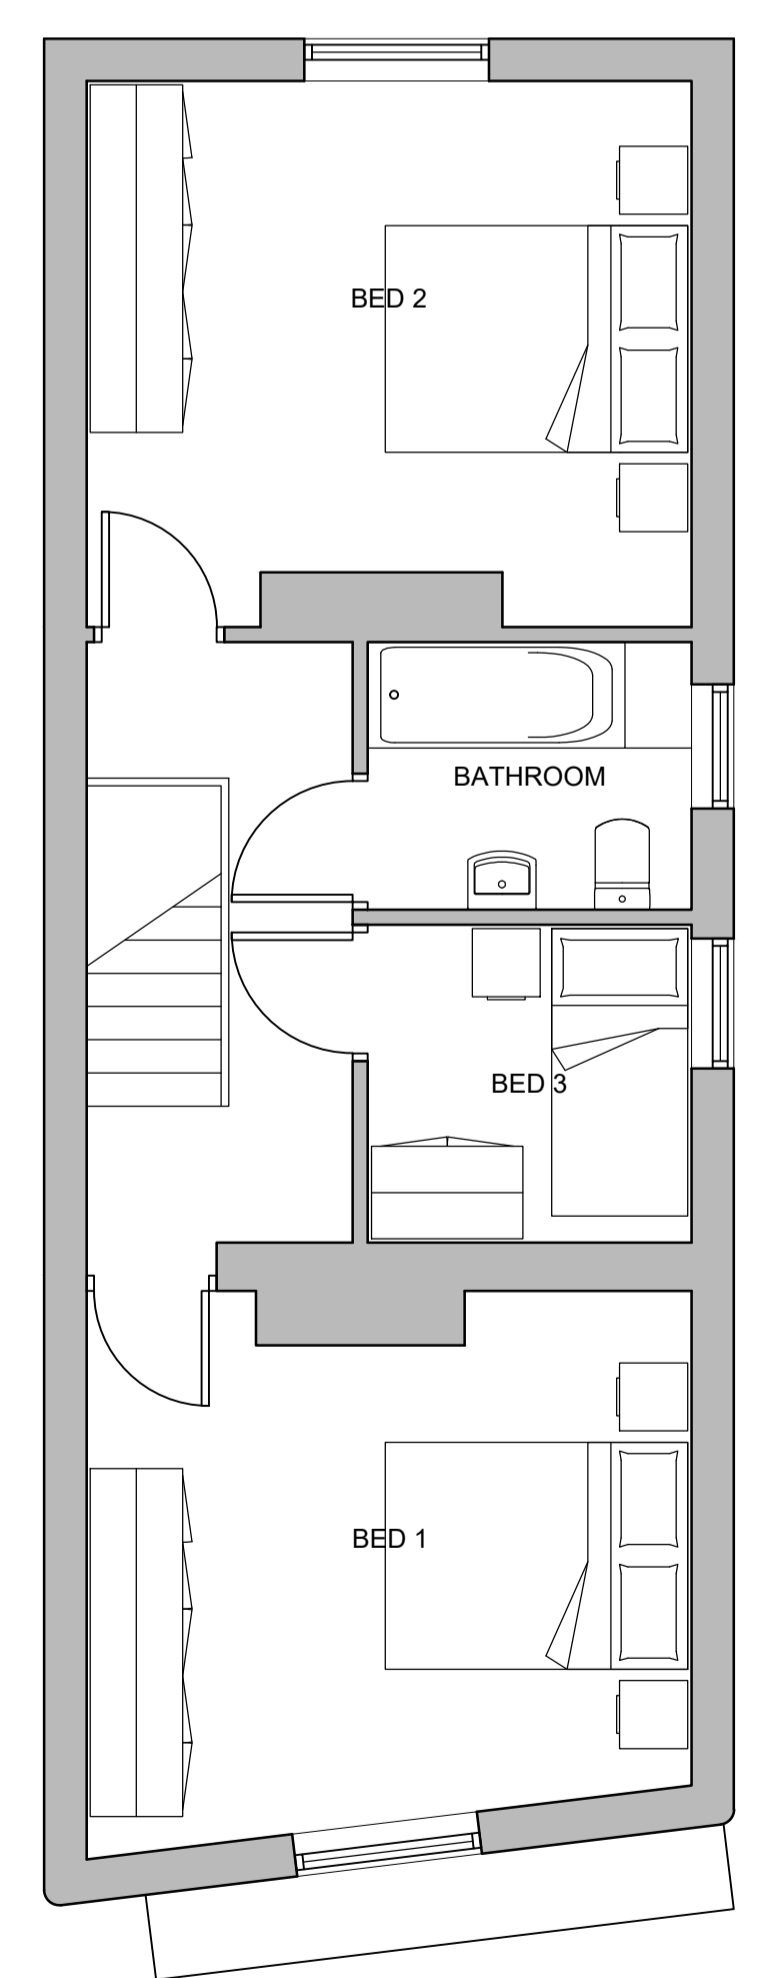

PROPOSED FIRST FLOOR

# PROPOSED PLANS AND ELEVATIONS

A	28.01.21	MS	SIDE ELEVATION ADDED
Rev.	Date	By	Description

**clover**  
architectural design  
9 clover drive, freckleton, preston, lancashire pr4 1tg  
tel: 07773 014899 email info@clover-design.co.uk

Client:  
**Ms Linda Robinson**  
19 Lytham Road  
Freckleton

Project:  
Proposed Change of Use  
Beauty Salon to Dwelling

Drawing Title:  
Proposed Plans and Elevations

Drawn:	Checked:	Scale:	Date:
MS		1:50	Jan 21
Job No:	Drawing No:	Rev:	
21-007	1100	A	

A1

PLANNING