

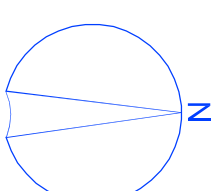


NO REPRODUCTION PERMITTED WITHOUT CONSENT
© blueprint architecture & design limited · 2021

Refer to written dimensions only.
Do Not Scale.

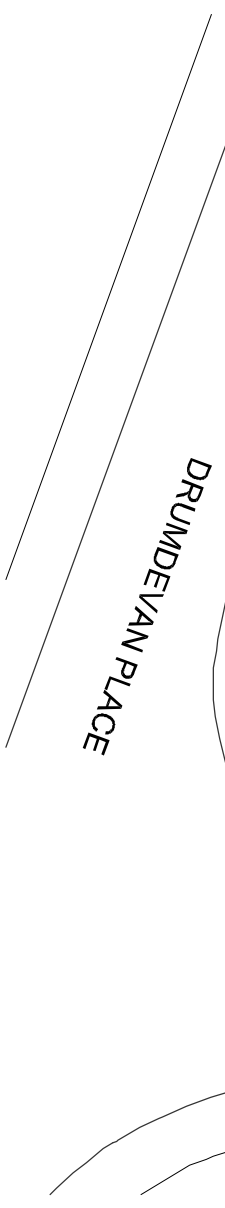

INVERNESS

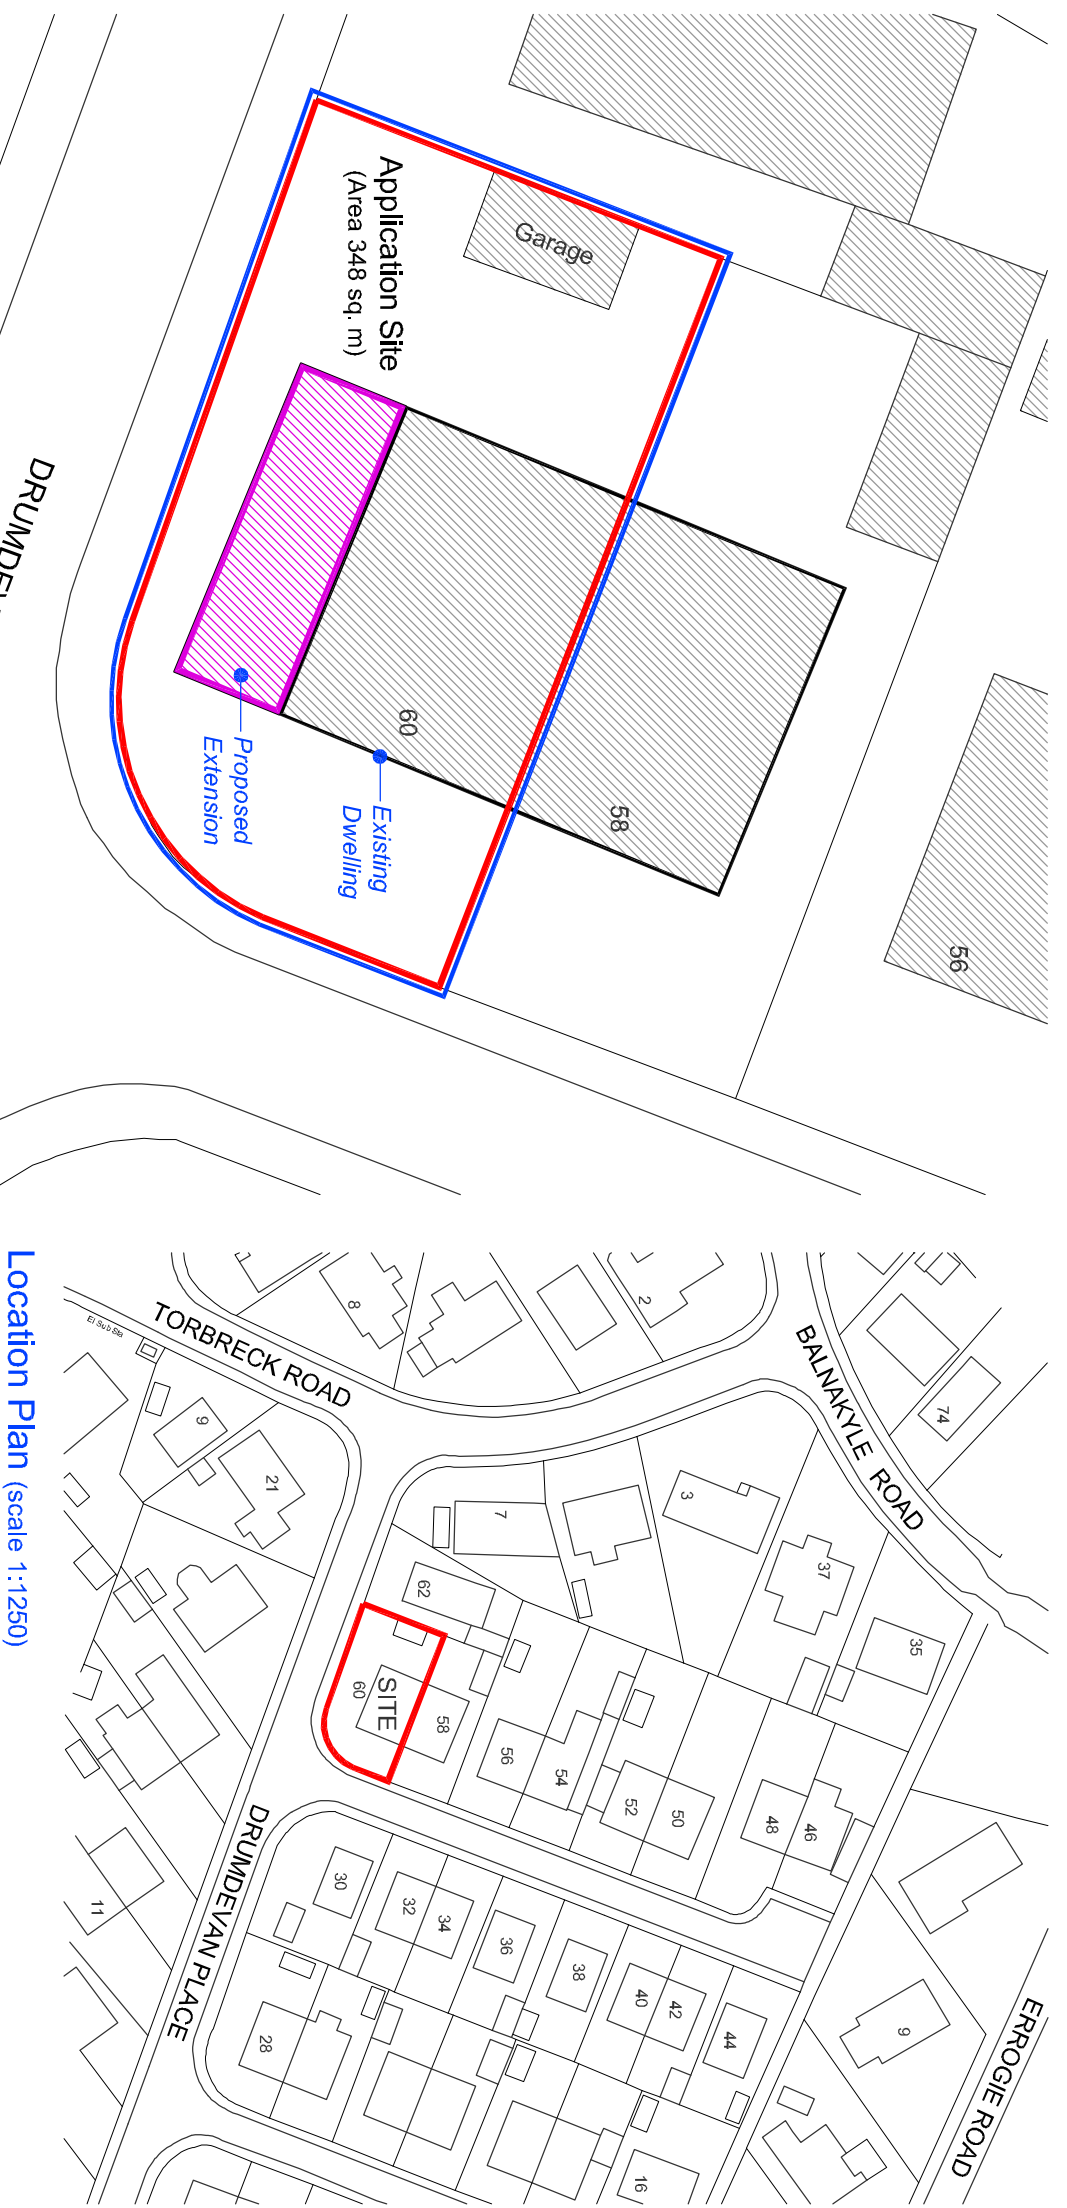

Location Plan (scale 1:1250)

Site Plan (scale 1:250)

PLANNING



blueprint architecture

RIBA CHARTERED ARCHITECTS
19 HIGH STREET | TAIN | ROSS-SHIRE | IV19 1AB
MAIL@BLUEPRINTARCHITECTURE.COM | 01862 892900

Client: Maureen Falconer Scale: noted

Project: Extension at 60 Drumdevan Place, Inverness IV2 4DQ

Title: Location and Site Plans Size: **A3**

Drawing No. **F858 / PL01** Rev **A**

