



NO REPRODUCTION PERMITTED WITHOUT CONSENT  
© blueprint architecture & design limited · 2021

Refer to written dimensions only.  
Do Not Scale.

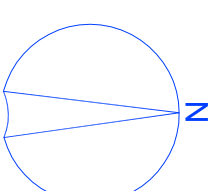

**INVERNESS**

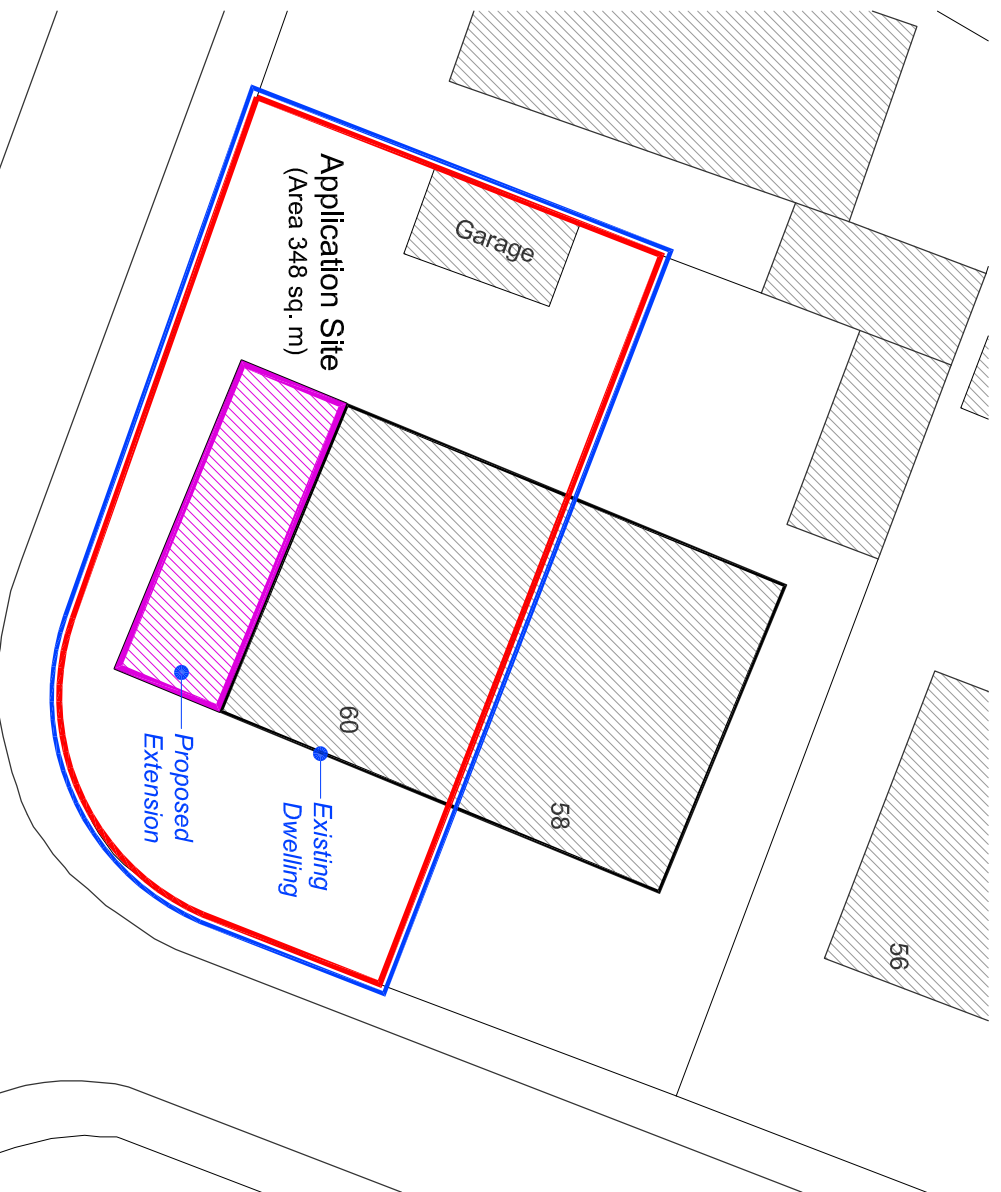

Site Plan (scale 1:250)



Location Plan (scale 1:1250)

**PLANNING**



**blueprint architecture**

RIBA CHARTERED ARCHITECTS

19 HIGH STREET | TAIN | ROSS-SHIRE | IV19 1AB

MAIL@BLUEPRINTARCHITECTURE.COM | 01862 892900

Client **Maureen Falconer**

Scale **noted**

Project **Extension at 60 Drumdevan Place, Inverness IV2 4DQ**

Title **Proposed Floor Plan & Elevations**

Size

**A3**

Drawing No.

**F858 / PL02**

Rev

-

