




Front Elevation

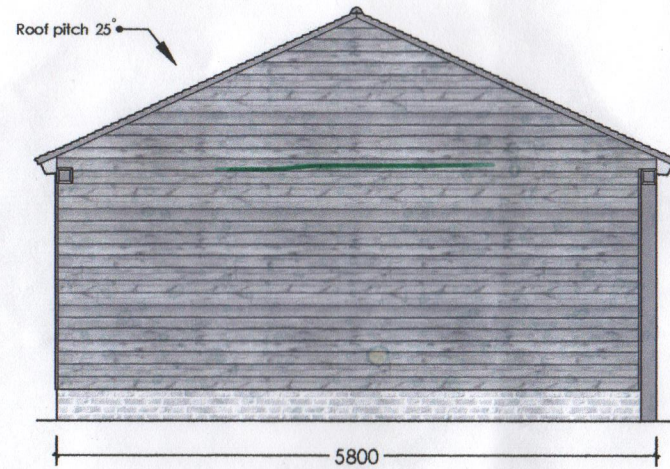


Left Elevation

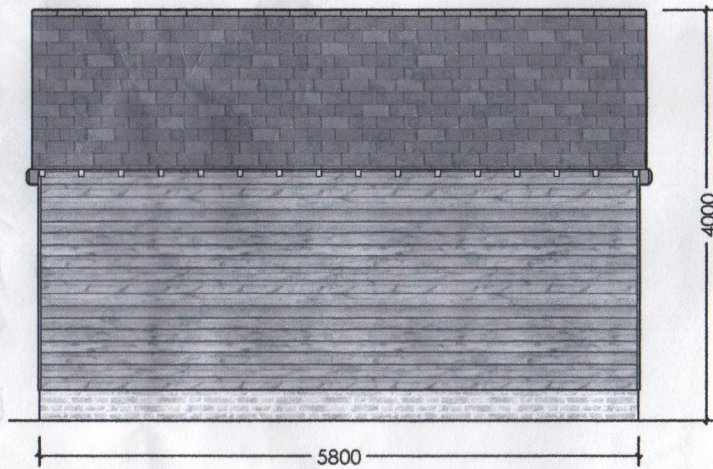

Rear Elevation

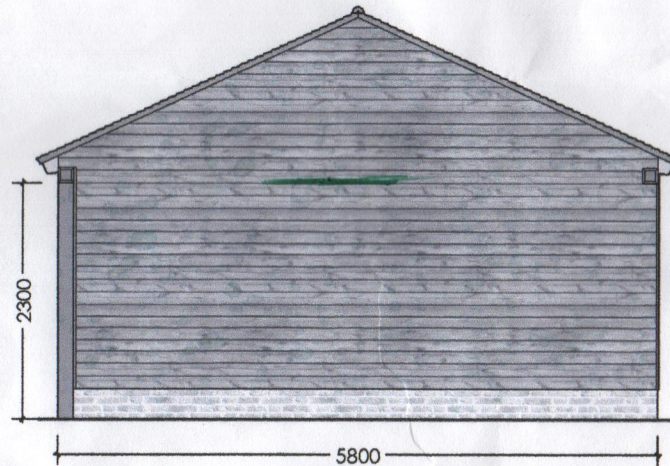

Right Elevation

 

Scale Bar 1:50

Rev No: Revisions Date:



07716 825217
oscar@foxframing.co.uk

LOCATION: Address	CLIENT:	REV:	SCALE: 1:50 @ A3
DRAWING TYPE: Planning	DRAWING No:	DATE: 13.11.20	DRAWING NAME: Two Bay 5.8 x 5.8m Full Height Frame; Plan & Spec