



- NOTES**
- Design & drawings are copyright of Hive Architects Studio Ltd, and written permission must be obtained before duplication
  - Do not scale from drawing or derive dimensions from digital forms
  - All dimensions are to be checked before commencing work or placing orders
  - Any discrepancy found between information herein and that given elsewhere or found on site shall be reported in writing to the architect immediately




PROPOSED FRONT ELEVATION 1:50

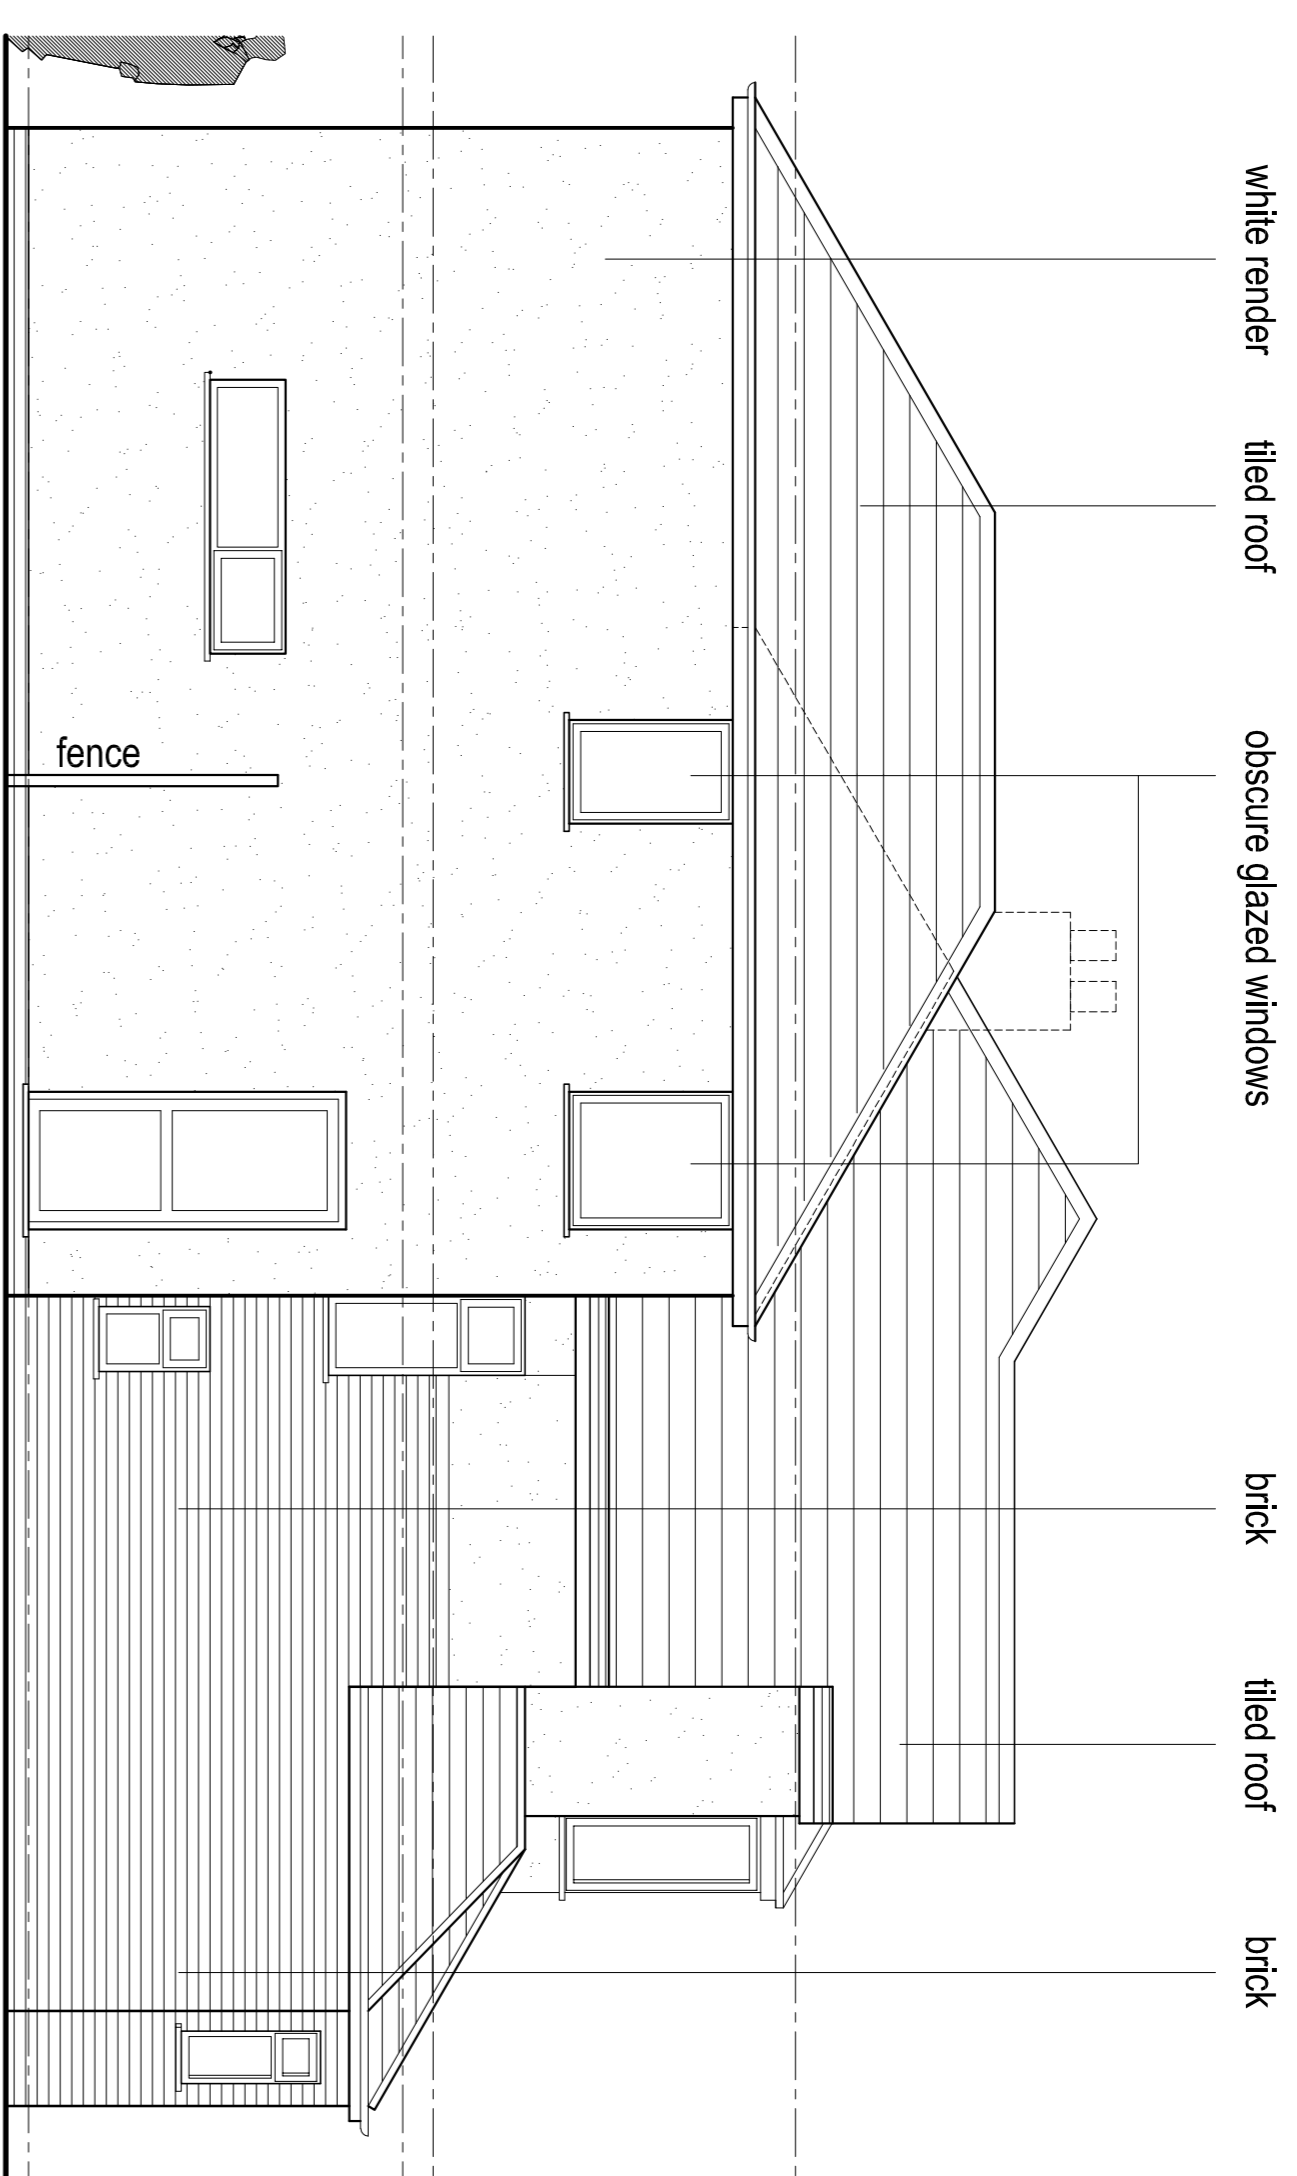

PROPOSED NORTH WEST SIDE ELEVATION 1:50

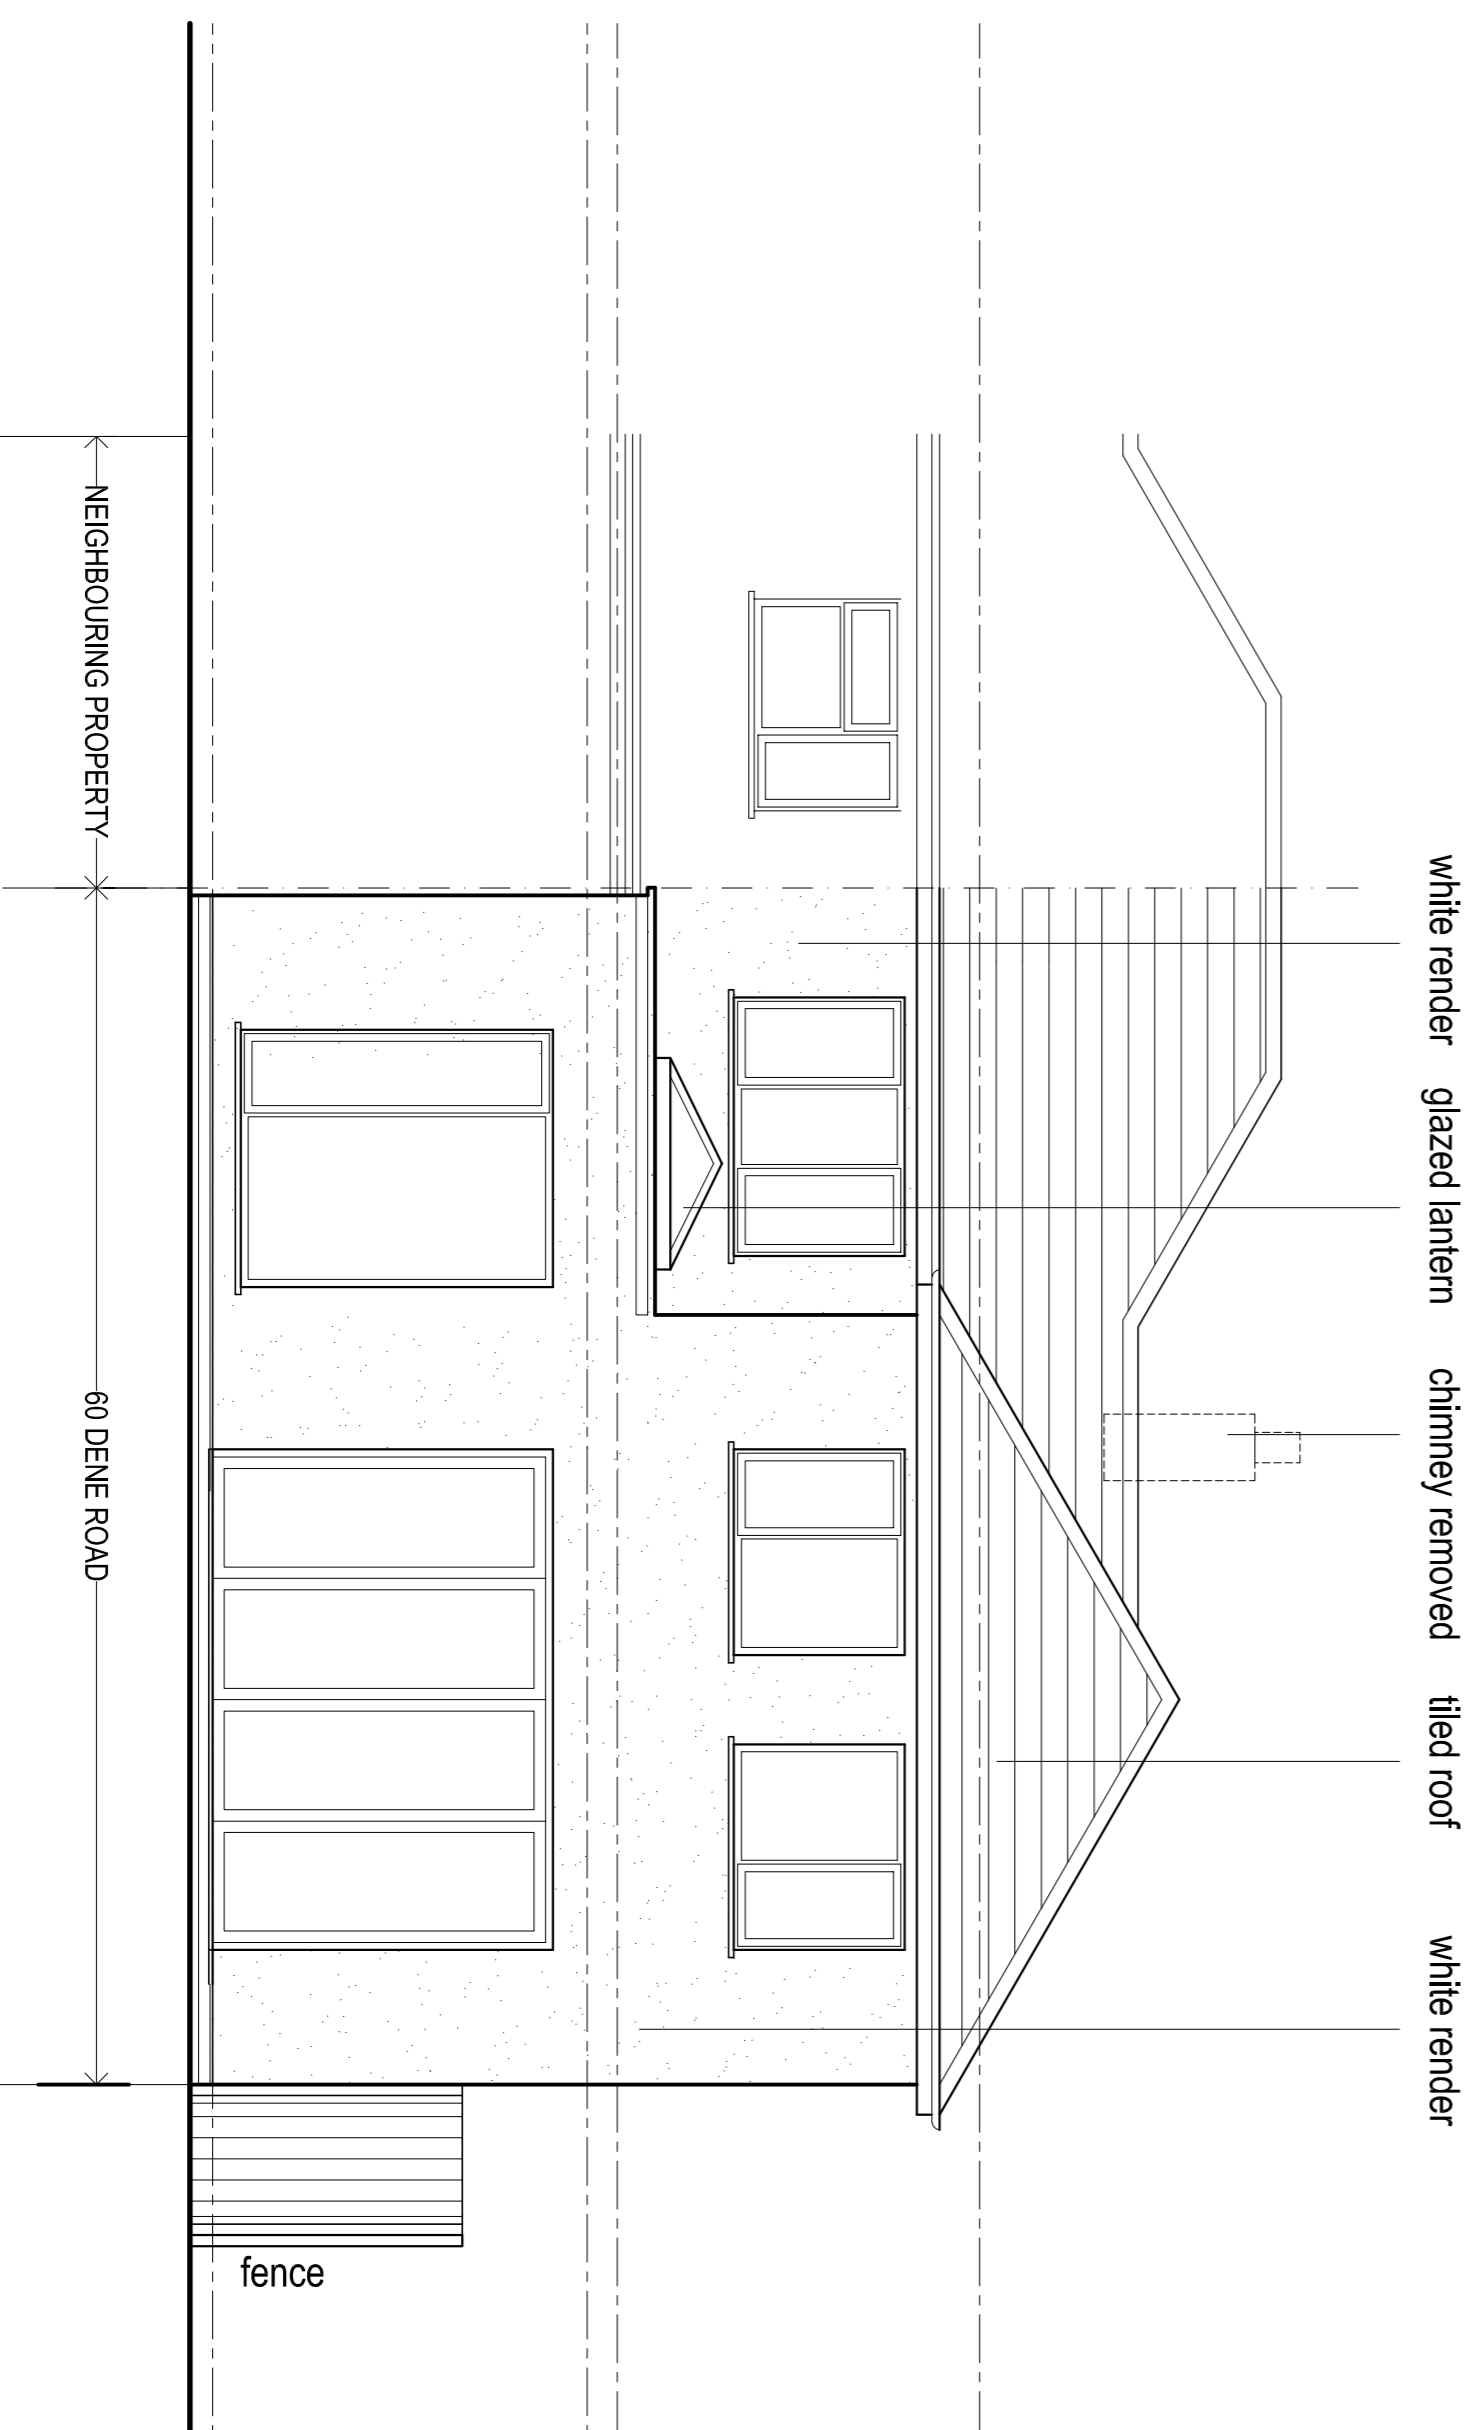

PROPOSED REAR ELEVATION 1:50

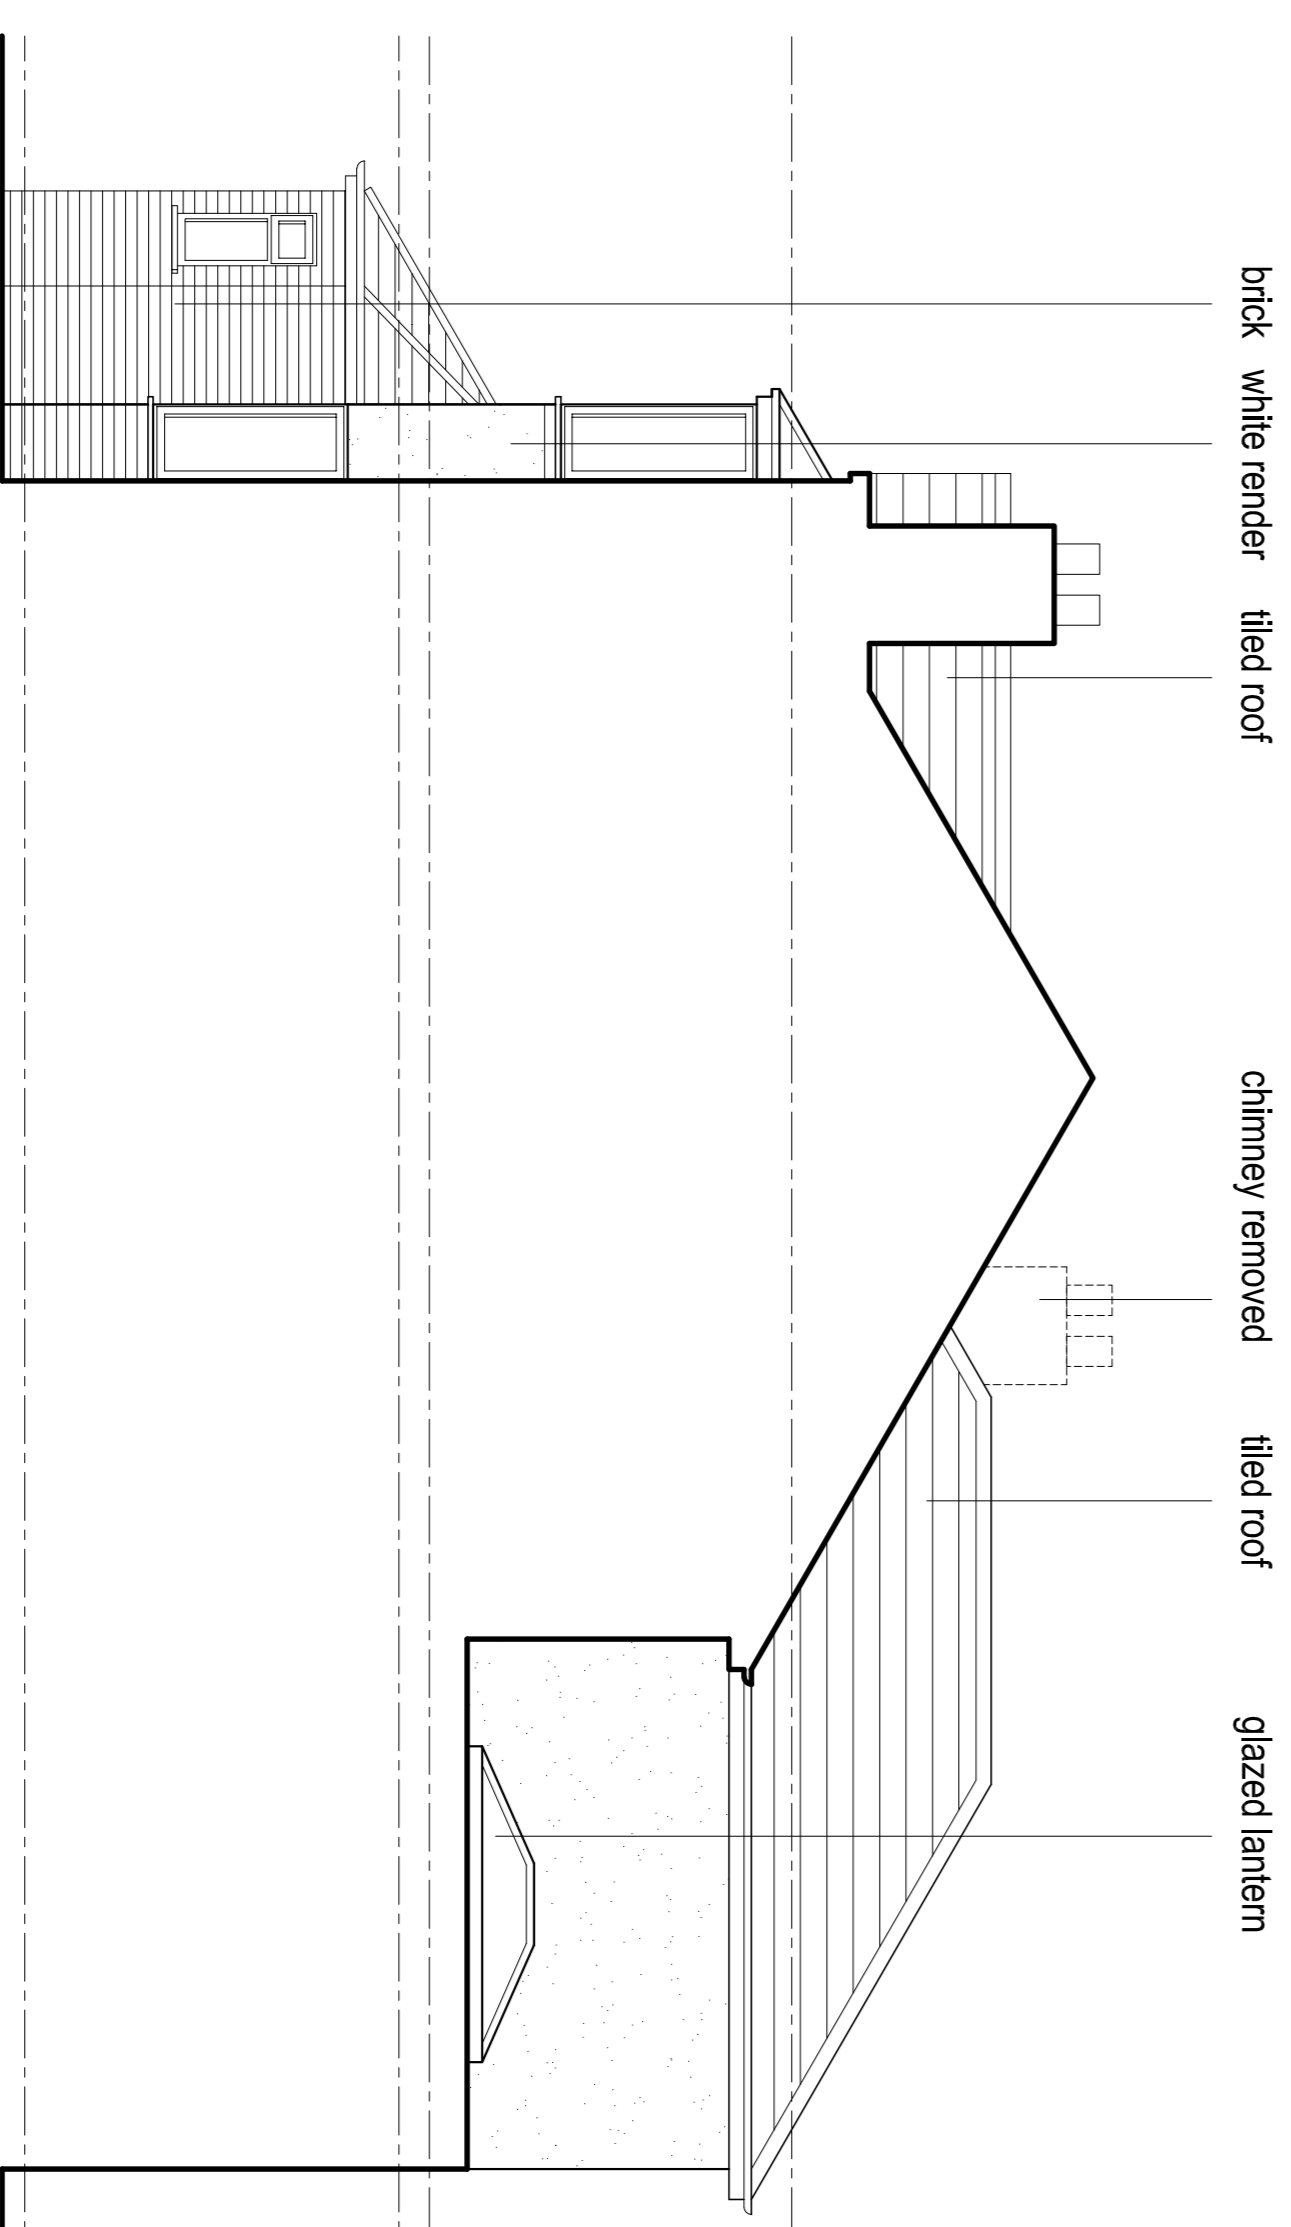

PROPOSED SOUTH EAST SIDE ELEVATION 1:50

Rev	Date	By	Note
A	16/12/20	DW	windows & extension party wall altered

Project	Hive Architects Studio Ltd, Beech House, 77a King Street, Knutsford, WA16 6DX T: 01565 748050 E: hello@hivearchitects.co.uk W: www.hivearchitects.co.uk Registered in England: 07301988
Project Ref	208-01
Drawing Title	Proposed Elevations
Drawing no.	12
Scale	STATED @ A1
Date	24/07/20
Drawn	VG
Stage	Planning
Revision	A