


- NOTES**
- Design & drawings are copyright of Hive Architects Studio Ltd, and written permission must be obtained before duplication
 - Do not scale from drawing or derive dimensions from digital forms
 - All dimensions are to be checked before commencing work or placing orders
 - Any discrepancy/ found between information herein and that given elsewhere or found on site shall be reported in writing to the architect immediately

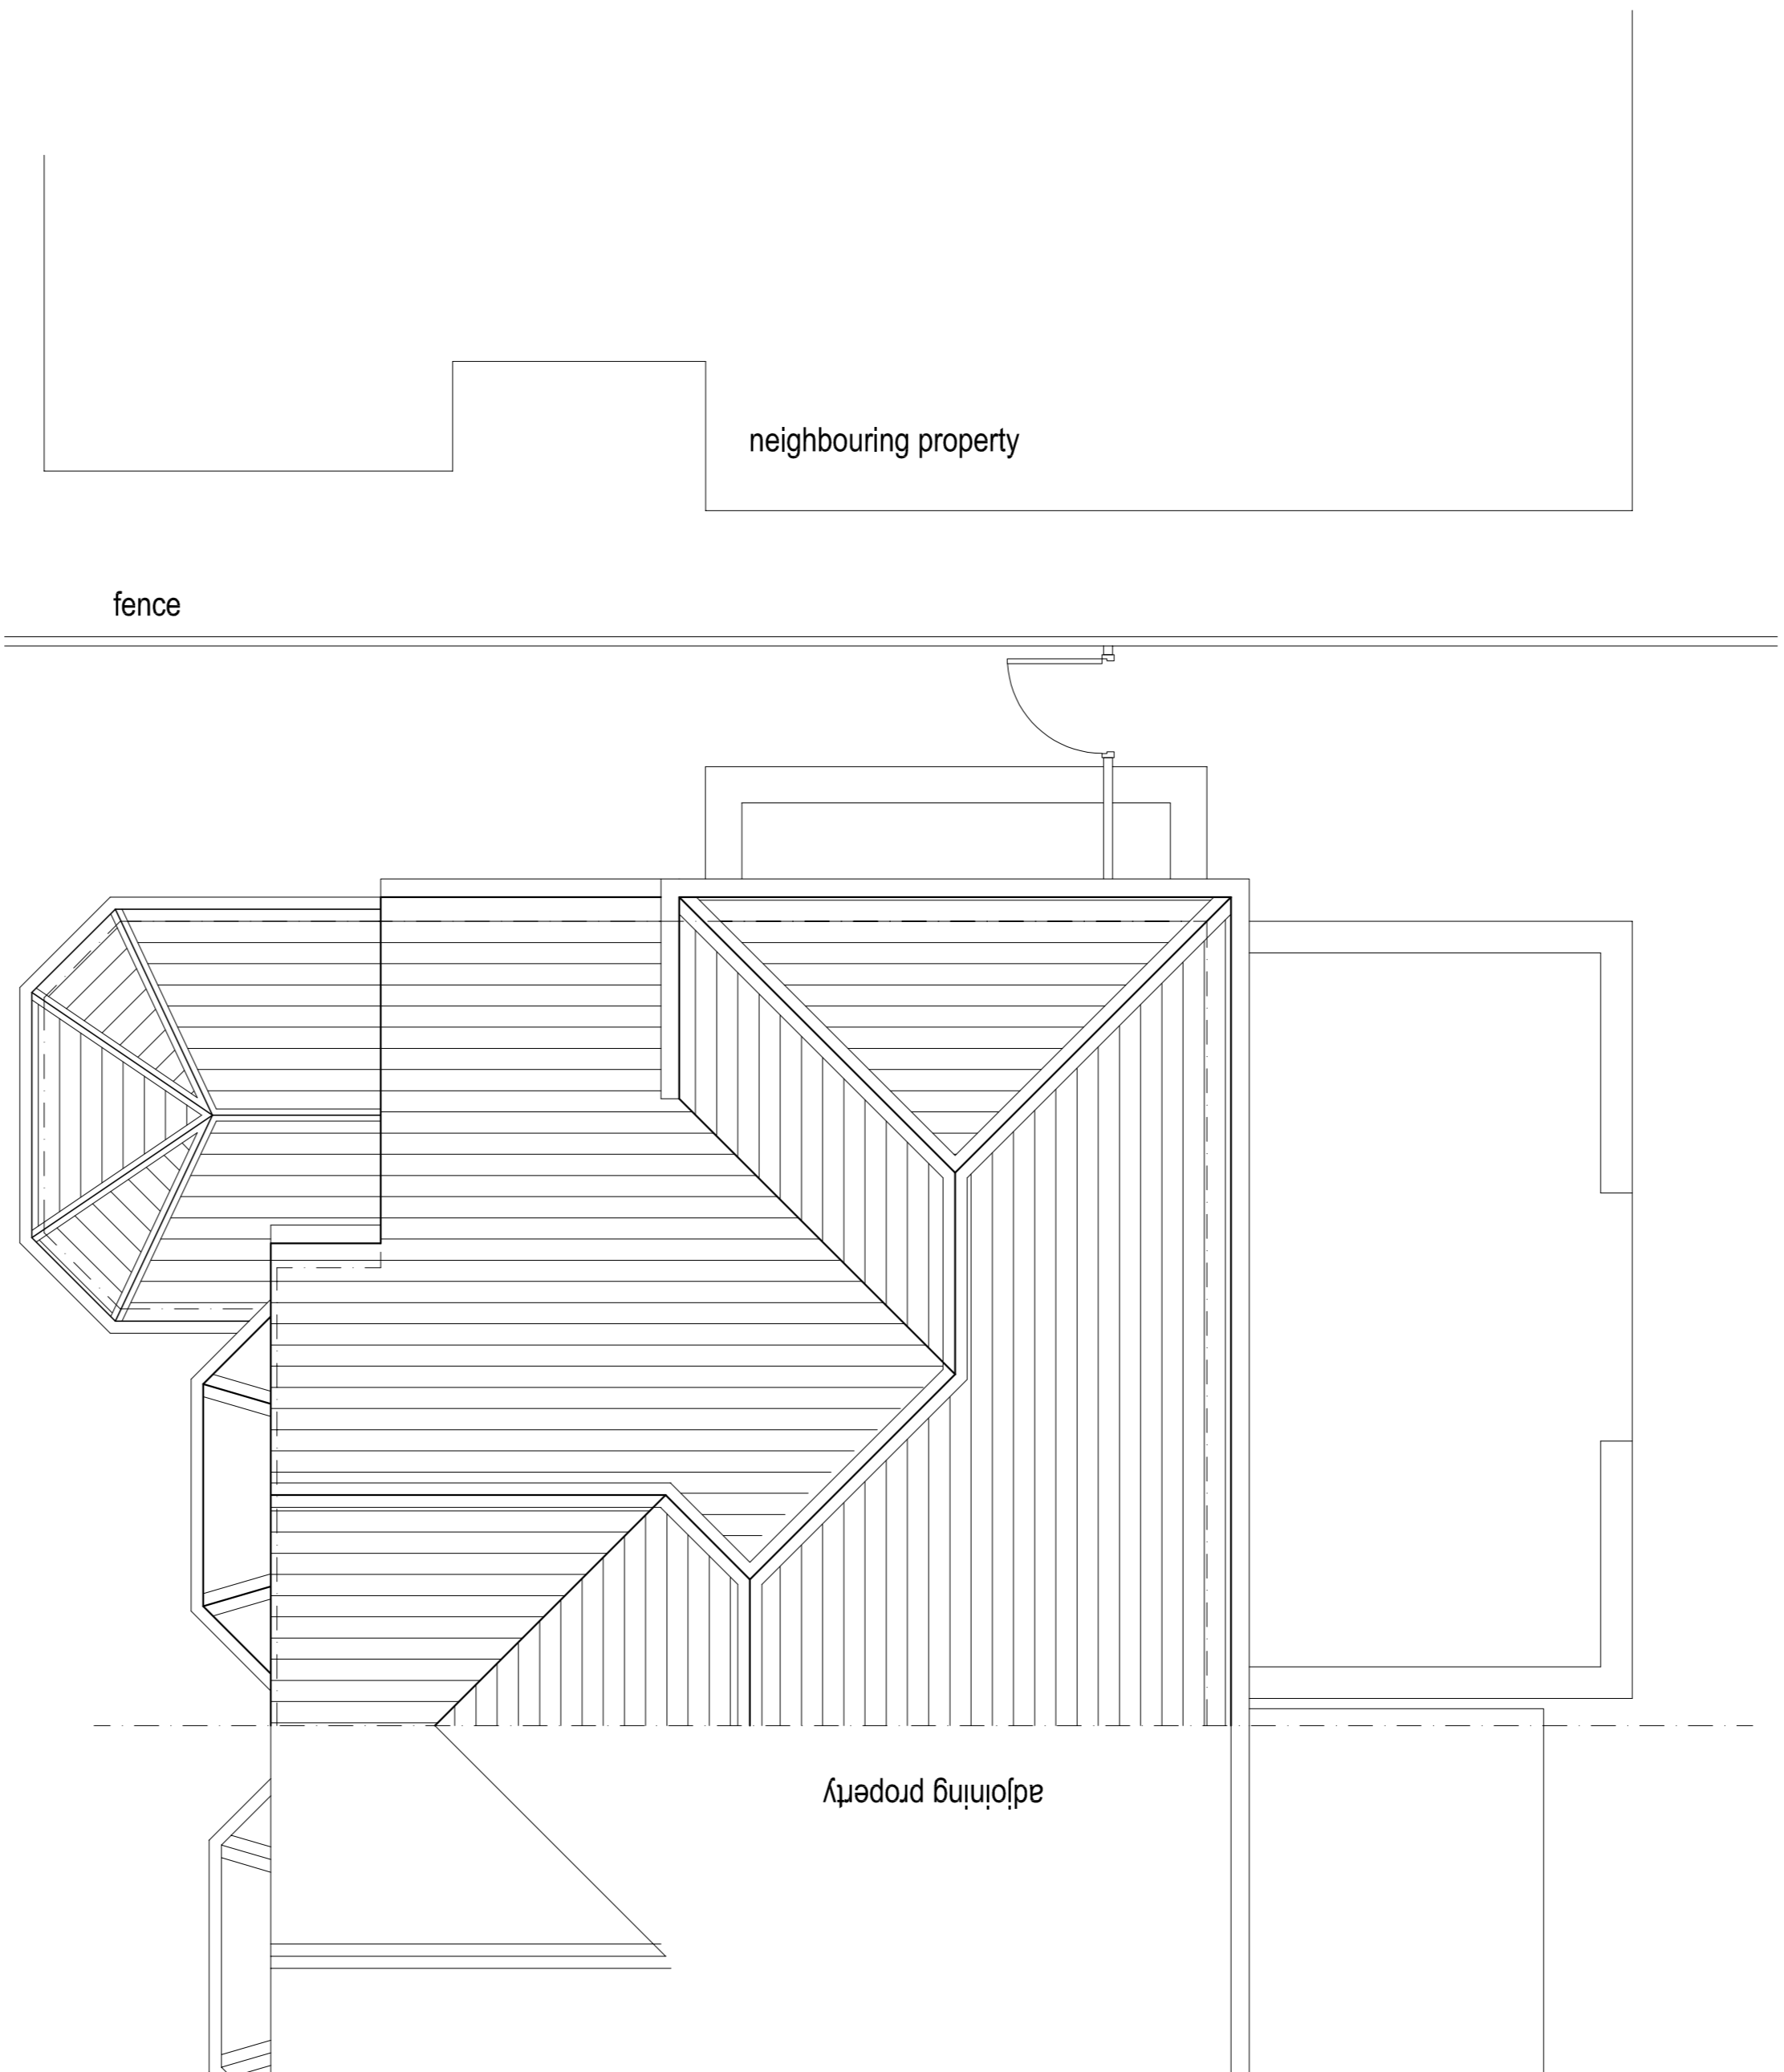

EXISTING FIRST FLOOR PLAN 1:50

Rev	Date	By	Note

	<p>Hive Architects Studio Ltd, Beck House, 77a King Street, Knutsford, WA16 6DX T: 01565 748050 E: hello@hivearchitects.co.uk W: www.hivearchitects.co.uk <small>Registered in England: 07351988</small></p>
--	--

Project	Extension & Alterations at: 60 Dene Road, Didsbury, Manchester, M20 2SU
---------	---

Project Ref	208-01
-------------	--------

Drawing Title	Existing Roof Plan
---------------	--------------------

Drawing no.	03
-------------	----

Scale	STATED @ A1
-------	-------------

Date	24/07/20
------	----------

Drawn	VG
-------	----

Stage	Planning
-------	----------

Revision	
----------	--

