


# 5 Toronto Terrace Site plan

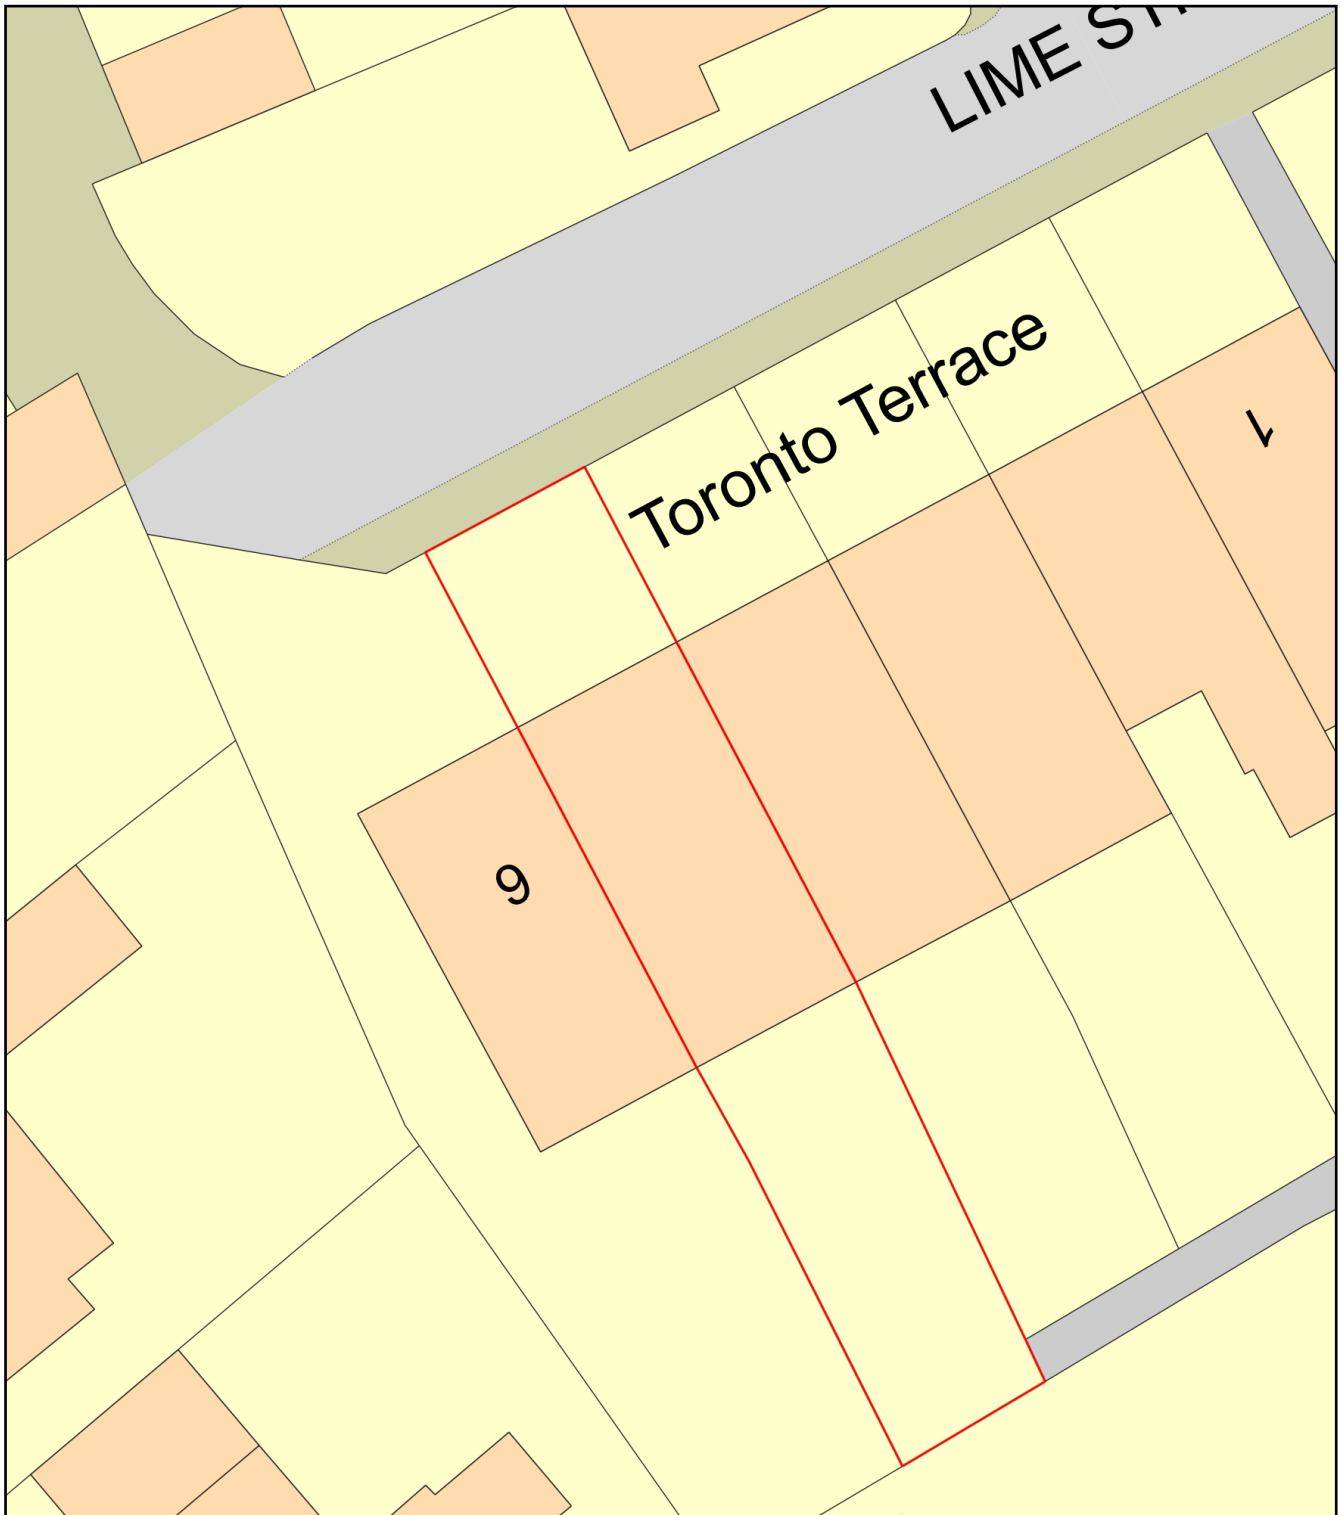

Plan Produced for: Shropshire Council  
Date Produced: 02 Feb 2021  
Plan Reference Number: TQRQM21033183524721  
Scale: 1:200 @ A4