




REAR ELEVATION.

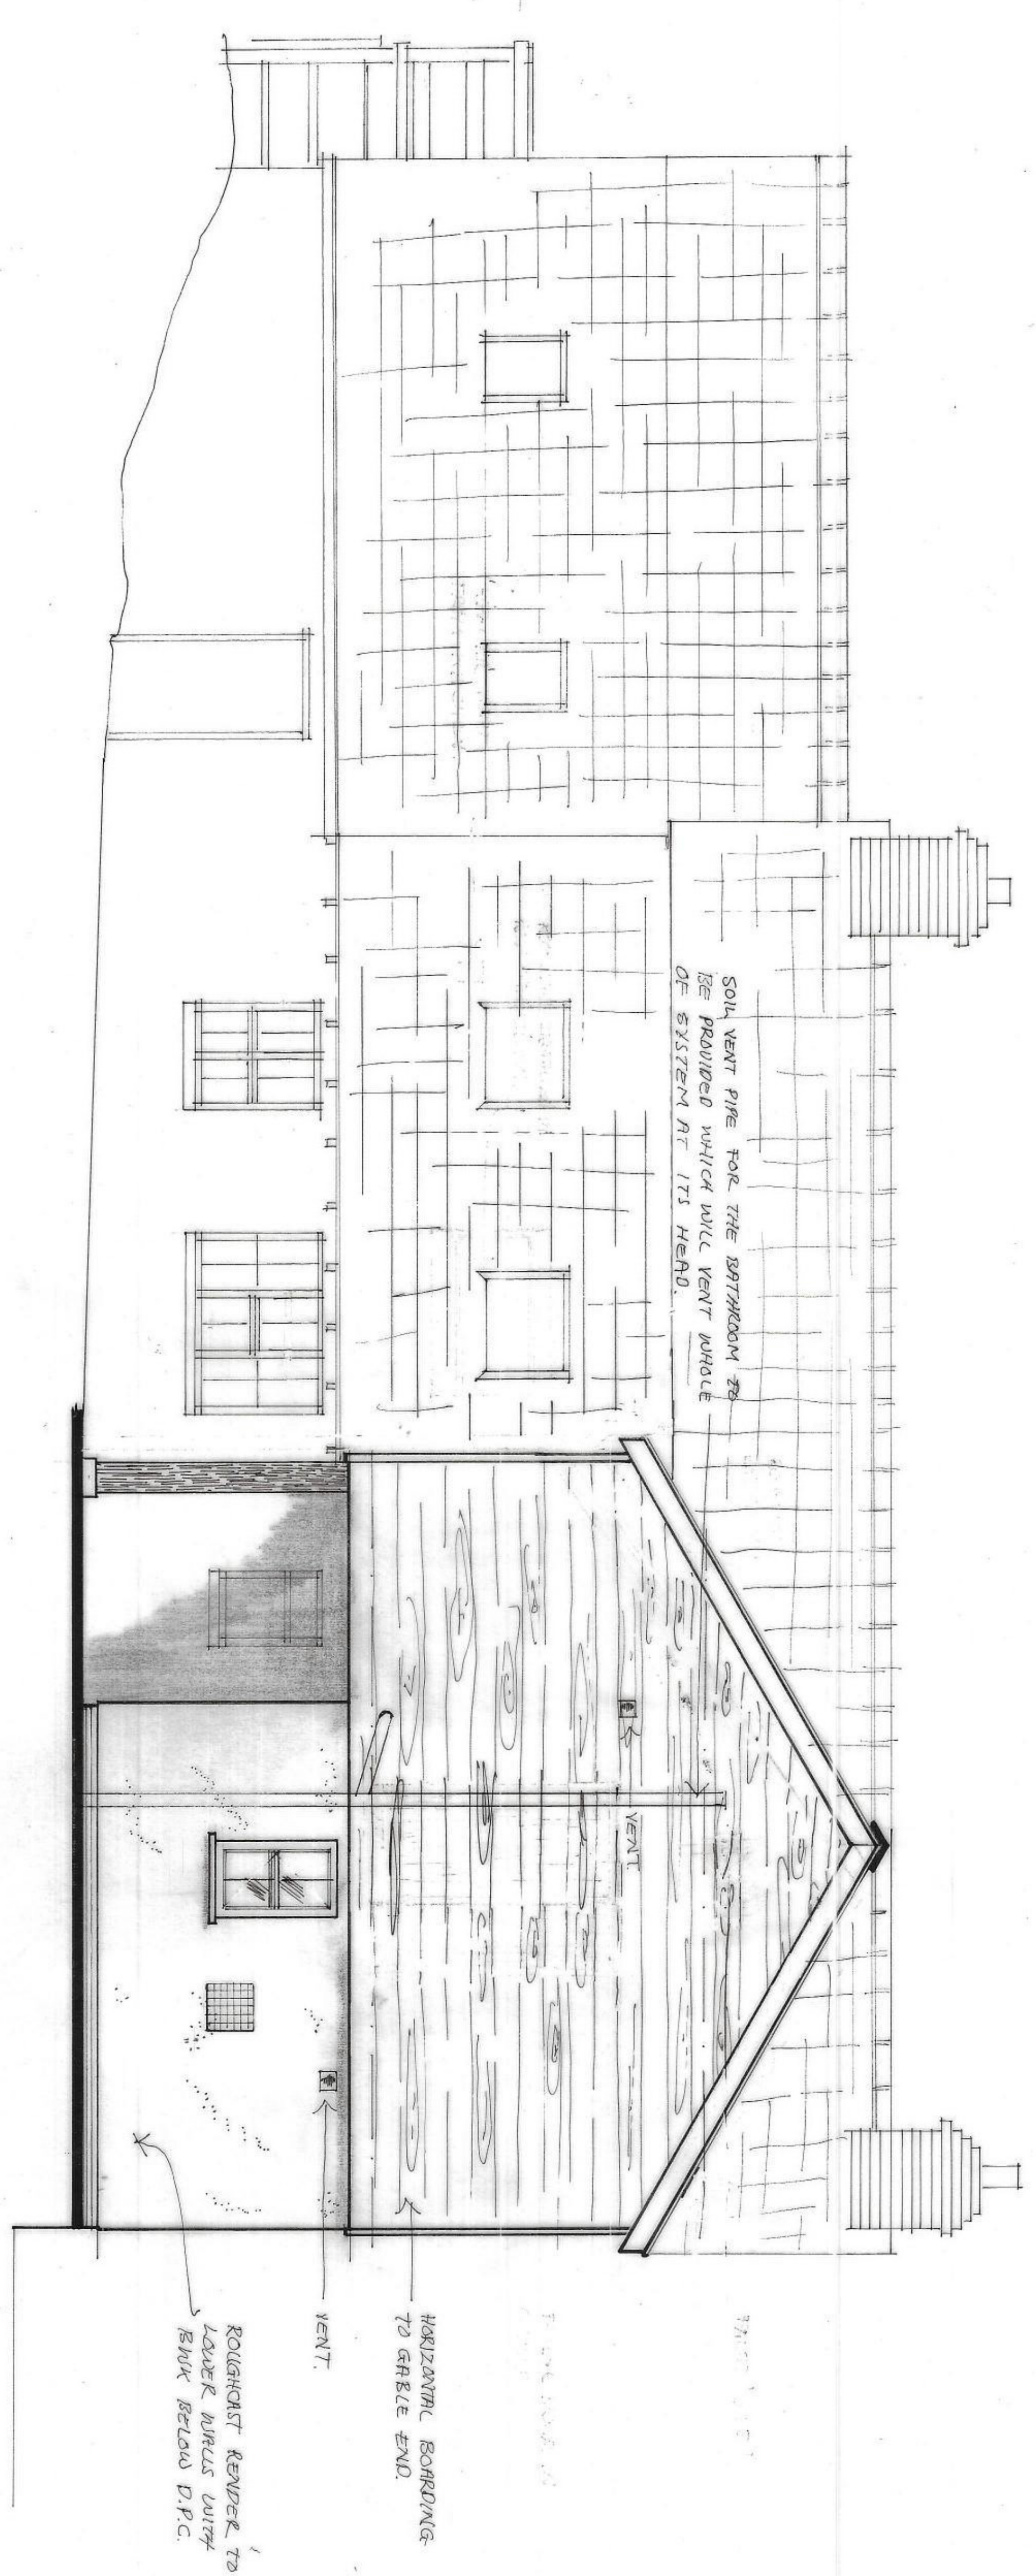






SIDE ELEVATION.

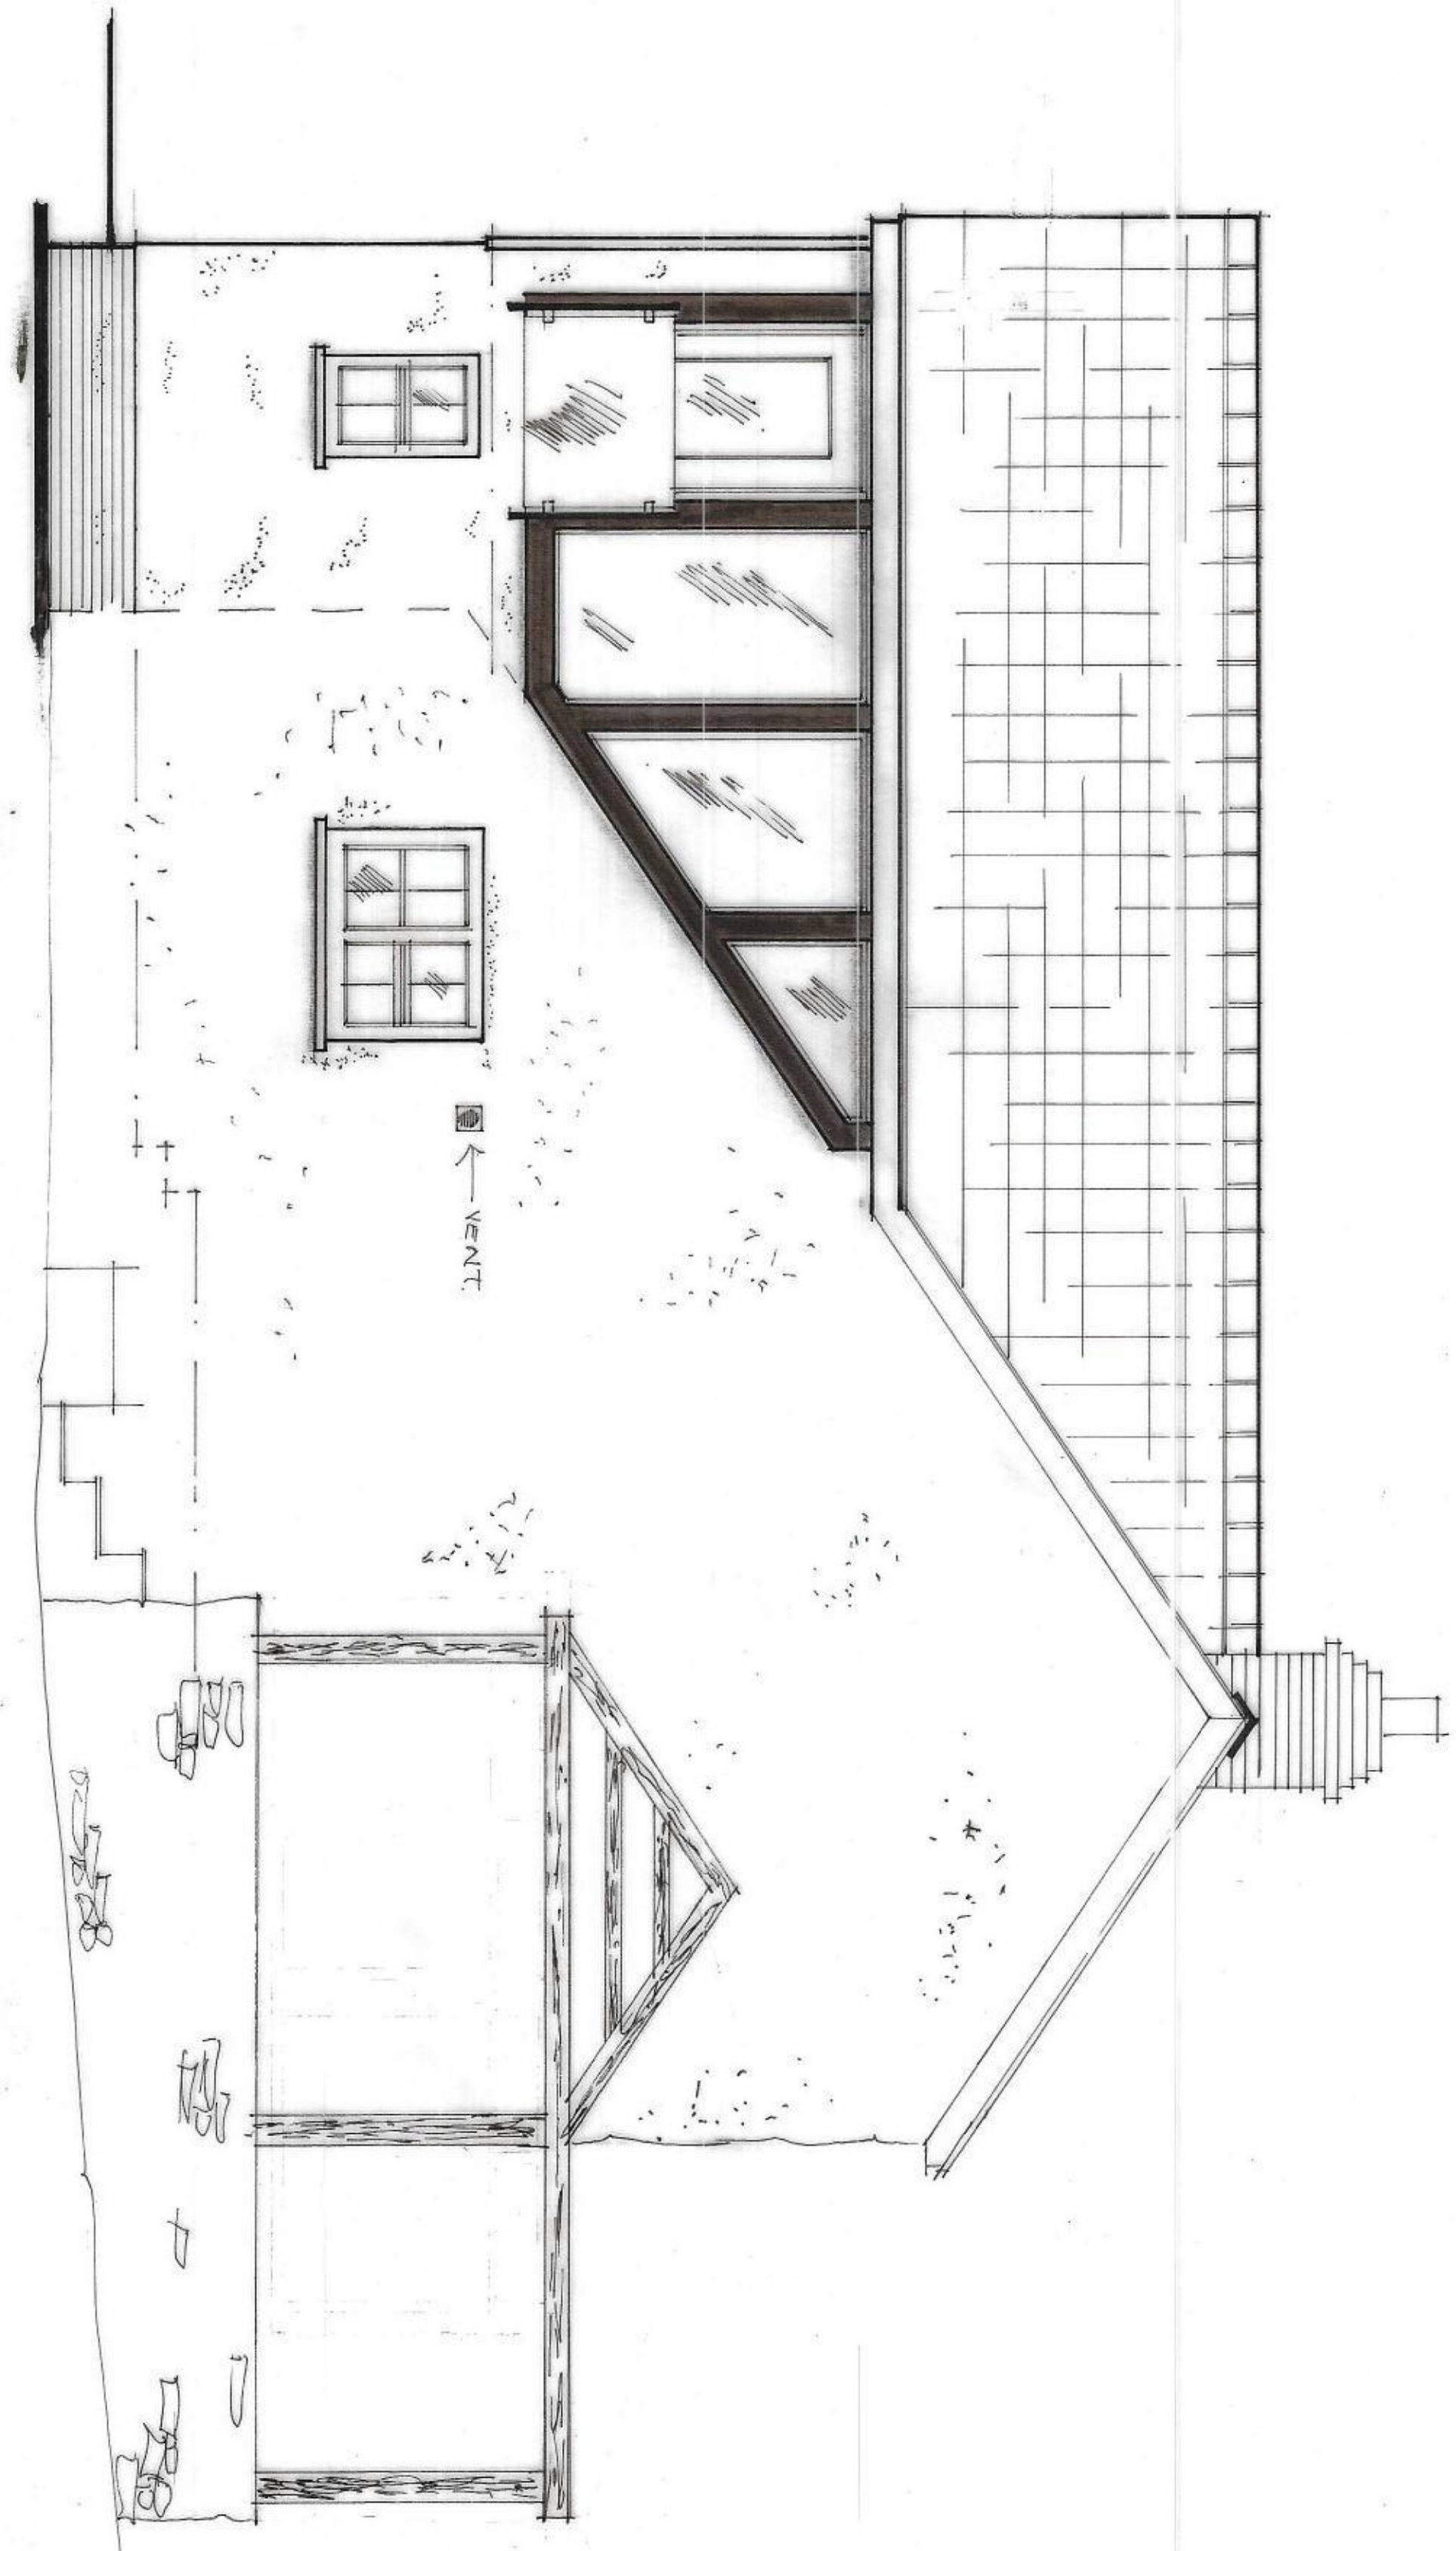

SIDE ELEVATION.

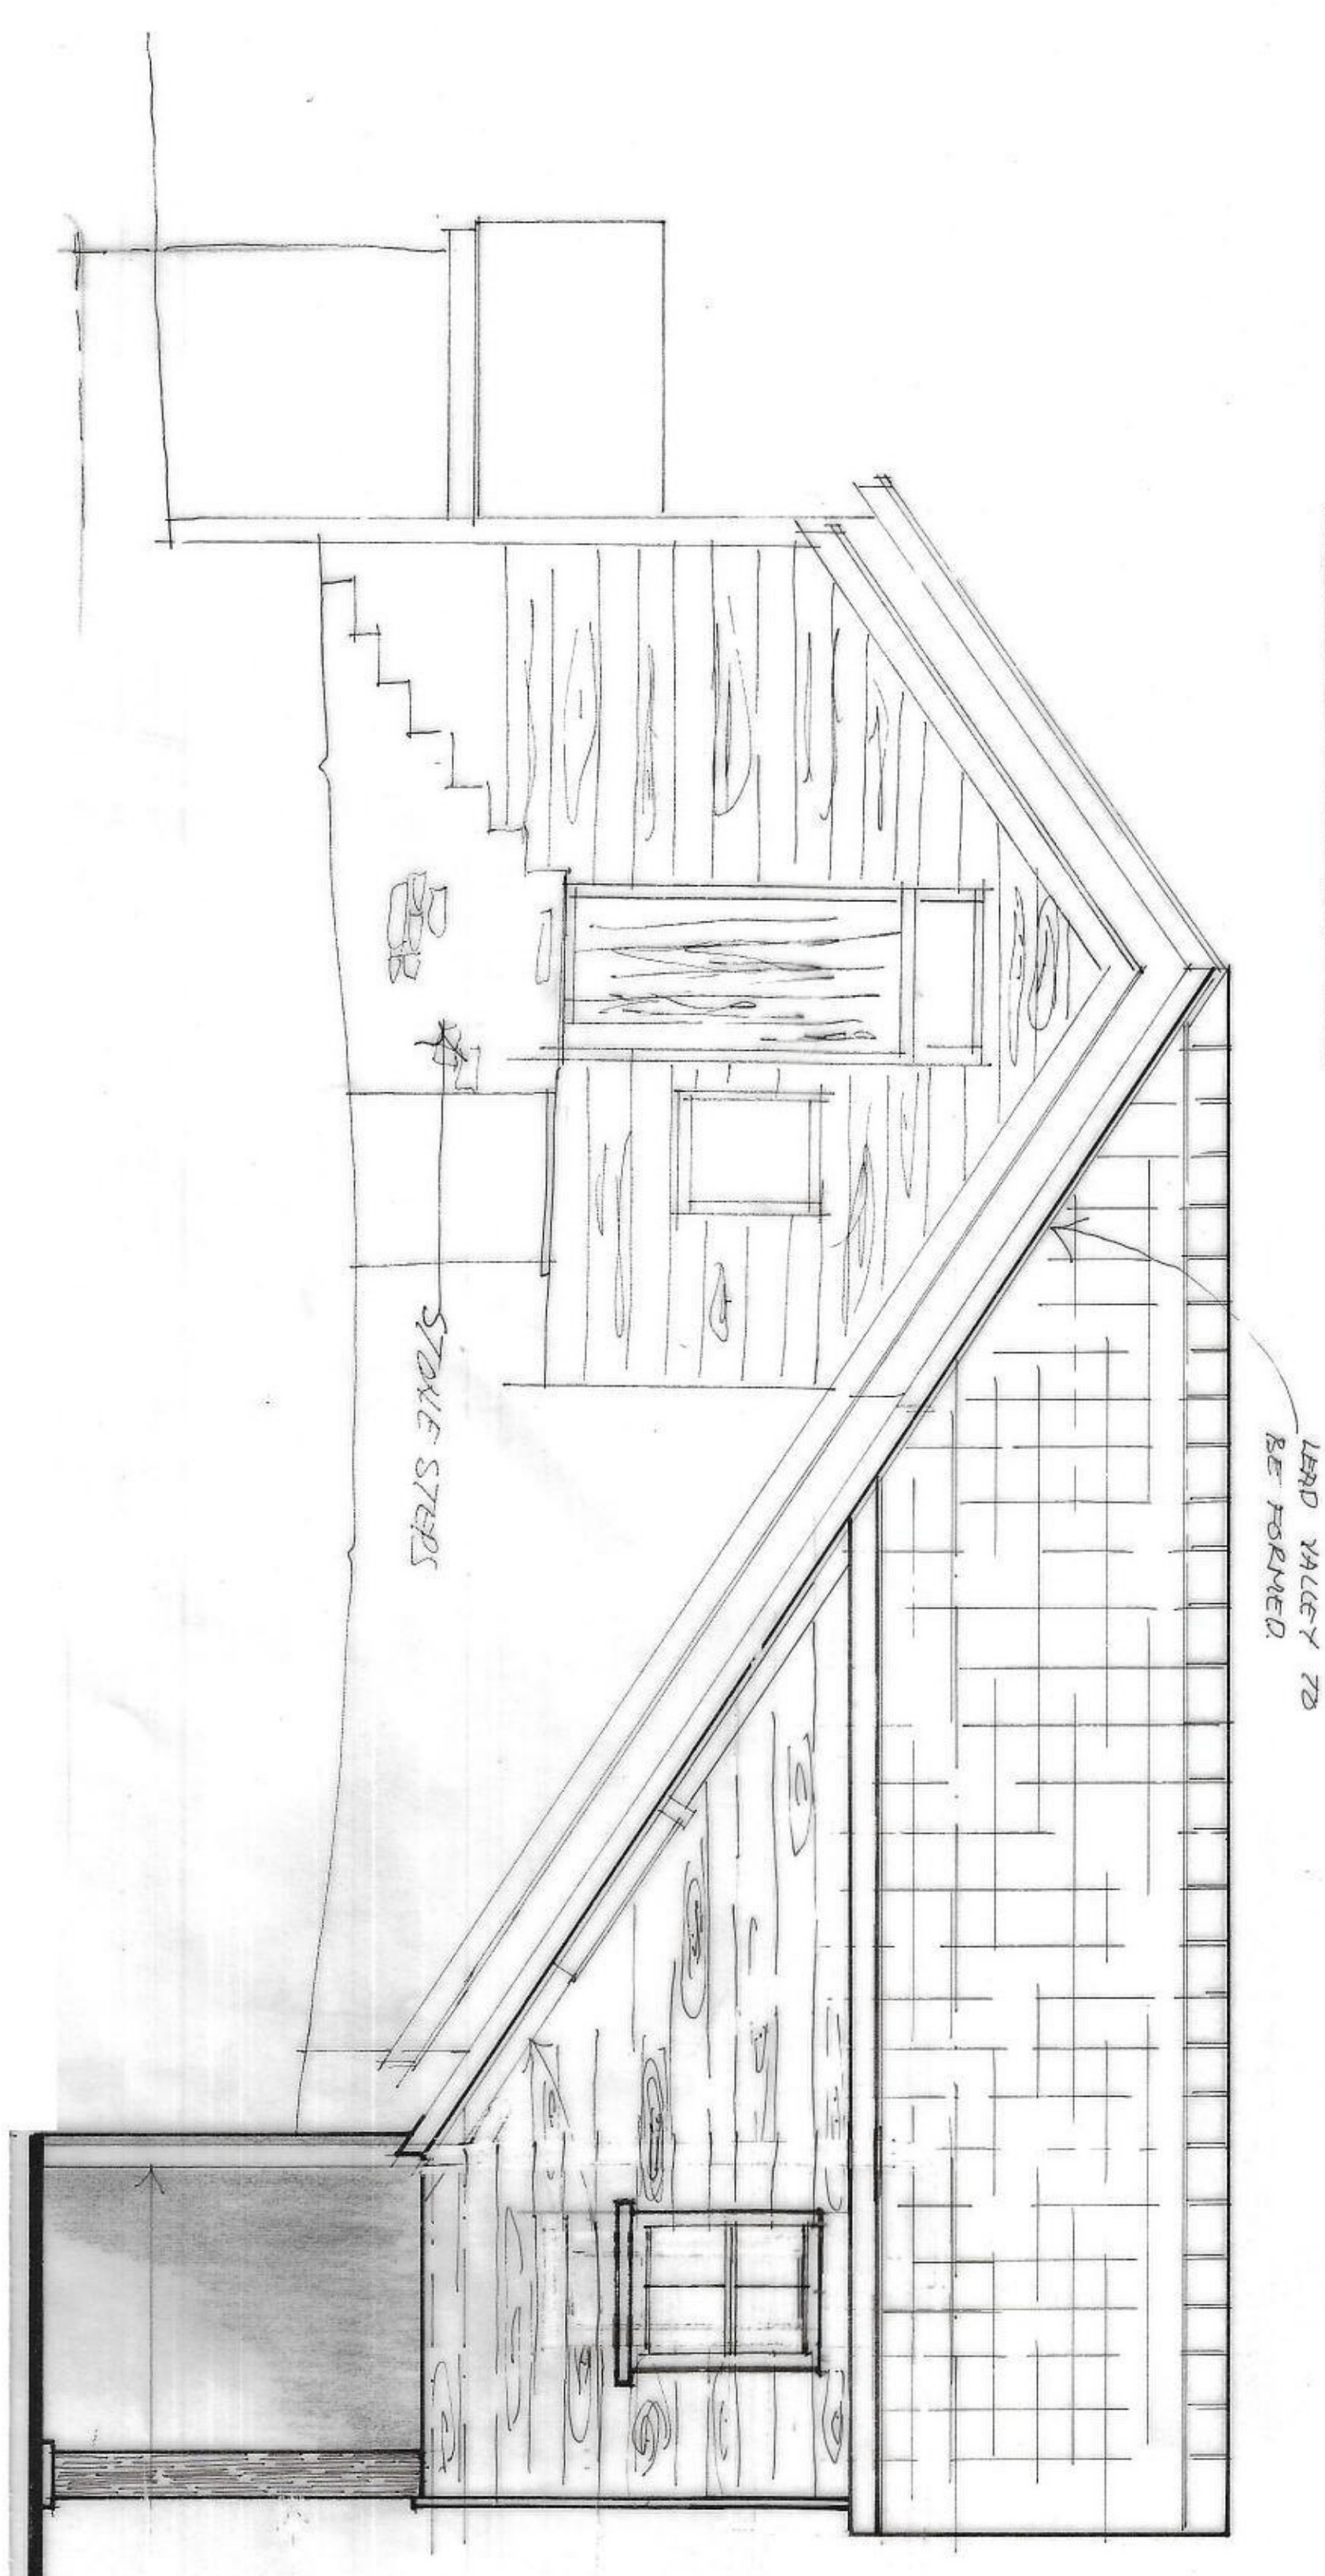

FRONT ELEVATION.

  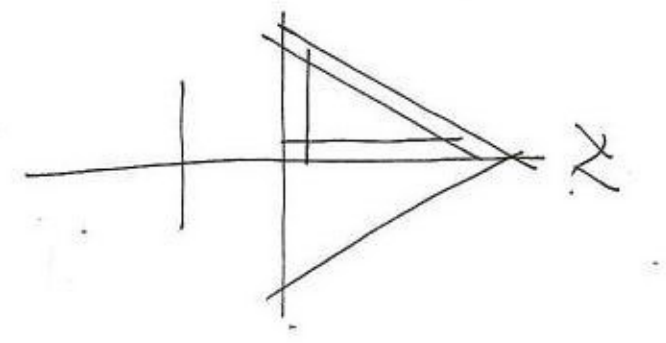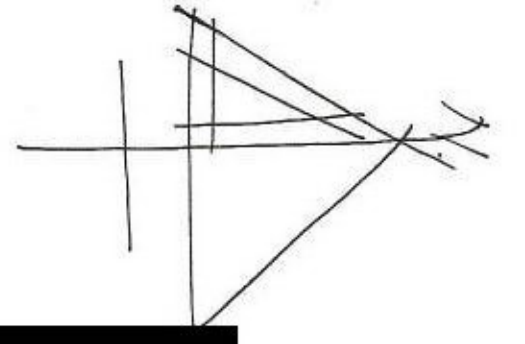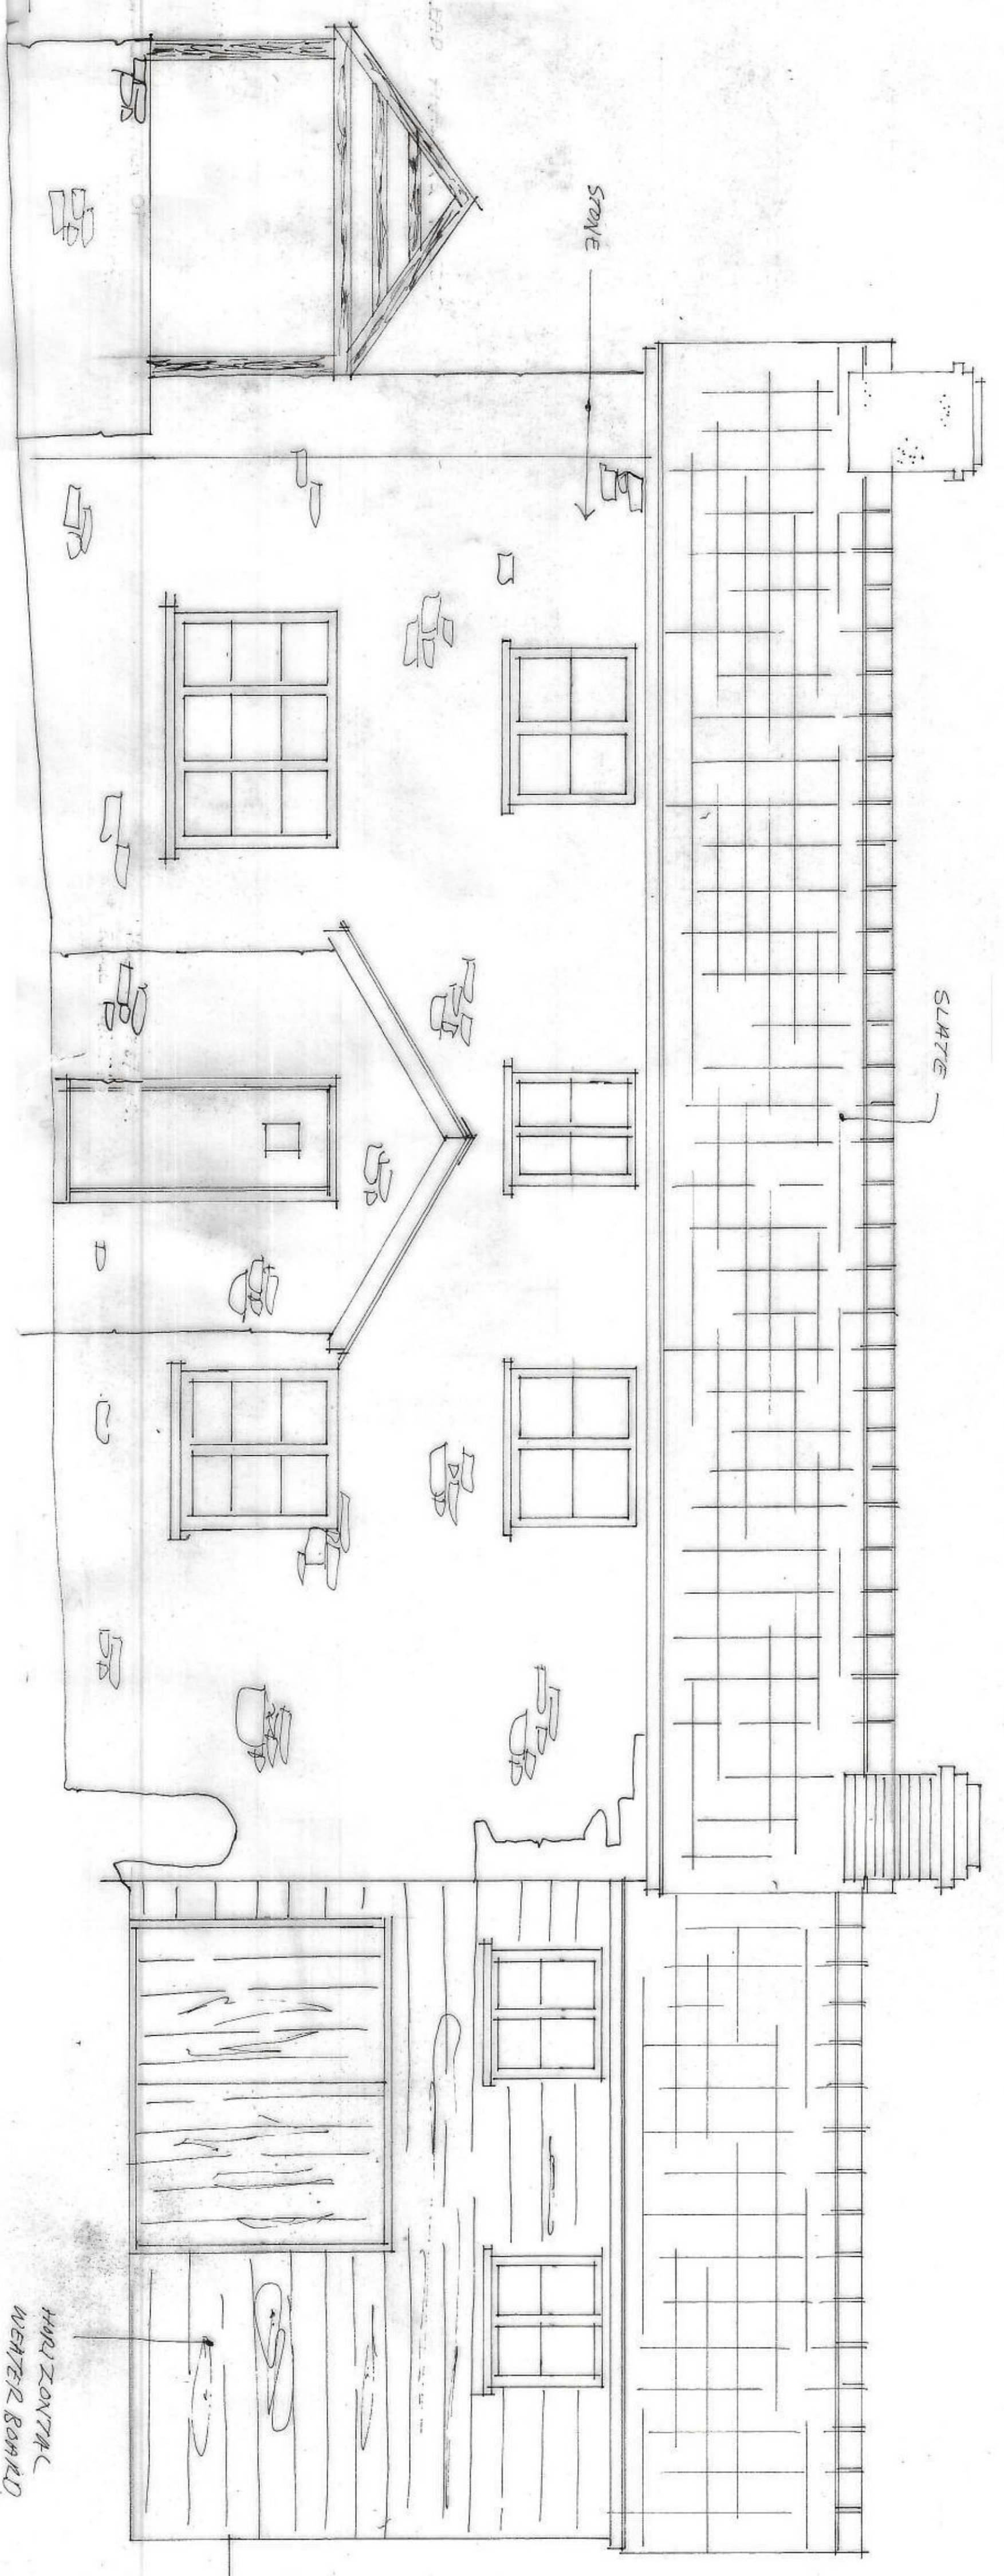

<p>Inklines Ltd. Two Roof, School Road, Clun, Craven Arms, Shropshire, SY7 8JQ. 01588-640099. 07899969200. gareth@inklinesltd.co.uk</p>	<p>JOB: RIDINGS FIRS, NEWCASTLE, CLUN, CRAVEN ARMS, SHROPSHIRE.</p>	<p>CLIENT: MR. & MRS. SPOONER.</p>	<p>TITLE: ELEVATIONS & SECTIONS. EXISTING.</p>	<p>SCALE: 1:50.</p>	<p>DATE: JANUARY 2021</p>	<p>DR. No. 21/001.</p>
---	---	--	---	---------------------	---------------------------	------------------------