

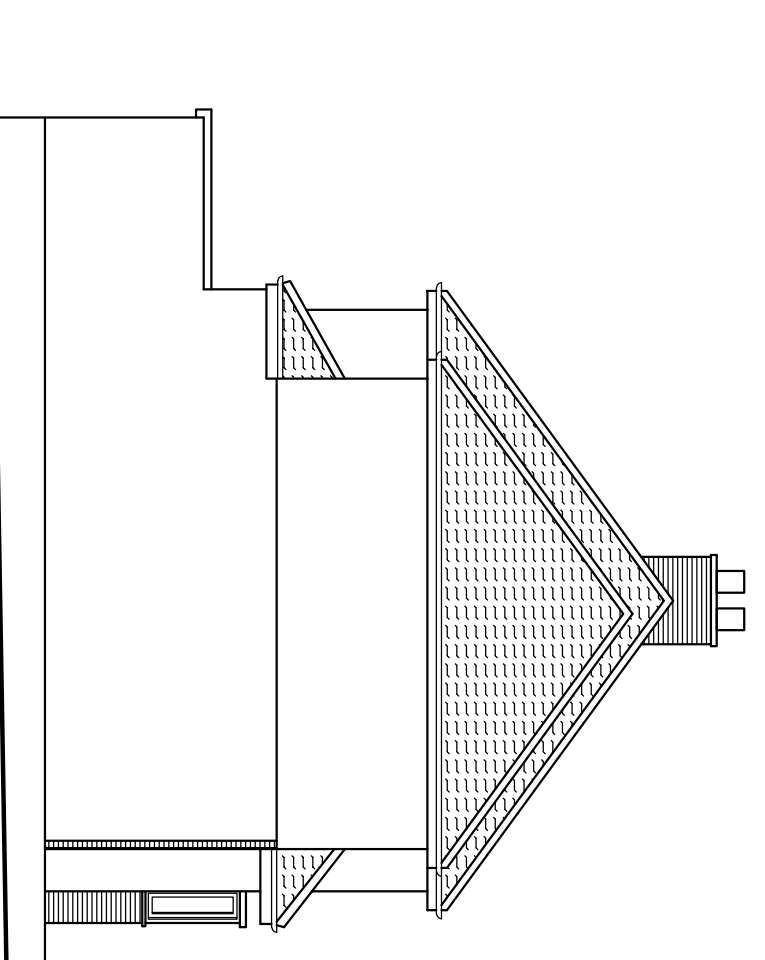



EXISTING FRONT ELEVATION

 


EXISTING SIDE ELEVATION

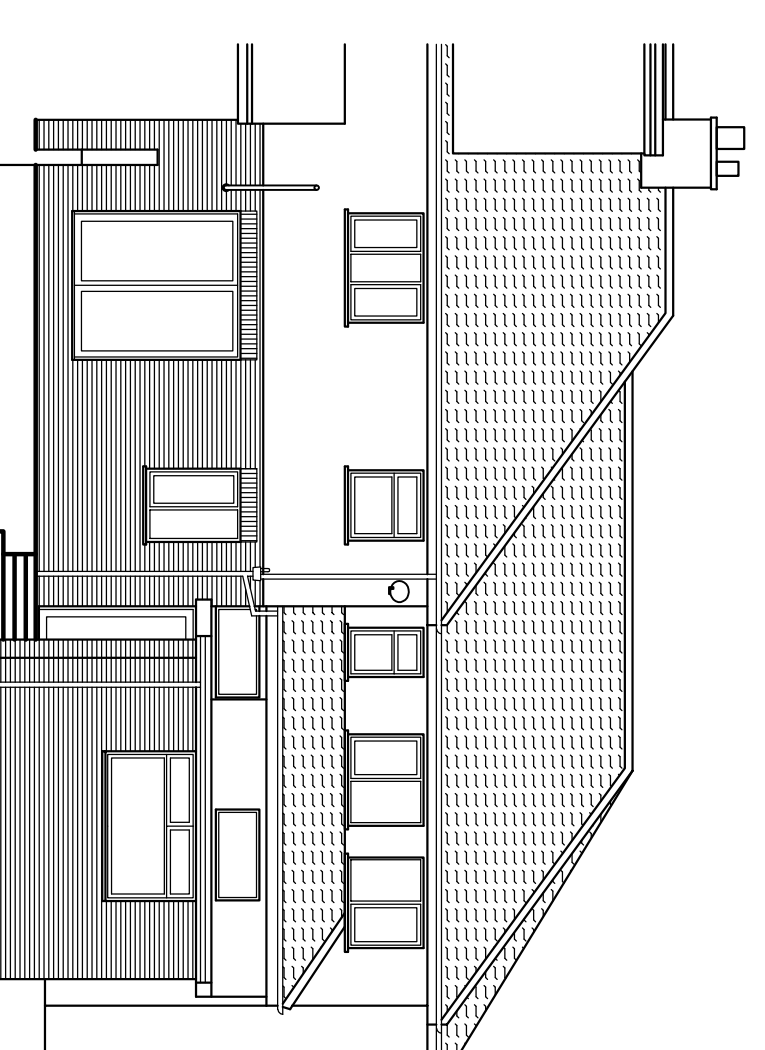



EXISTING REAR ELEVATION

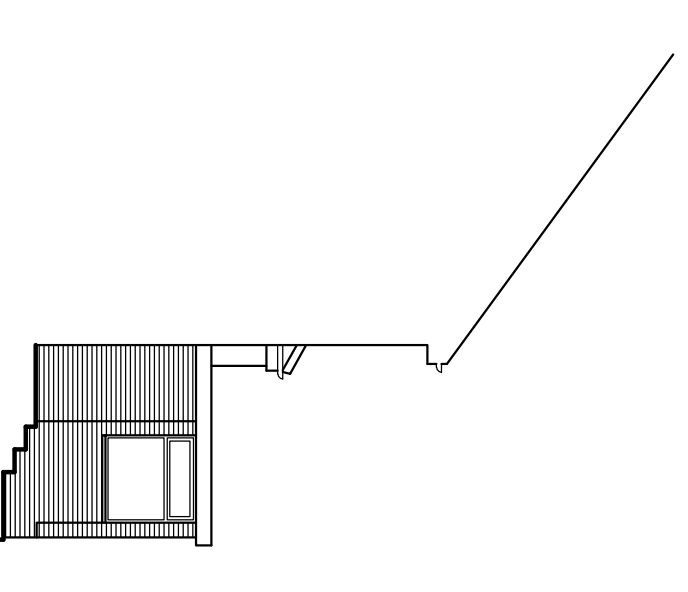



EXISTING SIDE ELEVATION(REAR)

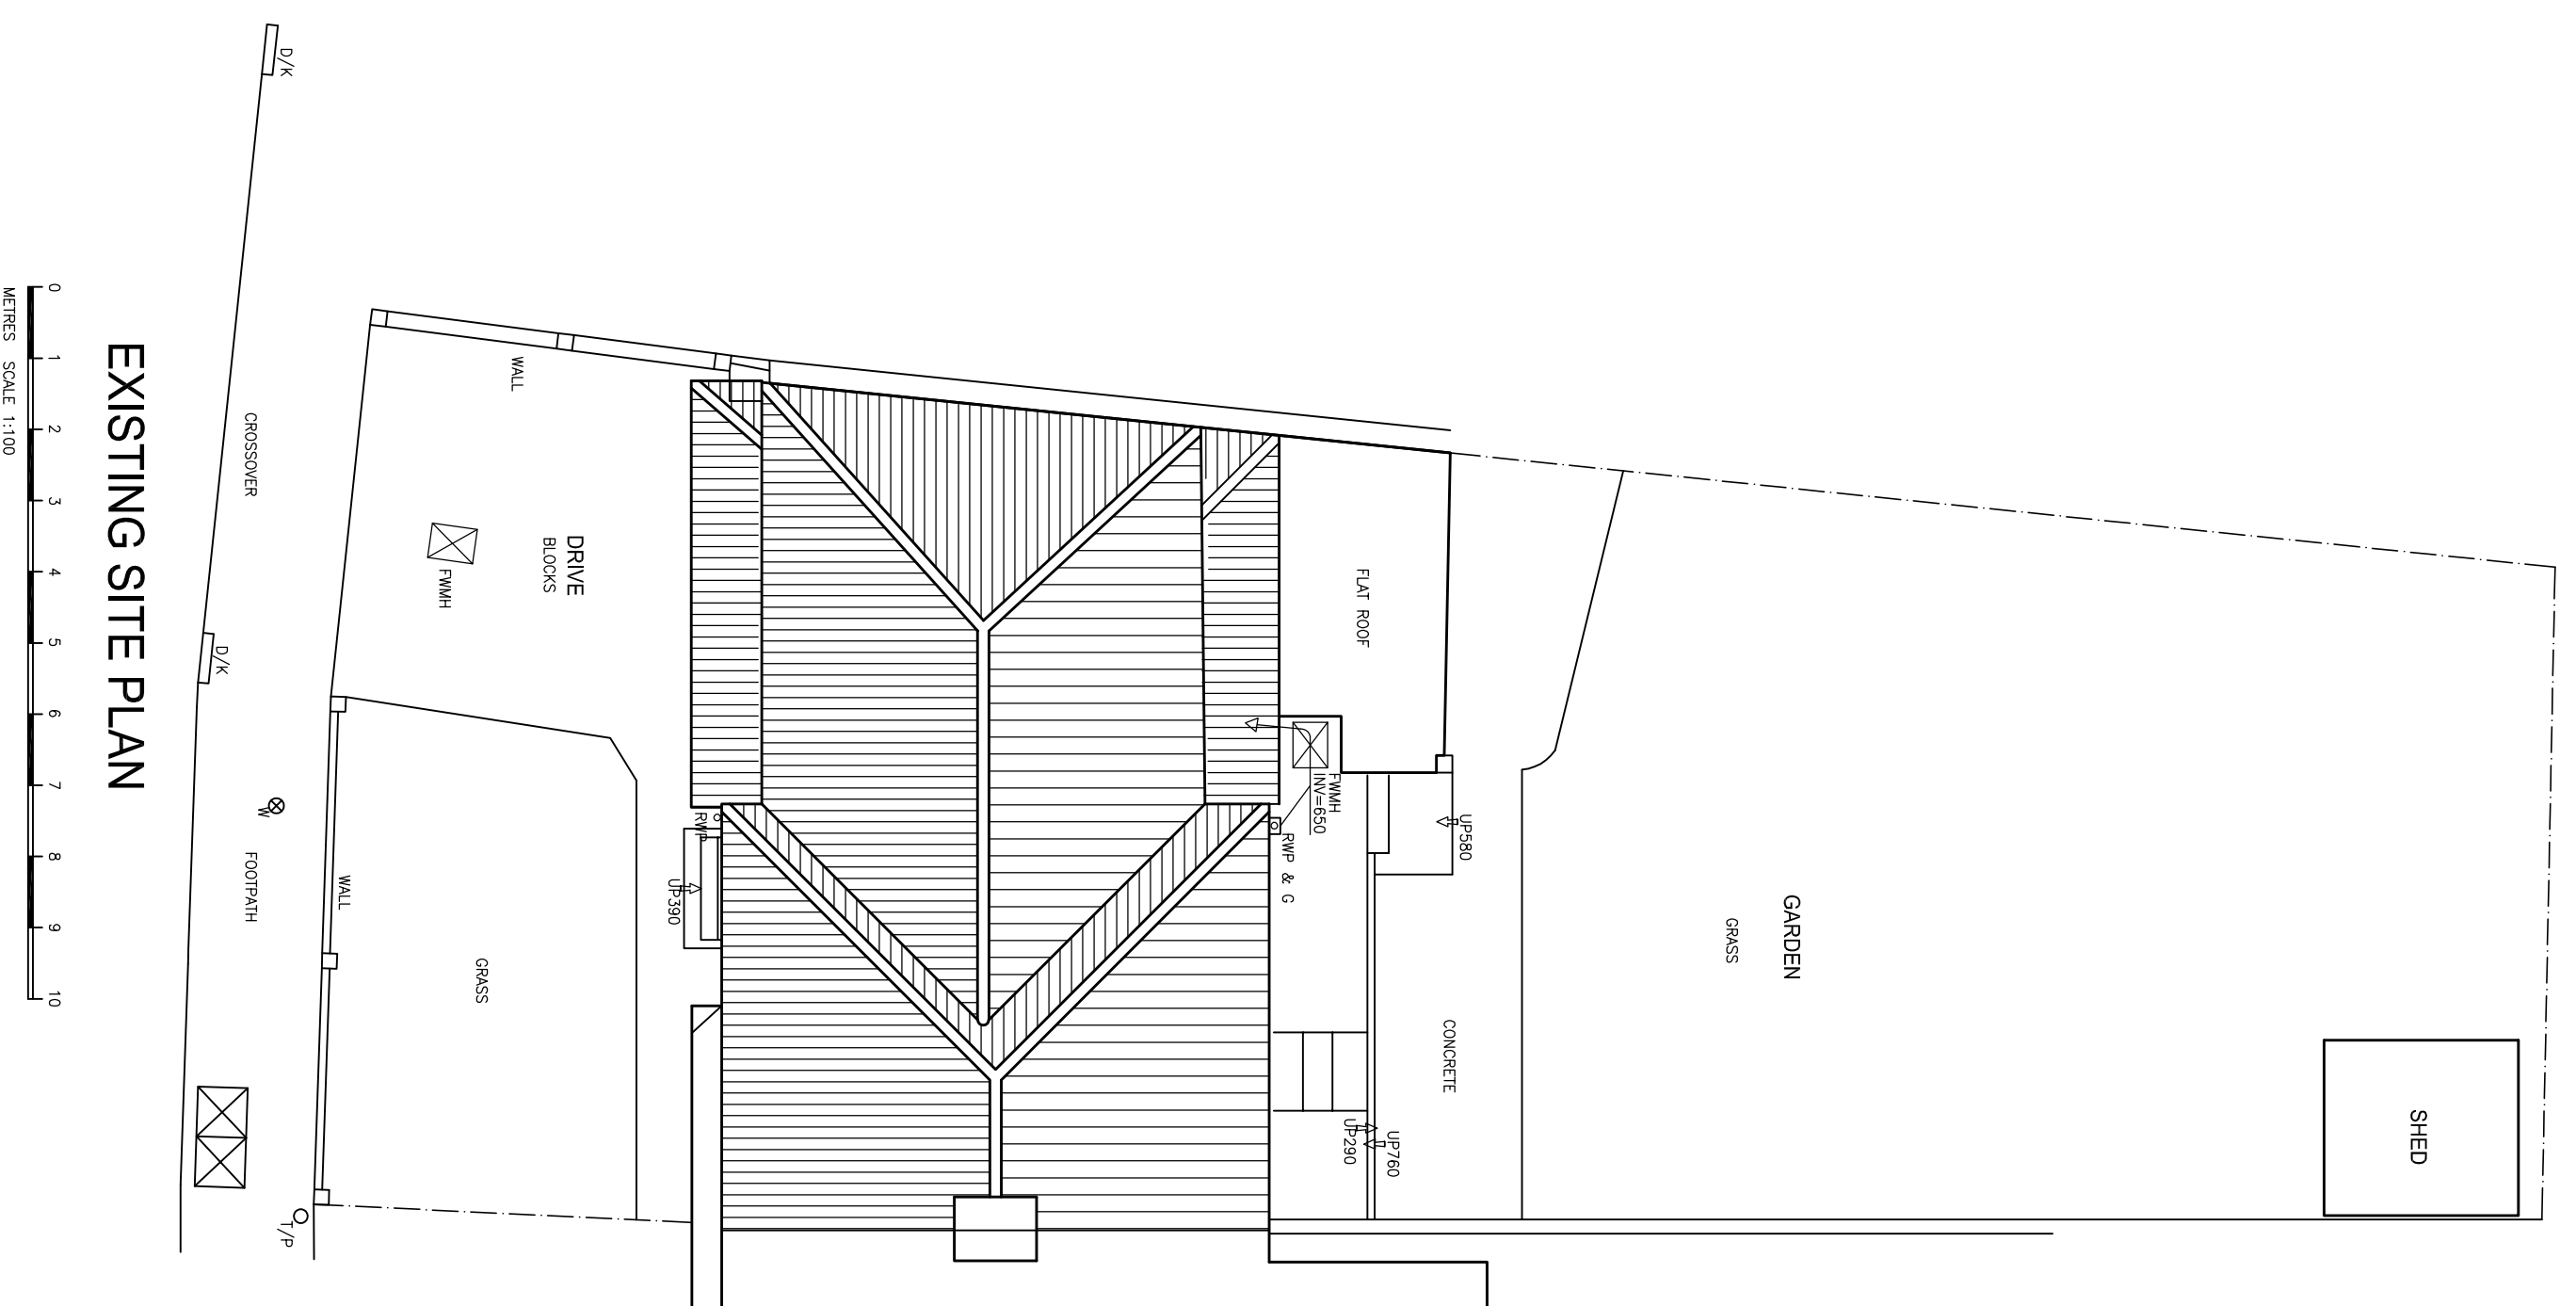

EXISTING SITE PLAN

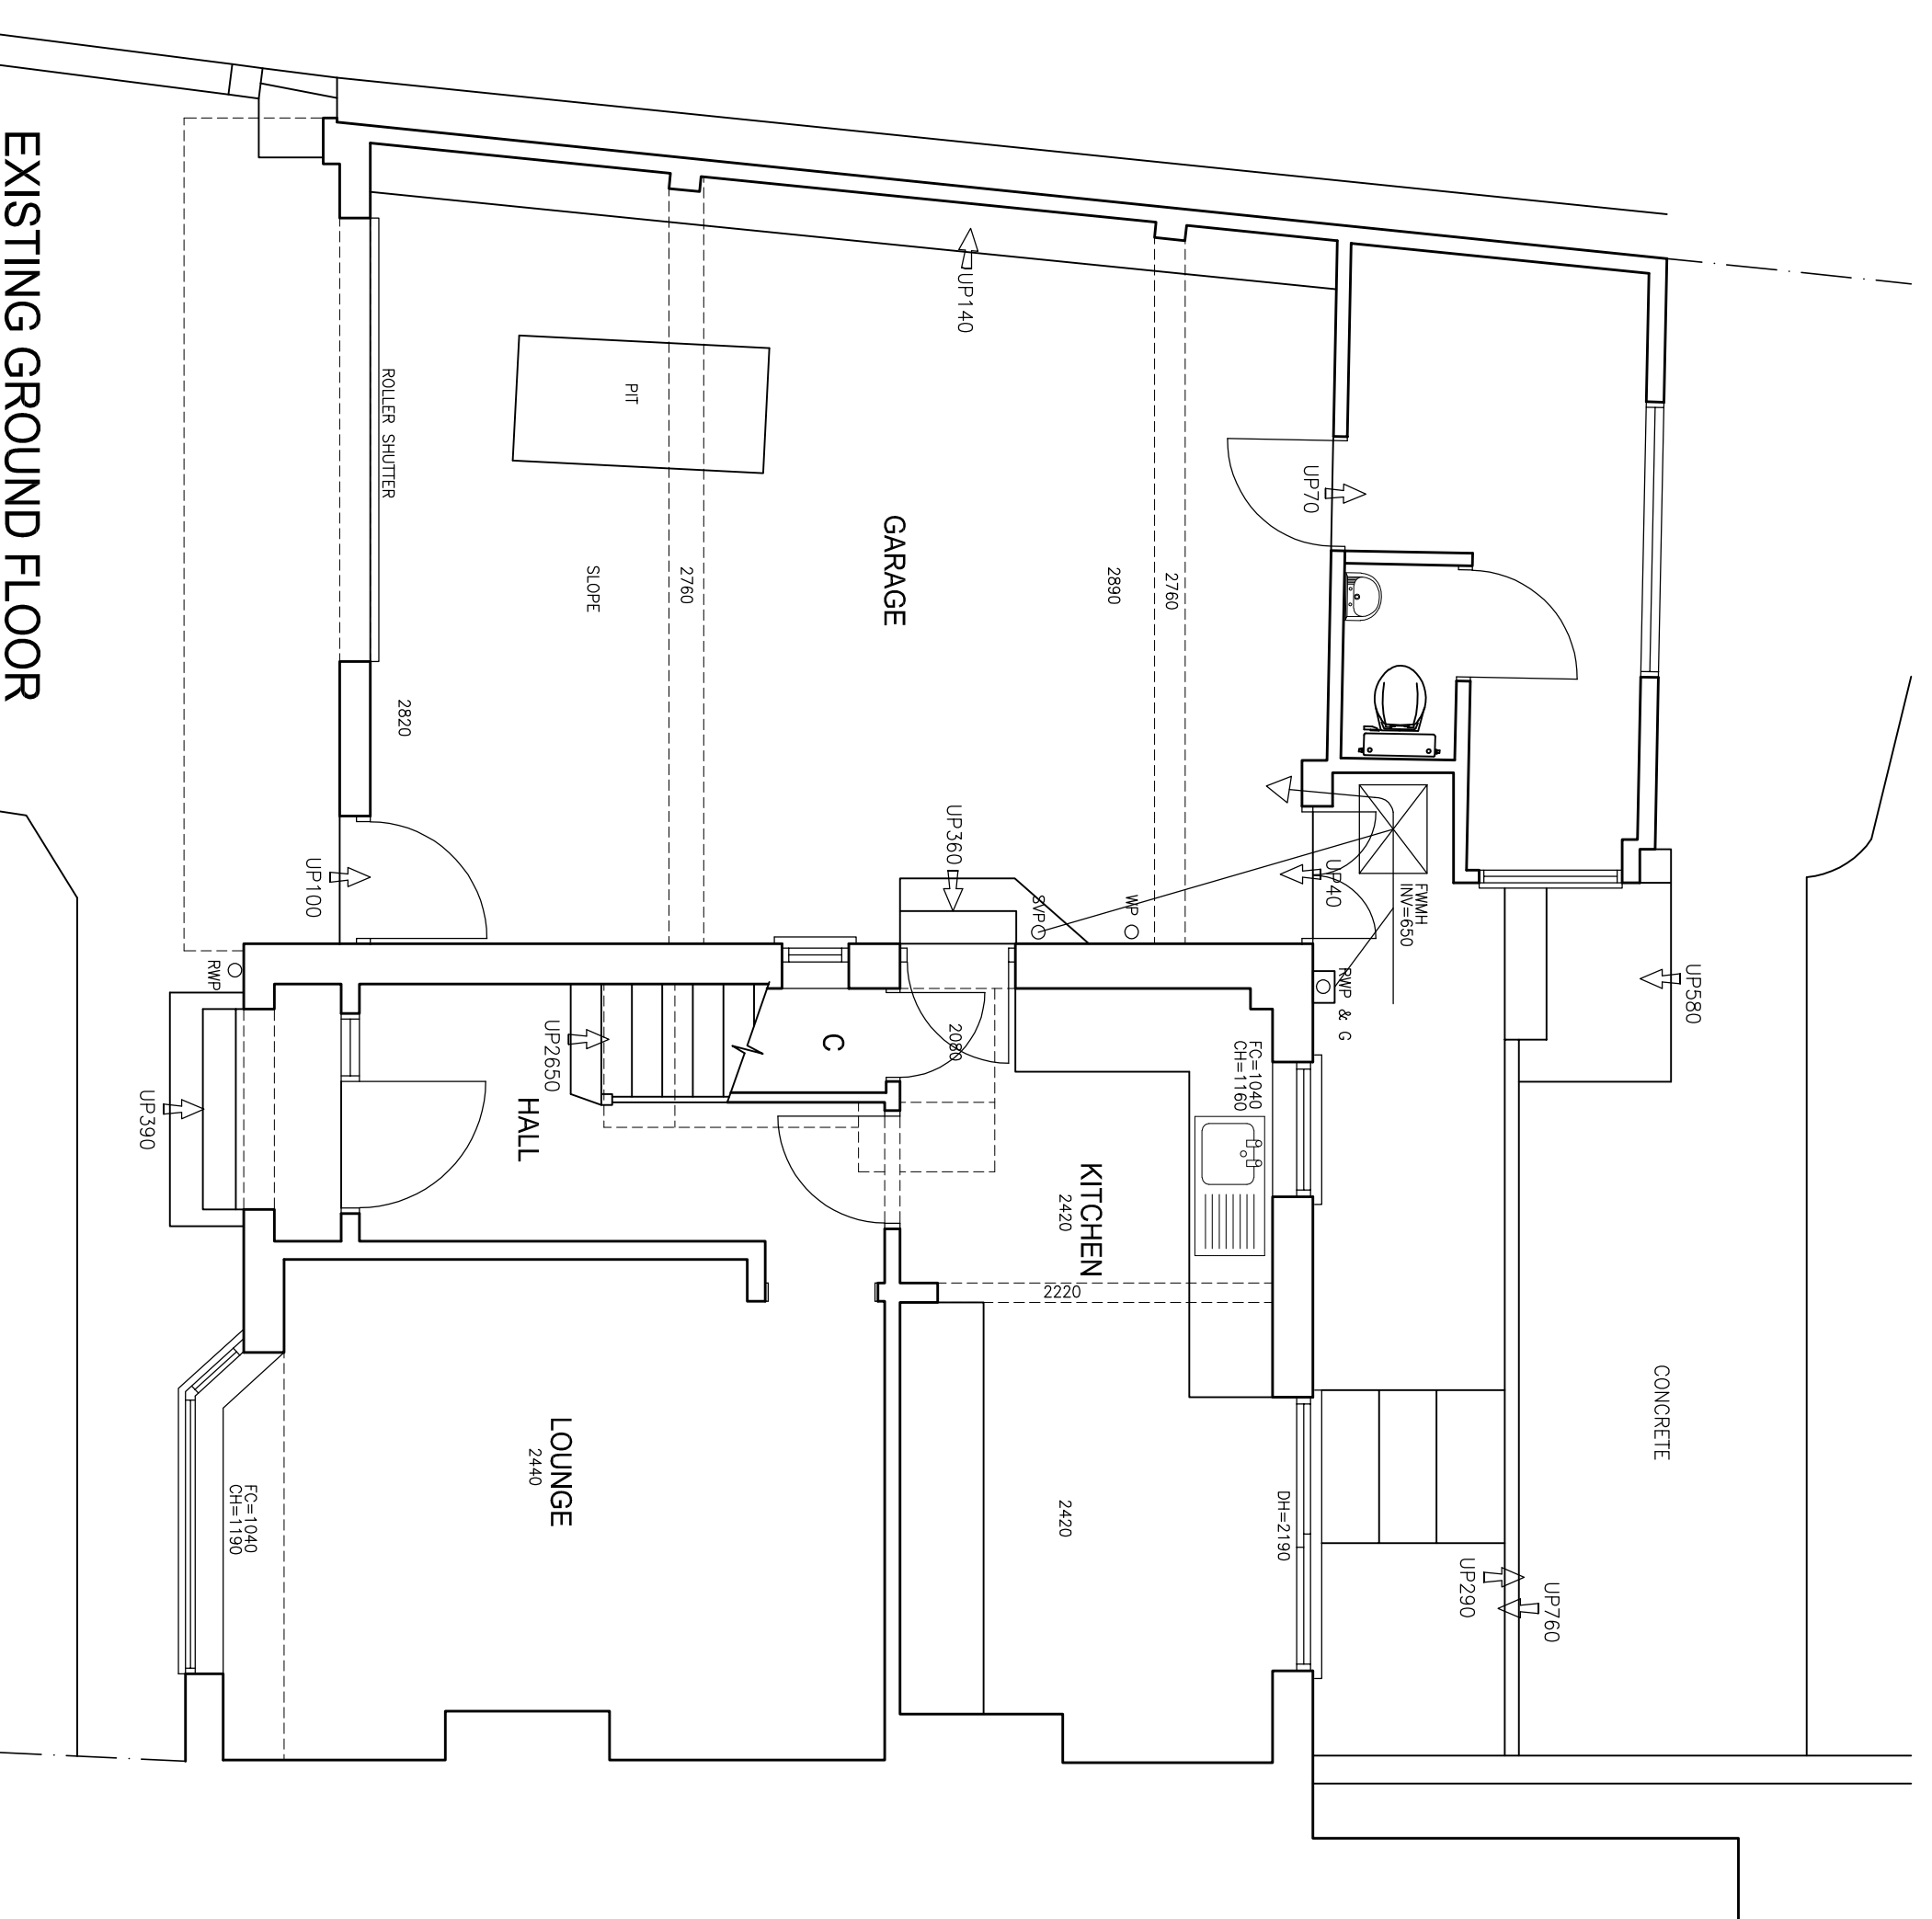 

EXISTING GROUND FLOOR

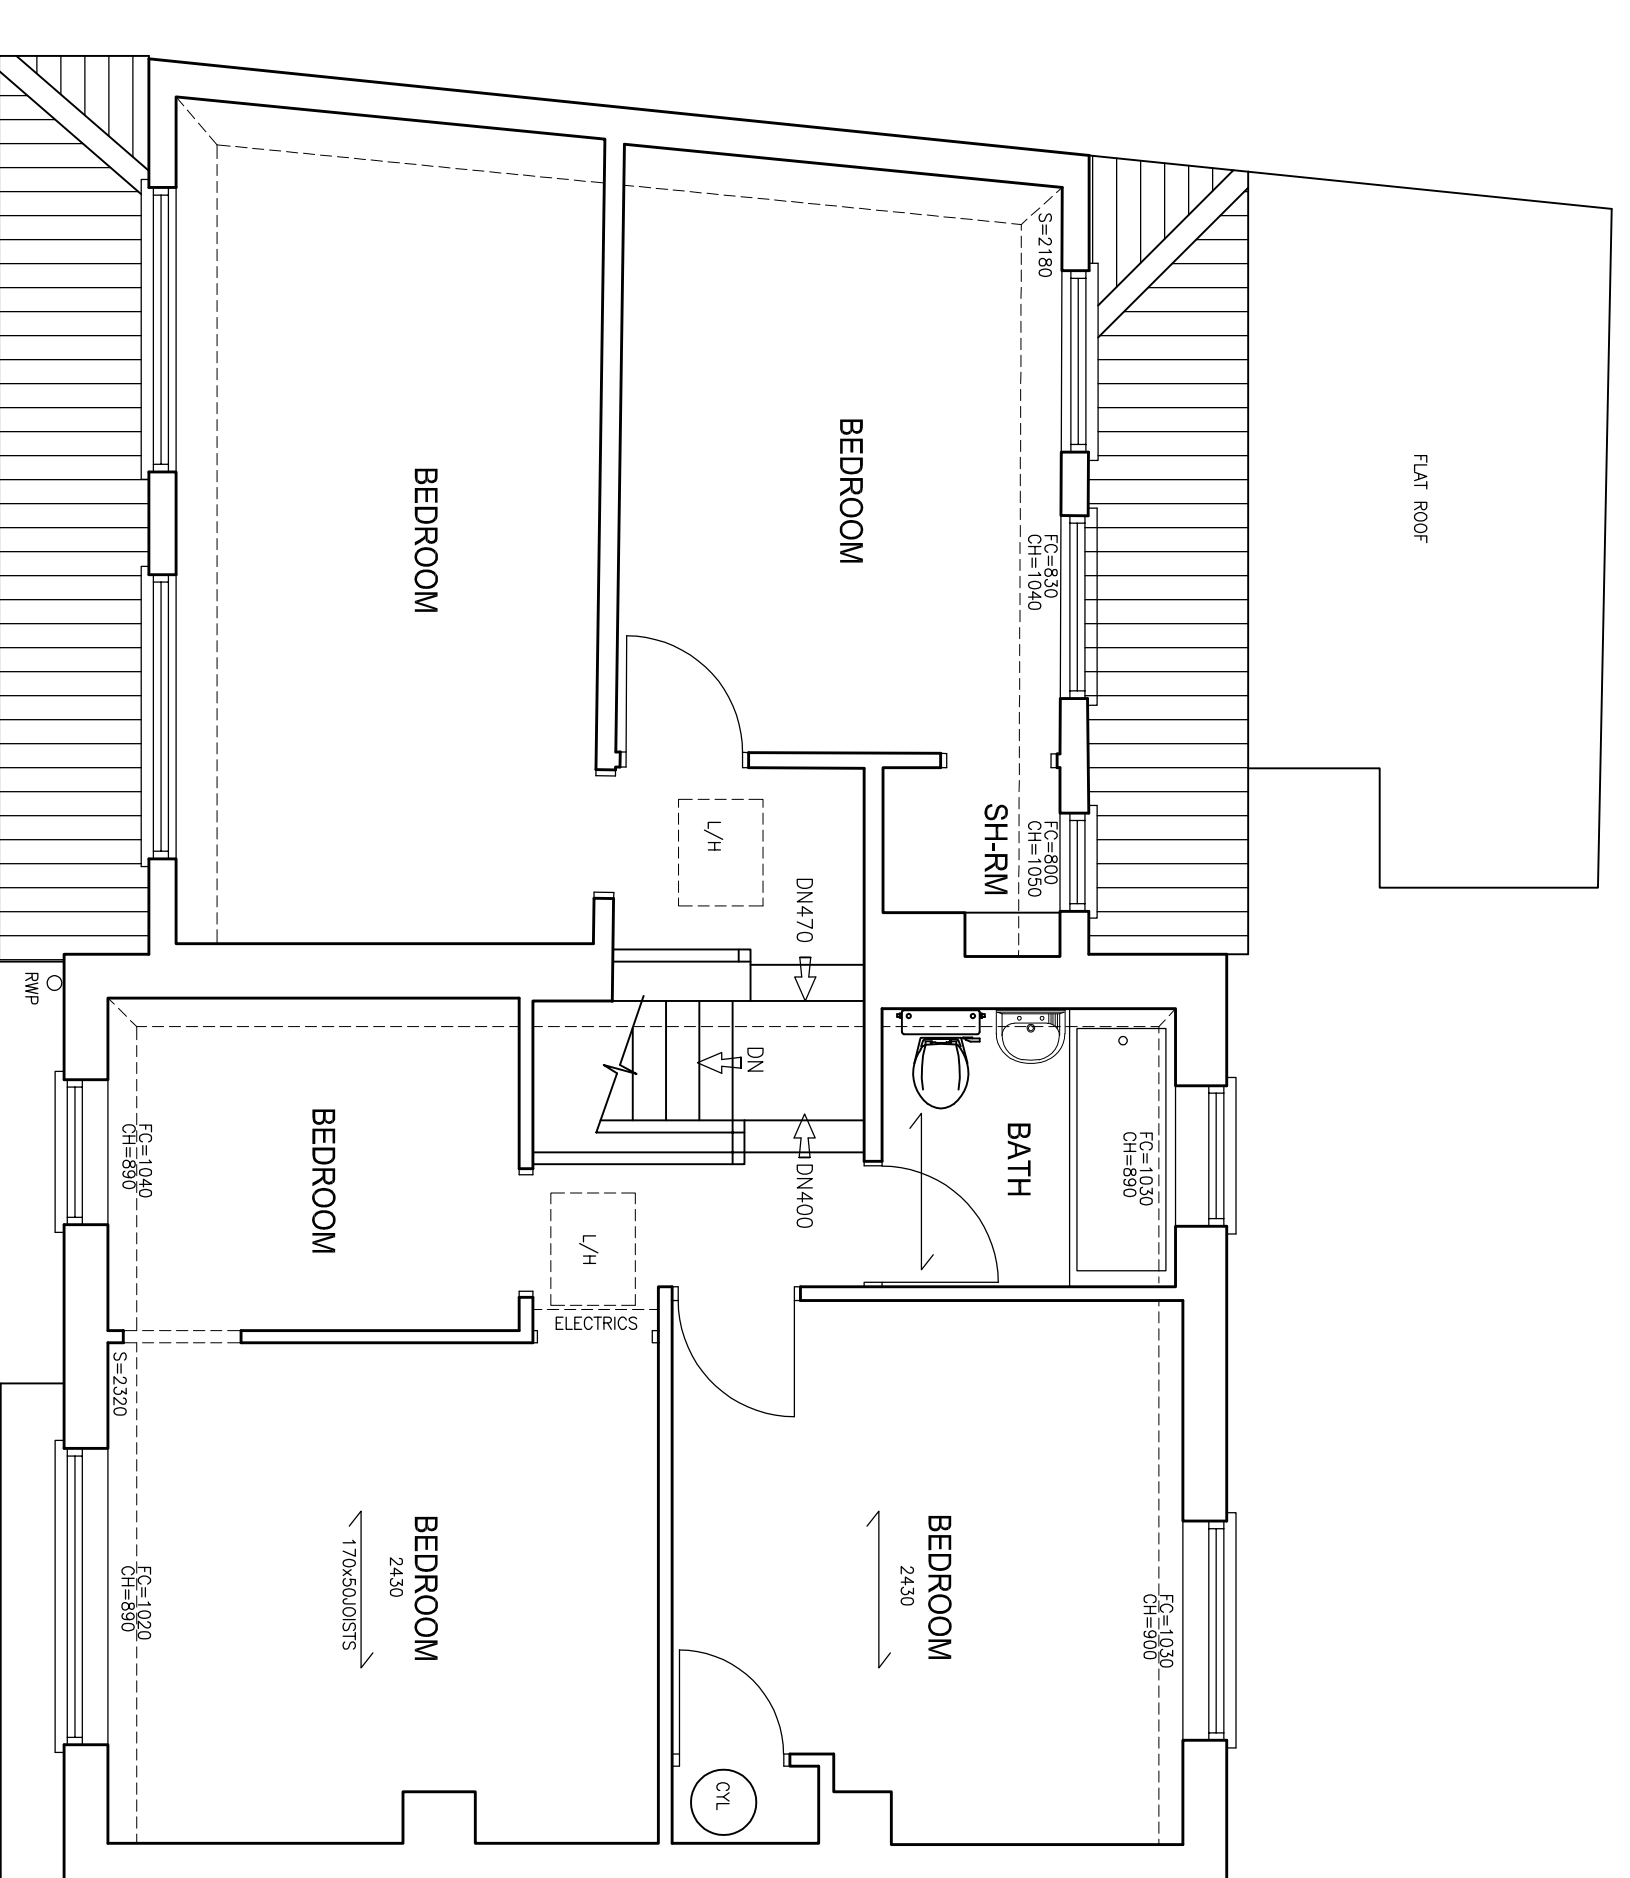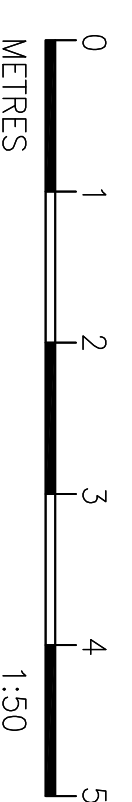

EXISTING FIRST FLOOR

Drawing not to be scaled. Dimensions indicated must be checked on site before manufacture by contractor, any discrepancy should be reported immediately.	
No.	DRN
Rev.	NJR
Date	DRG No. 29SH/21/01
SCALE 1:50, 1:100 @ A1 DATE JAN 2021	
Project: 29 SKITTS HILL BRAINTREE ESSEX CM7 1AU	
Description: EXISTING PLANS, SITE PLAN & ELEVATIONS	
16 Terrysen Road, Hutton, Brentwood, Essex CM13 2SU tel: 01277 417735 e: mol@njrouse.co.uk m: 07958 790207 www.njrouse.co.uk	
<b>N.J. Rouse</b> Architectural Design & Surveying Services	