


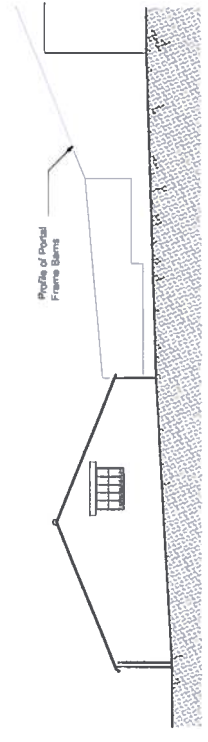


NORTH WEST ELEVATION
SCALE 1:100



SOUTH EAST ELEVATION
SCALE 1:100




SOUTH WEST ELEVATION
SCALE 1:100

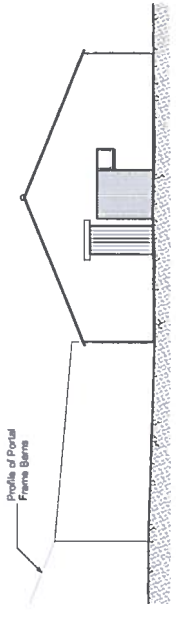

NORTH EAST ELEVATION
SCALE 1:100

GROUND FLOOR PLAN
SCALE 1:100

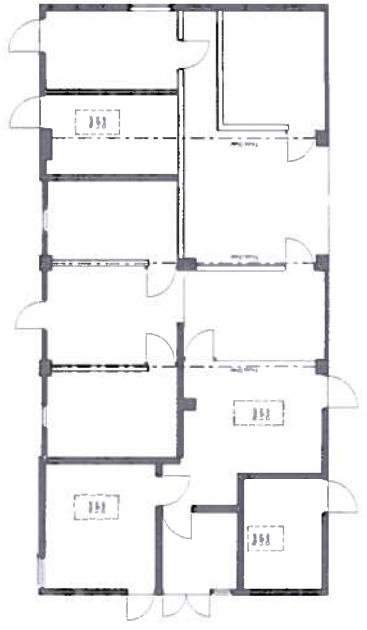

STEVE HASKEY DESIGN LTD

100, 101, 102,200

PROJECT SCALE | Sheet No. P.1.1 | January

Prepared by: **STEVE HASKEY**
Checked by: **STEVE HASKEY**

Project: **Profile of Change of Use**
Location: **100-119, 121-122, 124-125, 127-128, 130-131, 133-134, 136-137, 139-140, 142-143, 145-146, 148-149, 151-152, 154-155, 157-158, 160-161, 163-164, 166-167, 169-170, 172-173, 175-176, 178-179, 181-182, 184-185, 187-188, 190-191, 193-194, 196-197, 199-200**

Scale: **1:100**

Drawn by: **STEVE HASKEY**
Floor Plan and Elevations

Sheet No. **A1**

Date: **March 2015**

15-13-03