




PROPOSED EAST ELEVATION

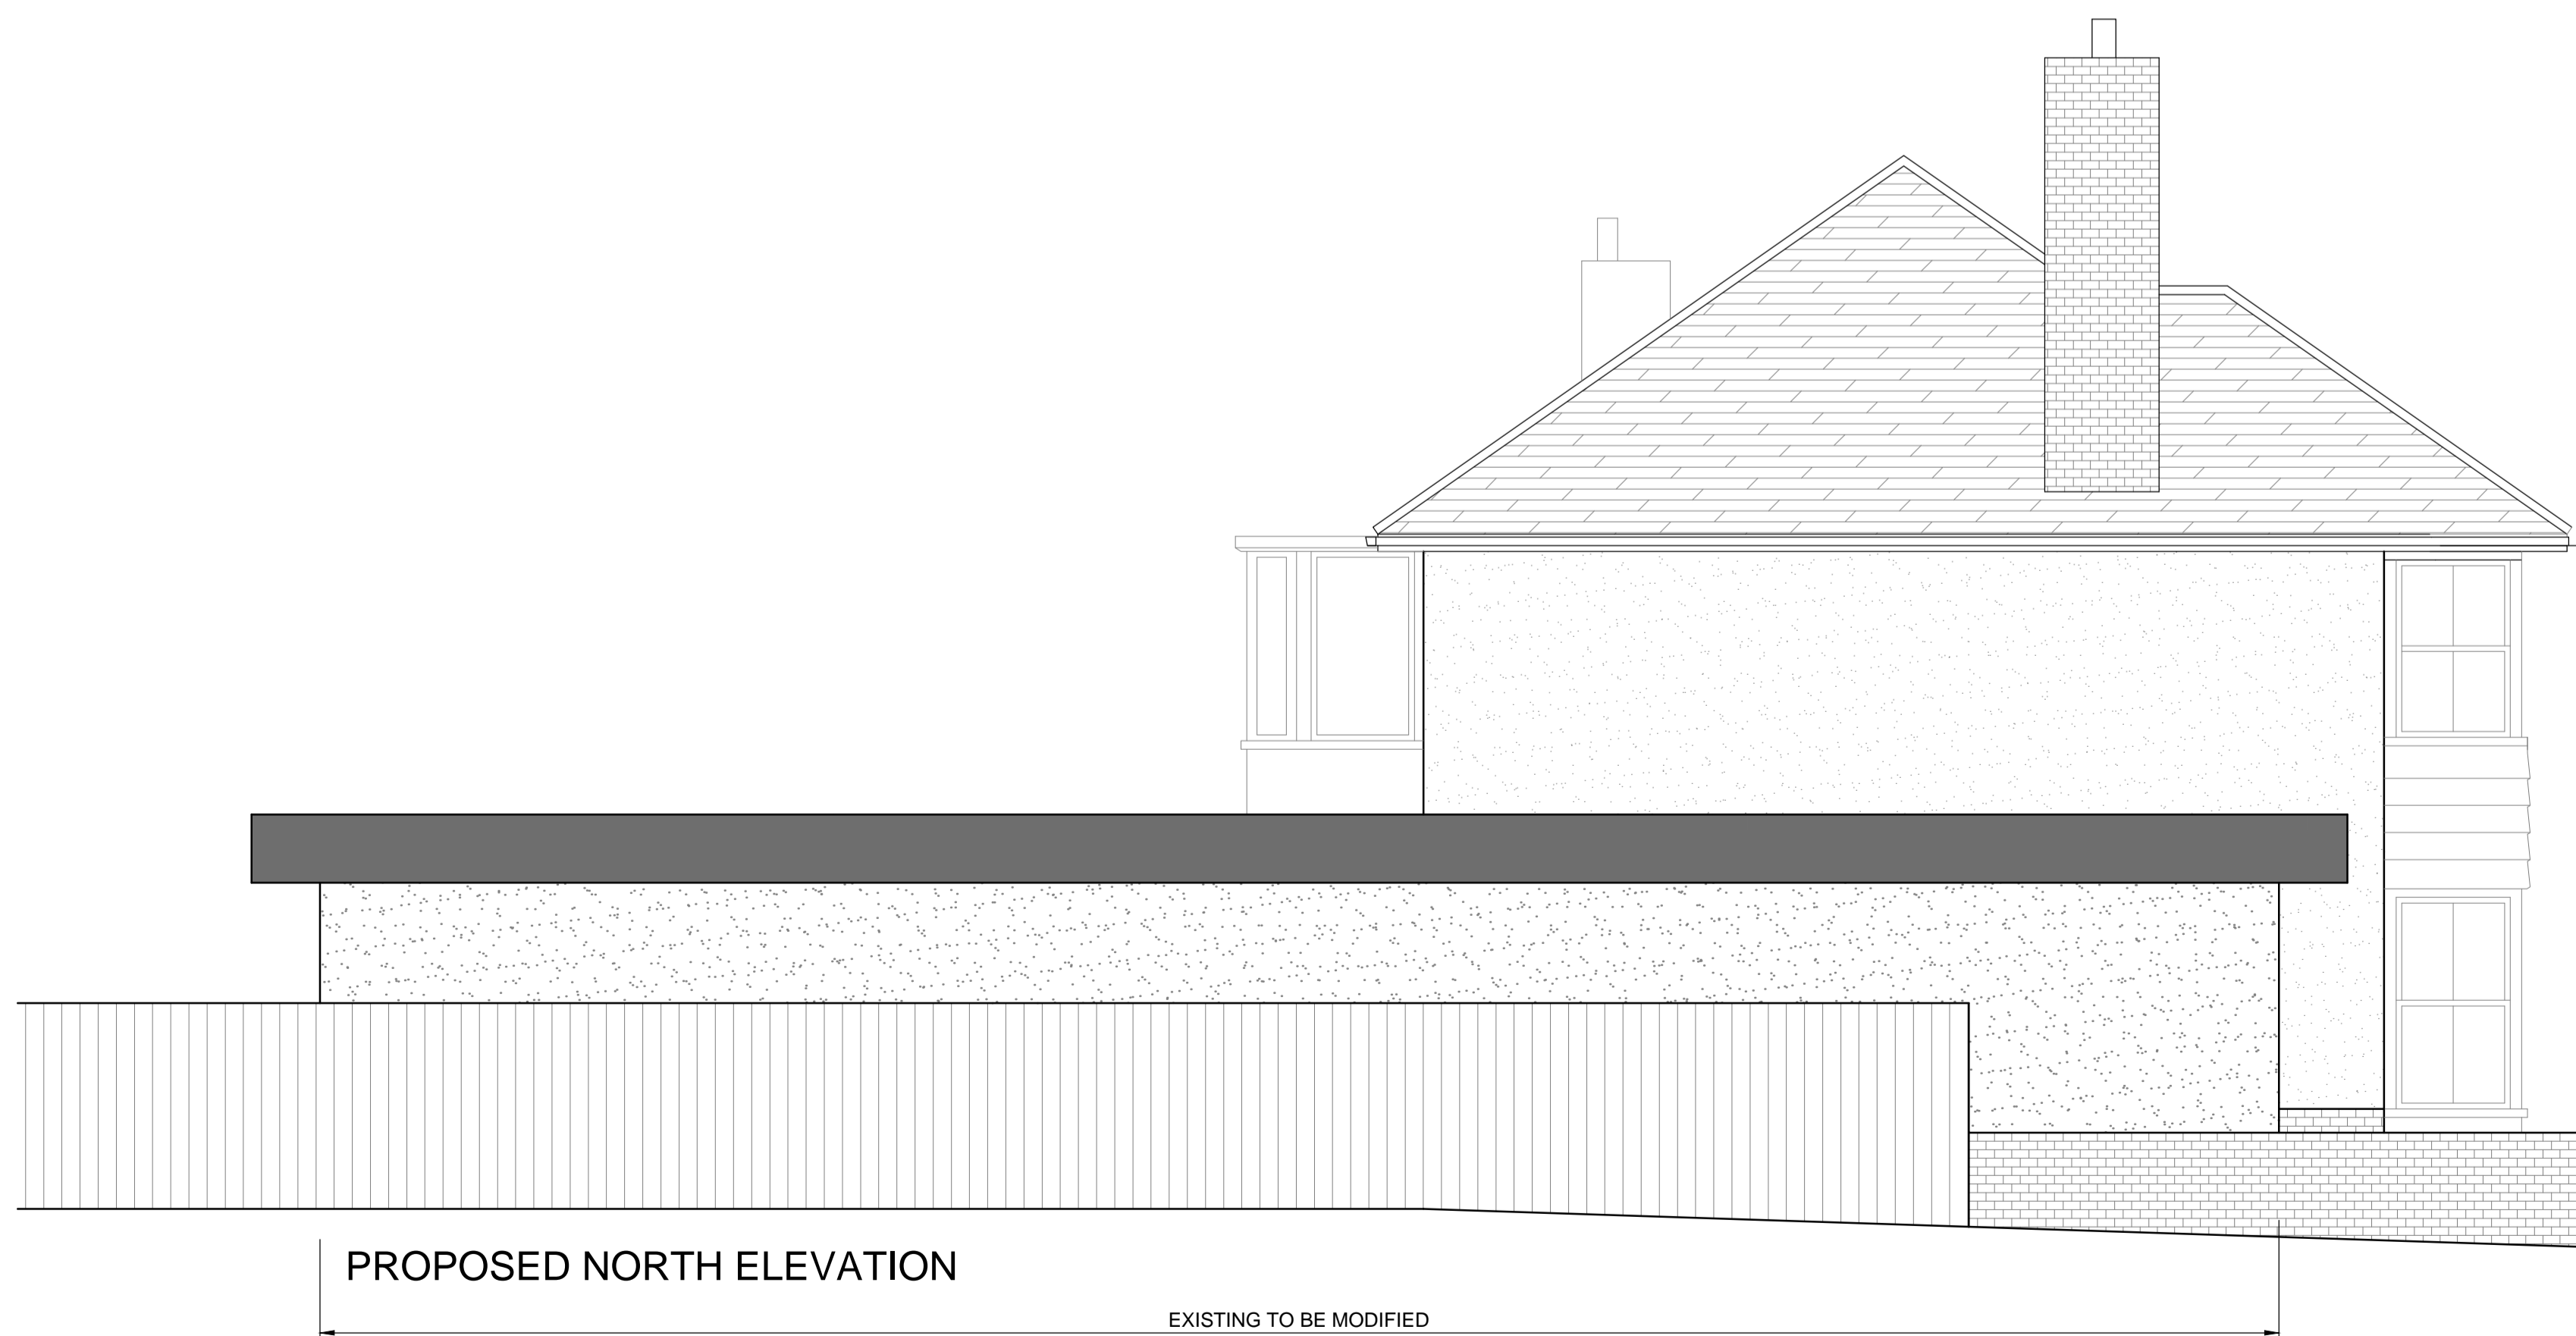

PROPOSED NORTH ELEVATION

	GARY ANDERSON 43 Brecon Avenue Portsmouth PO6 2AN Tel 07786610066 garyanderson929@hotmail.com
	Project Address: 40 CAMARTHEN AVENUE DRAYTON, PORTSMOUTH PO6 2AQ.
Project title: PROPOSED SINGLE STOREY REAR EXTENSION & MODIFICATIONS TO EXISTING SIDE / REAR EXTENSION	
Drawing Title: PROPOSED EAST & NORTH ELEVATIONS	
JOB No. CA40/20/11/007	SCALE 1:50 @A1
REV	