


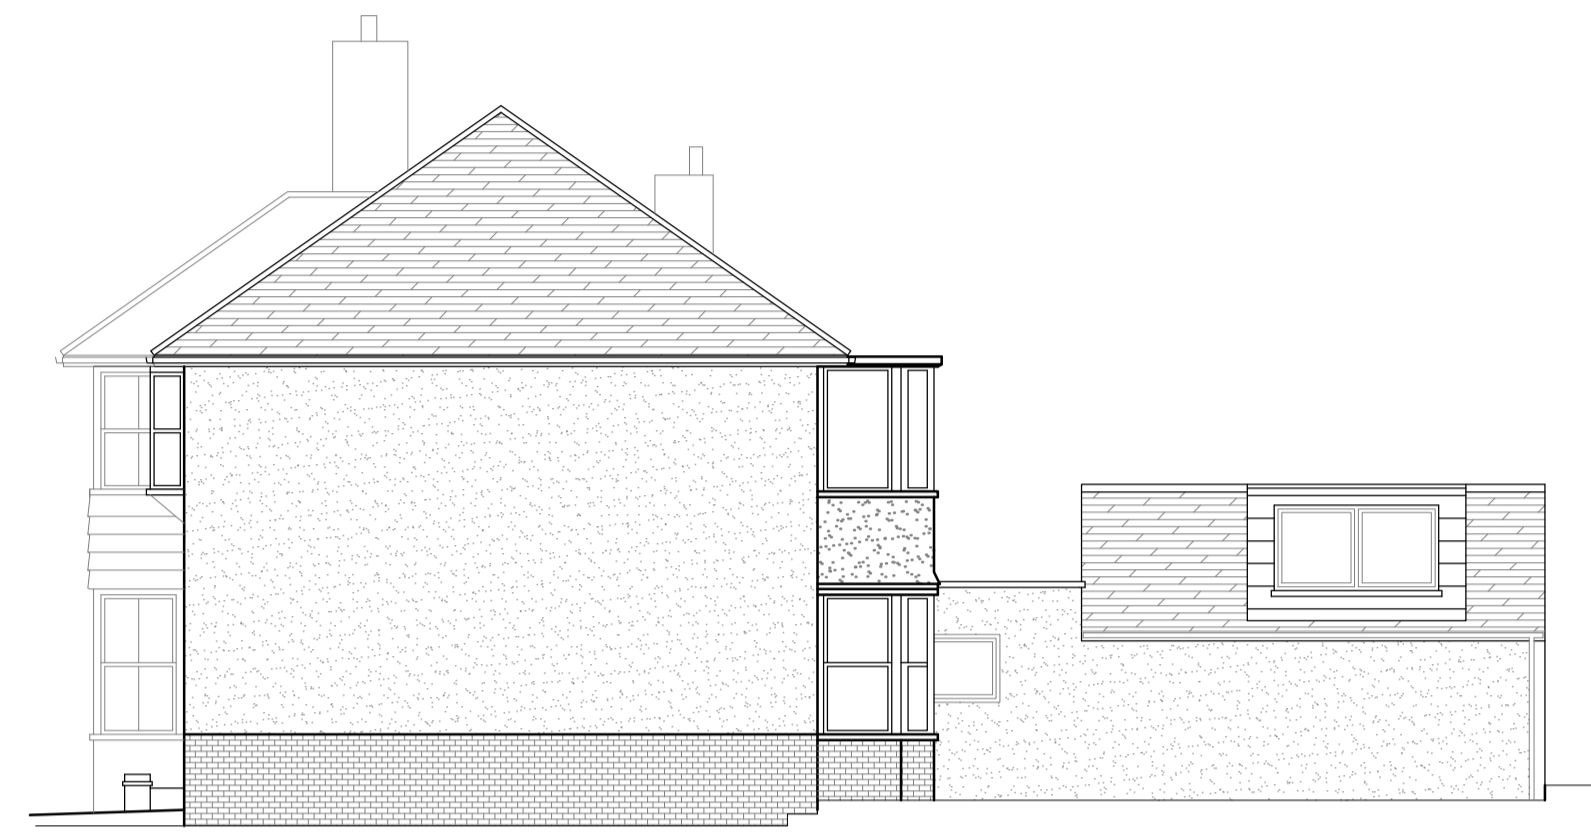


EXISTING WEST ELEVATION




EXISTING SOUTH ELEVATION



EXISTING EAST ELEVATION

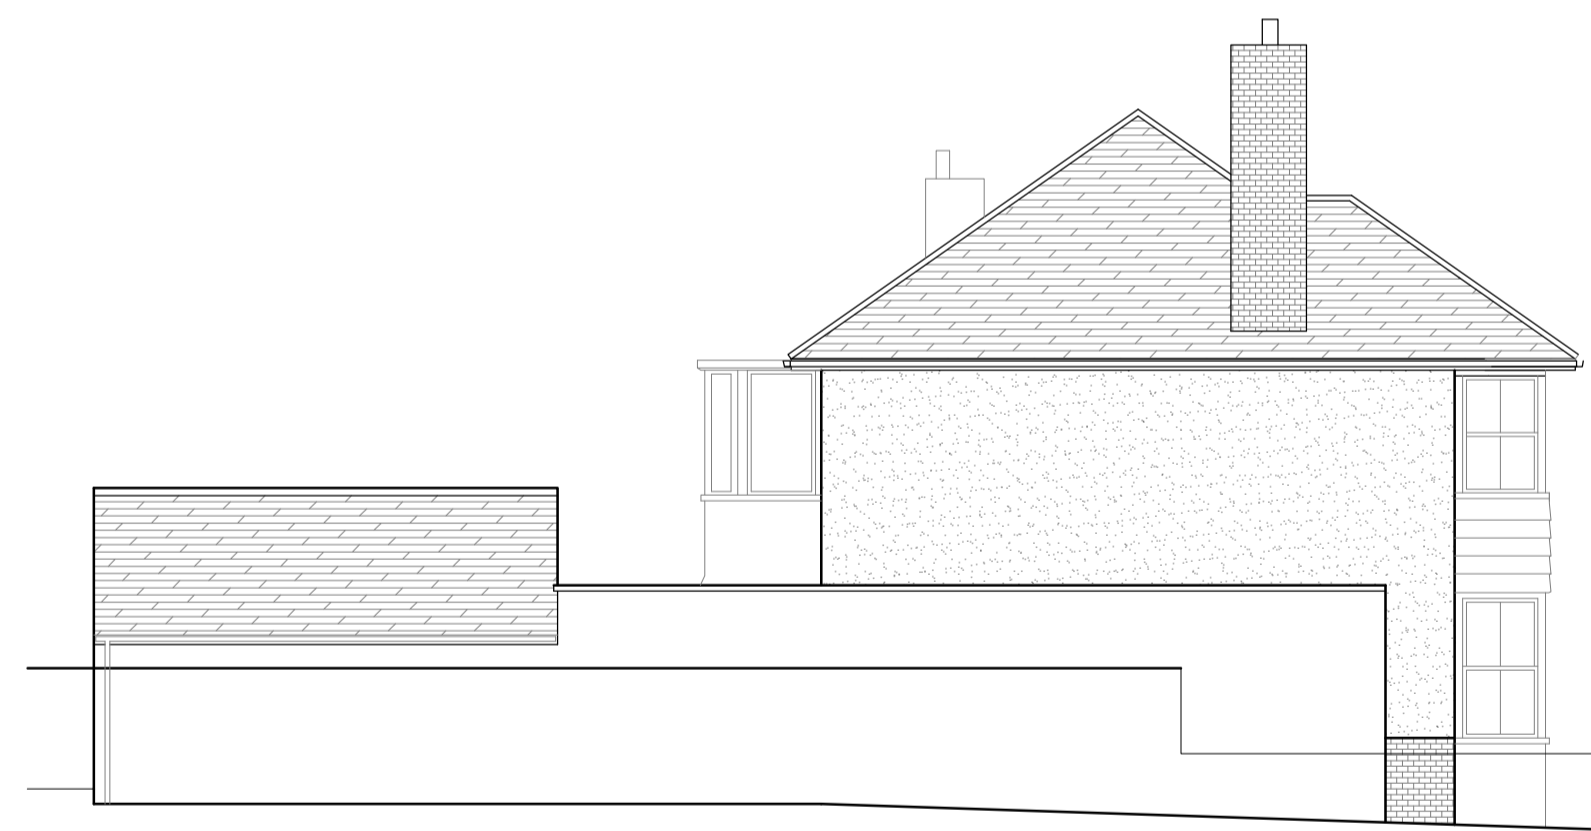

EXISTING NORTH ELEVATION
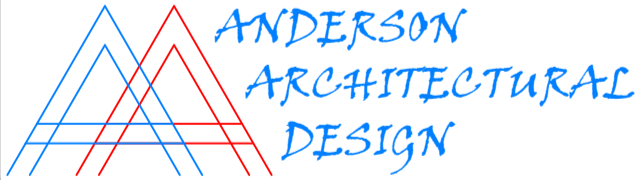
|   |  |  |
|---|--|--|
|  | GARY ANDERSON<br>43 Brecon Avenue<br>Portsmouth PO6 2AQ.<br>Tel 07786010066<br>garyanderson929@hotmail.com |  |
|   | Project Address:   |  |
|   | Project title:   |  |
|   | Drawing Title:   |  |

40 CAMARTHEN AVENUE  
 DRAYTON, PORTSMOUTH PO6 2AQ.

PROPOSED SINGLE STOREY REAR  
 EXTENSION & MODIFICATIONS TO  
 EXISTING SIDE / REAR EXTENSION

EXISTING ELEVATIONS

| JOB No.        | SCALE        | REV |
|----------------|--------------|-----|
| CA40/20/11/002 | 1:100<br>@A1 |     |