




EXISTING GROUND FLOOR PLAN

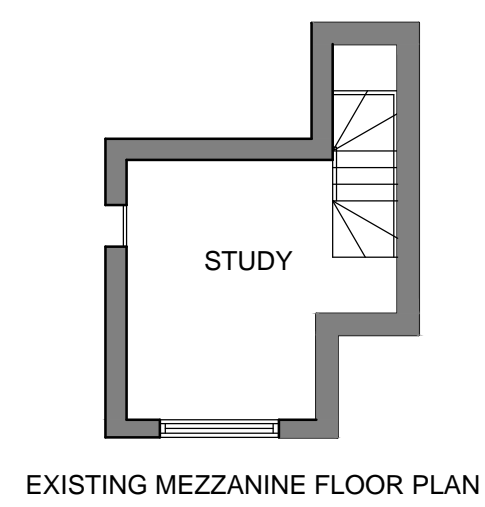

EXISTING MEZZANINE FLOOR PLAN

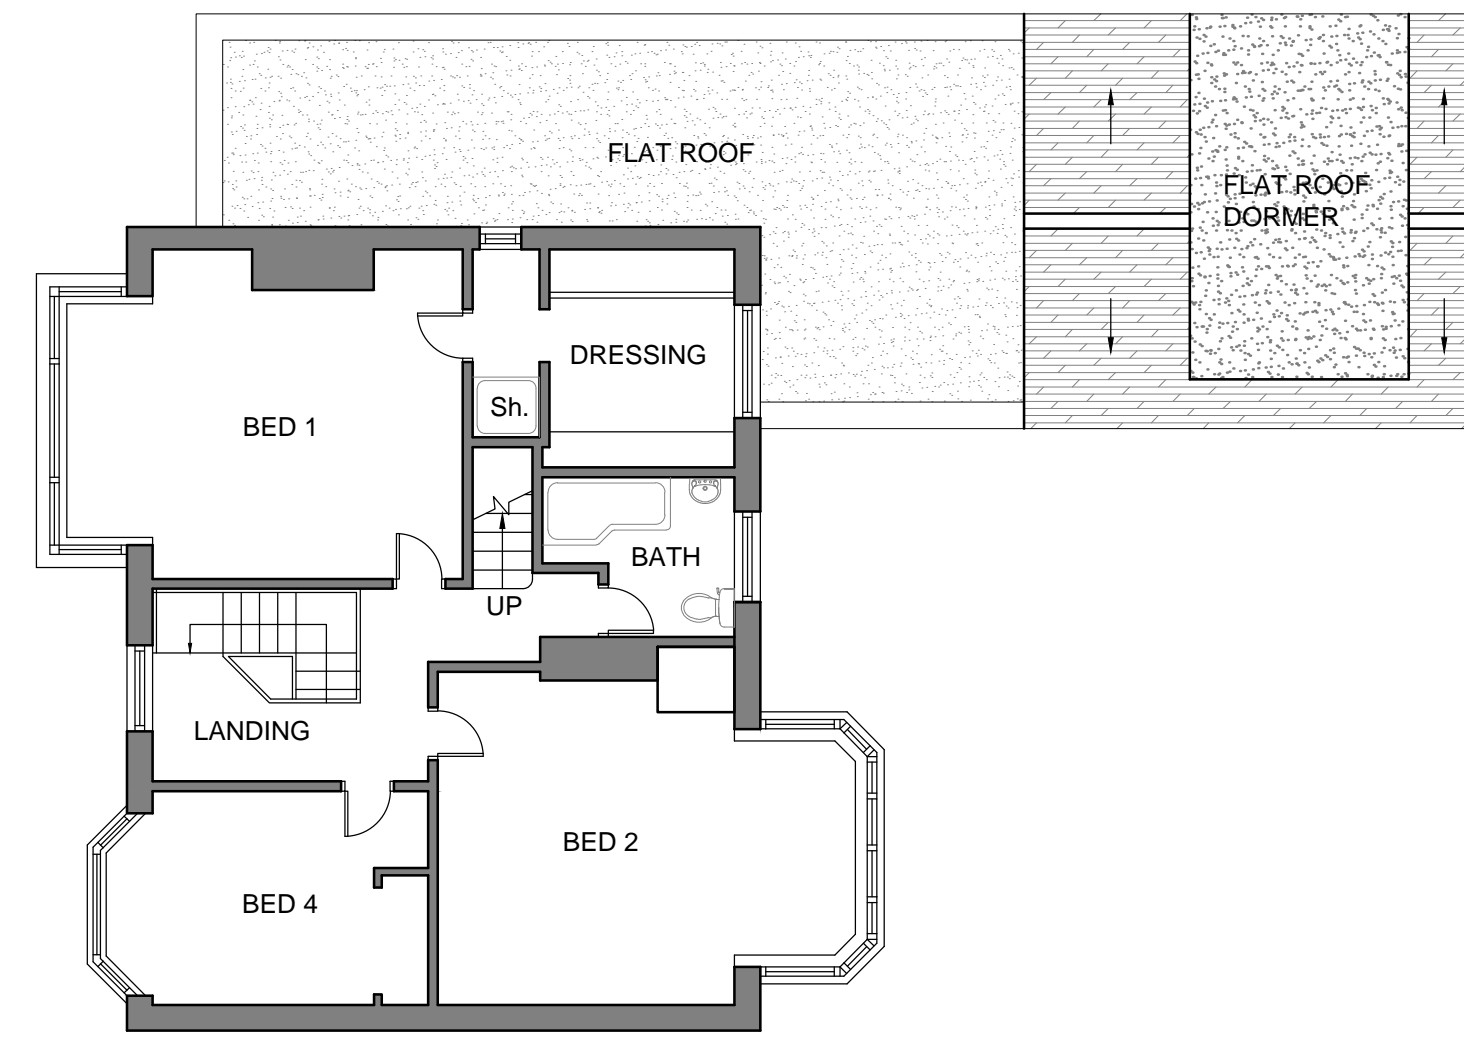


EXISTING FIRST FLOOR PLAN

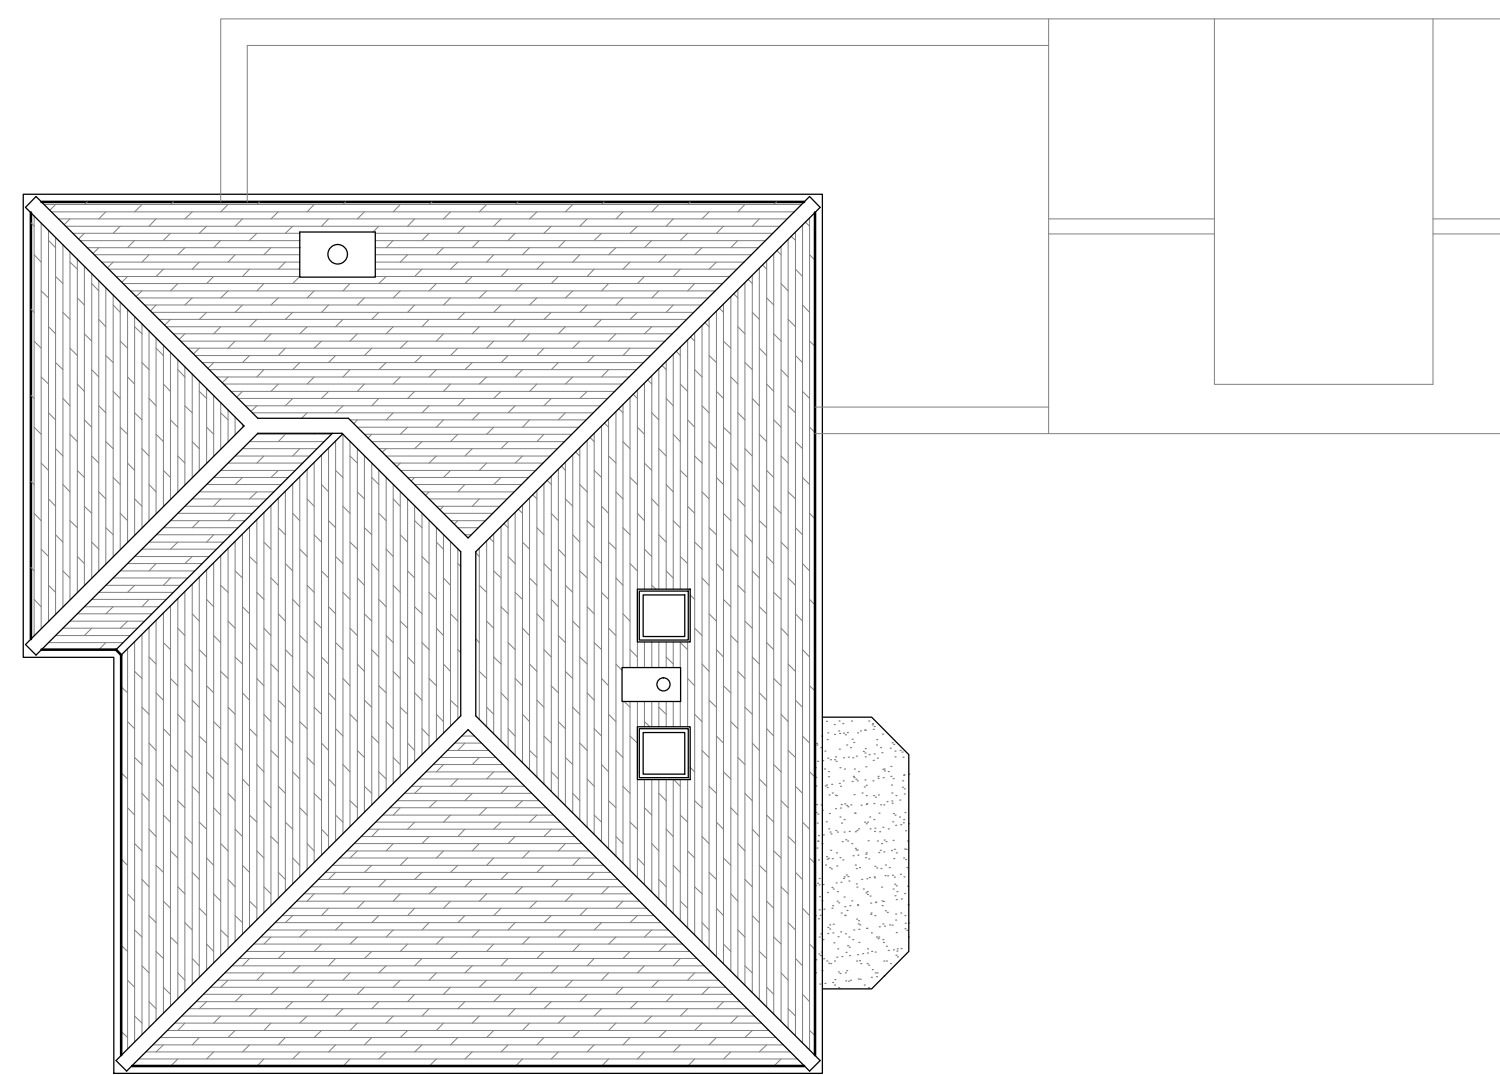


EXISTING ROOF PLAN

SITE LOCATION PLAN
 AREA 2 HA
 SCALE: 1:1250 on A4
 CENTRE COORDINATES: 466717 , 105941

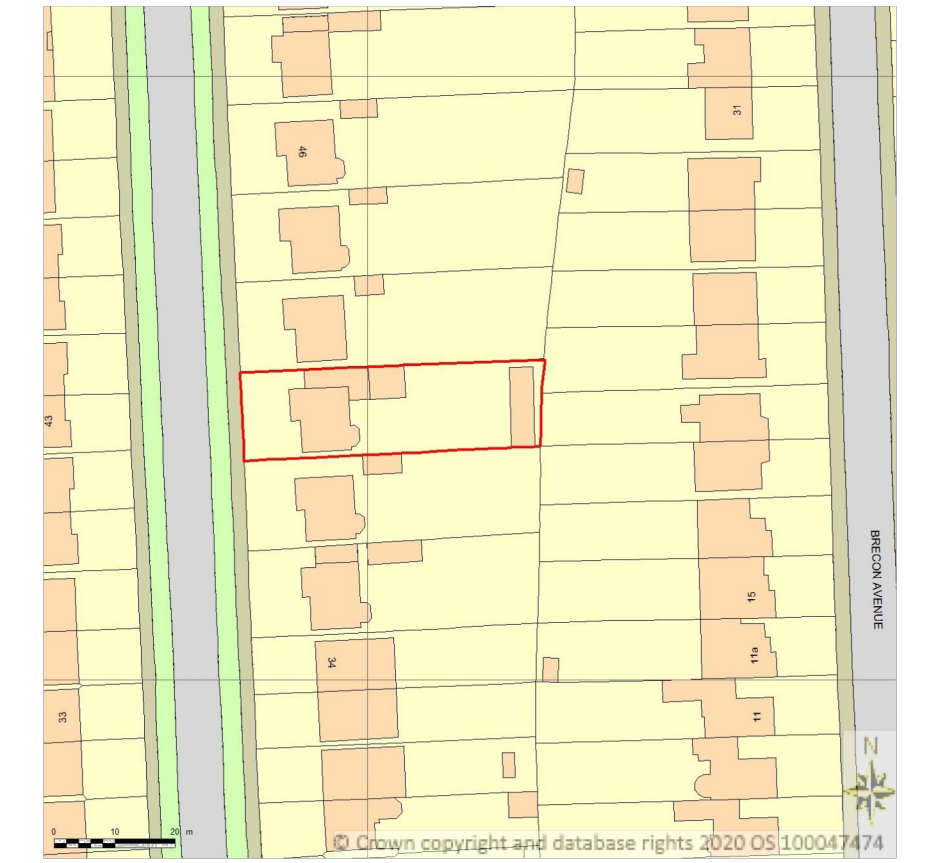

Supplied by Streetwise Maps Ltd
 www.streetwise.net
 Licence No: 100047474
 09:44:47 12/11/2020

LOCATION PLAN
 1:1250

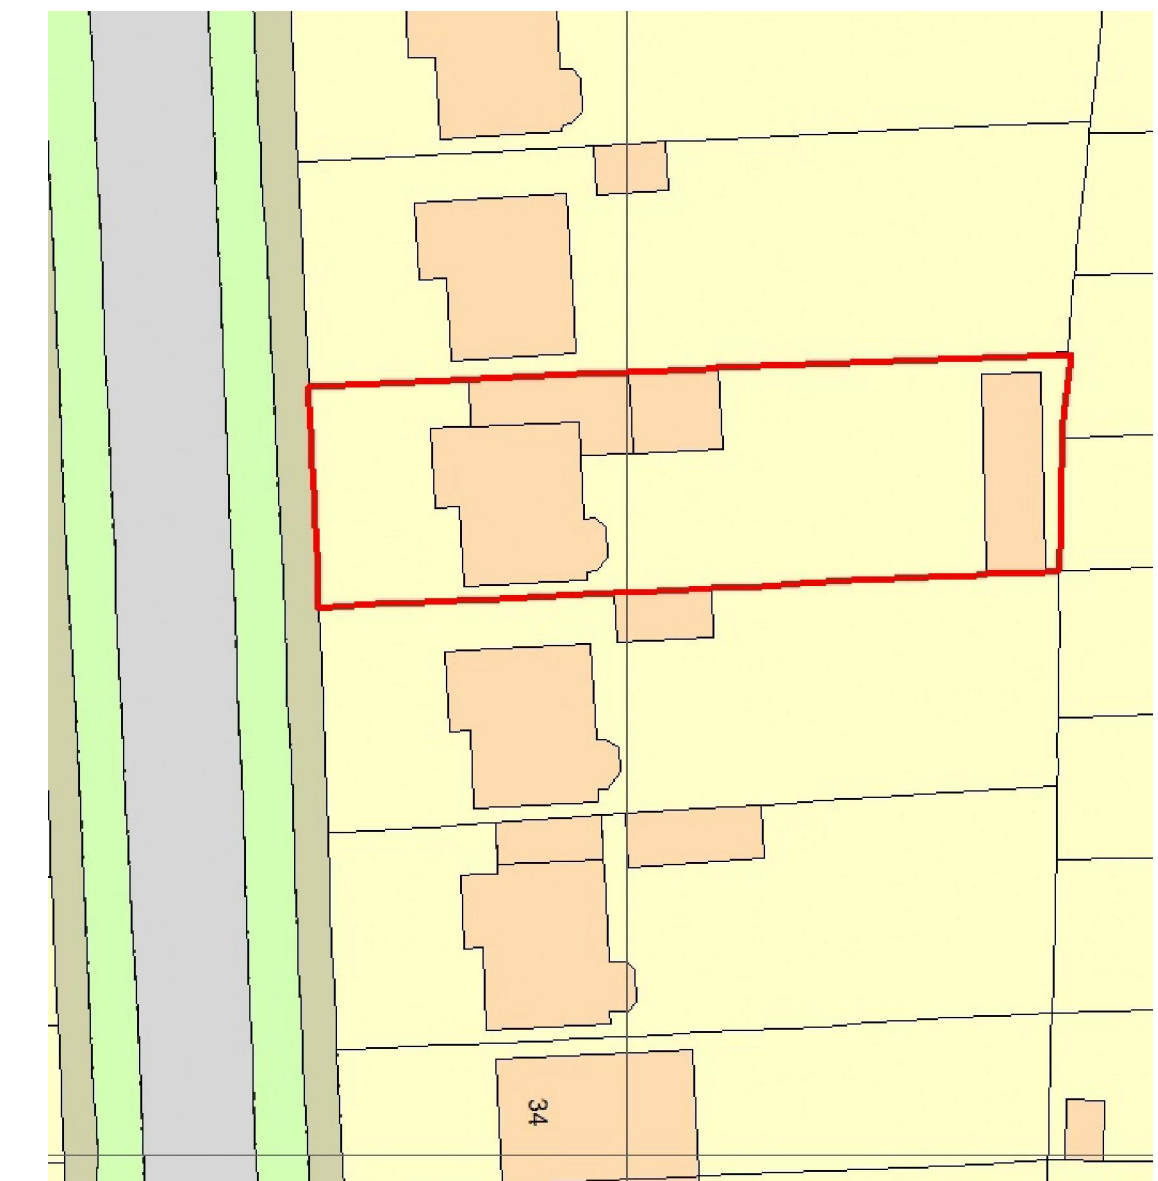

BLOCK PLAN
 1:500

	GARY ANDERSON 43 Brecon Avenue Portsmouth PO6 2AN Tel 07786010066 garyanderson929@hotmail.com	
	Project Address: 40 CAMARTHEN AVENUE DRAYTON, PORTSMOUTH PO6 2AQ.	
Project title: PROPOSED SINGLE STOREY REAR EXTENSION & MODIFICATIONS TO EXISTING SIDE / REAR EXTENSION	Drawing Title: EXISTING FLOOR PLANS LOCATION PLAN & BLOCK PLAN	
JOB No. CA40/20/11/001	SCALE 1:100 @A1	REV

Project Address:
**40 CAMARTHEN AVENUE
 DRAYTON, PORTSMOUTH PO6 2AQ.**

Project title:
**PROPOSED SINGLE STOREY REAR
 EXTENSION & MODIFICATIONS TO
 EXISTING SIDE / REAR EXTENSION**

Drawing Title:
**EXISTING FLOOR PLANS
 LOCATION PLAN & BLOCK PLAN**

JOB No. CA40/20/11/001	SCALE 1:100 @A1	REV
----------------------------------	-------------------------------	-----