

NOTES
 Do not scale from this drawing. All dimensions to be confirmed on site. Architect to be informed of any discrepancies before any action is taken. This drawing is copyright © Smith & Newton Architects Ltd.

REV DATE	ISSUED BY - CK	ISSUED
00	25.08.17 MW CS	Initial Issue
01	15.09.17 MW CS	Tender Issue
02	06.11.20 KP CS	Pre-Application


NOTES
 Drawing Scales (for planning use only)
 0 5m
 1:200
 - - - - - SITE BOUNDARY

SMITH & NEWTON ARCHITECTS
 A Studio 26, Hatherley Mews, Walthamstow, London, E17 4QP
 T +44 (0)20 8520 3867
 E info@smith-newton.com


Project
PONSONBY PLACE
 Drawing Title
Site Layout Plan
 Status Pre-Application Scale(s) at A3 1:200
 DRAWING REVISION
0173-04-0101 02

EXISTING


Lower Ground Floor Plan

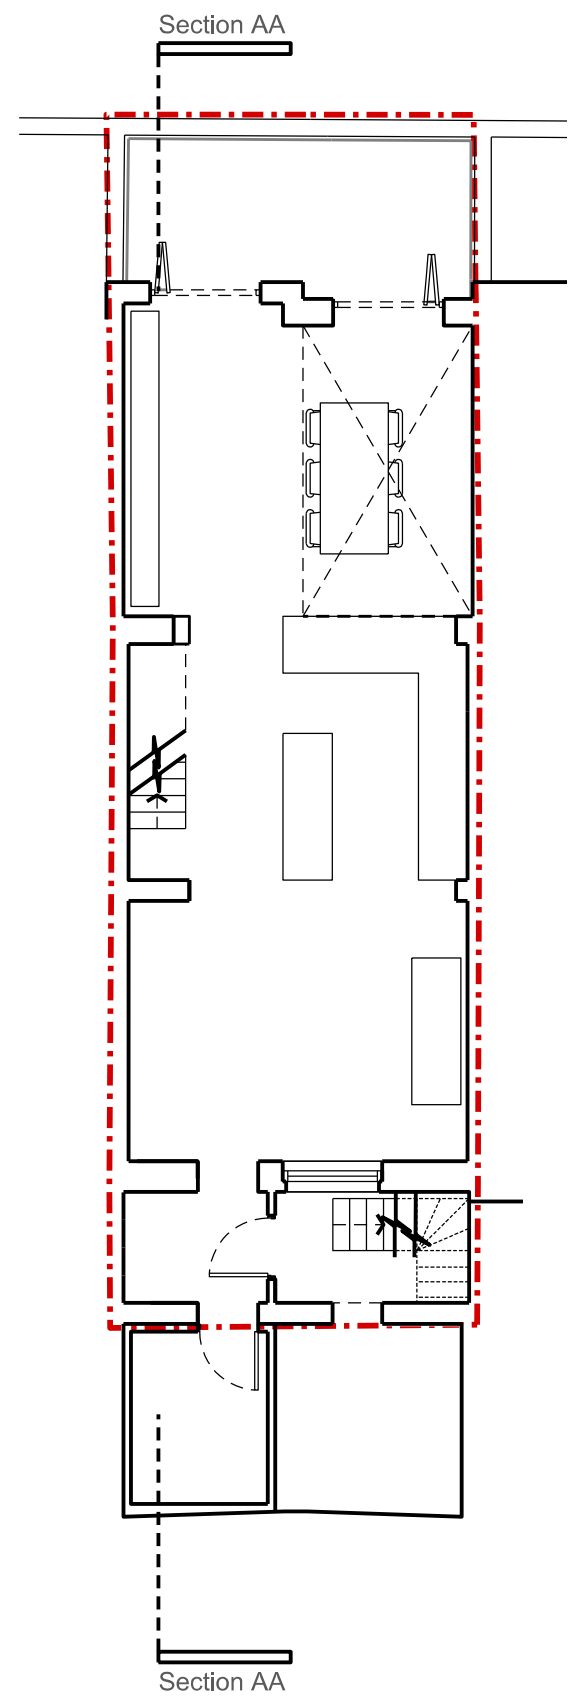


Ground Floor Plan

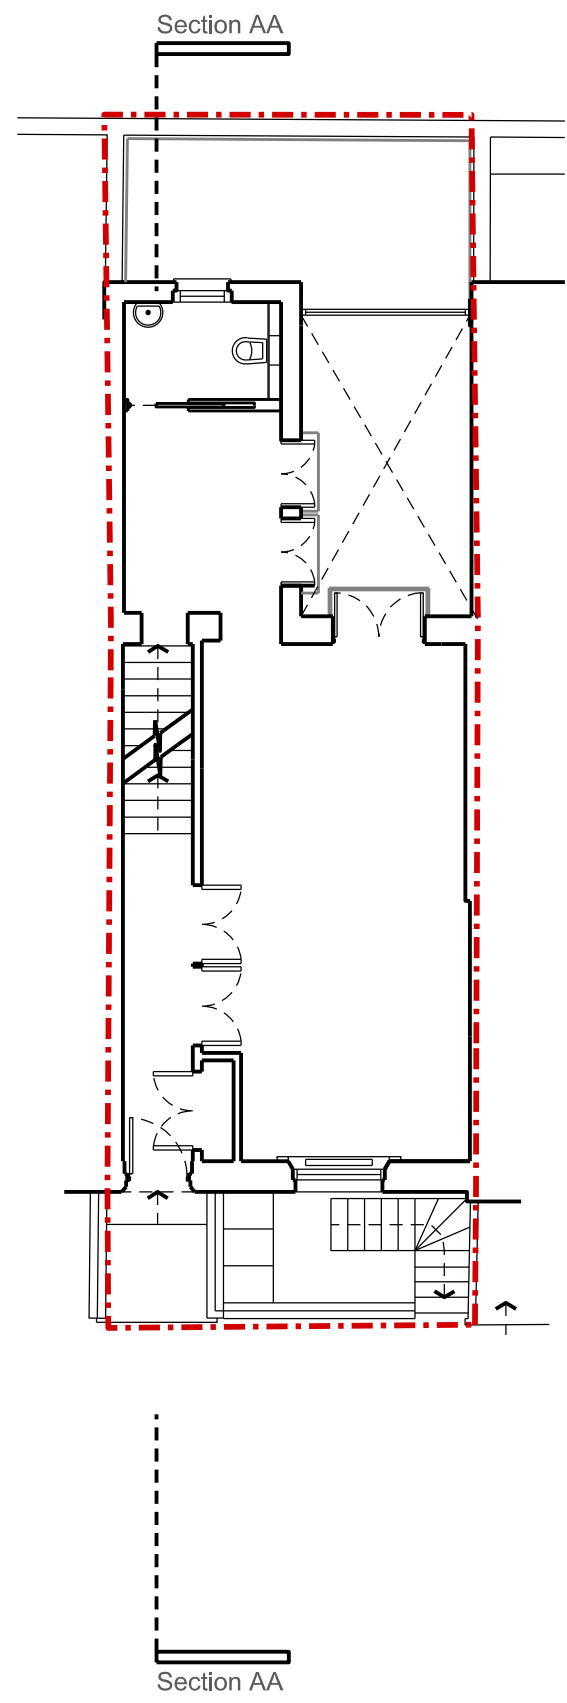


First Floor Plan

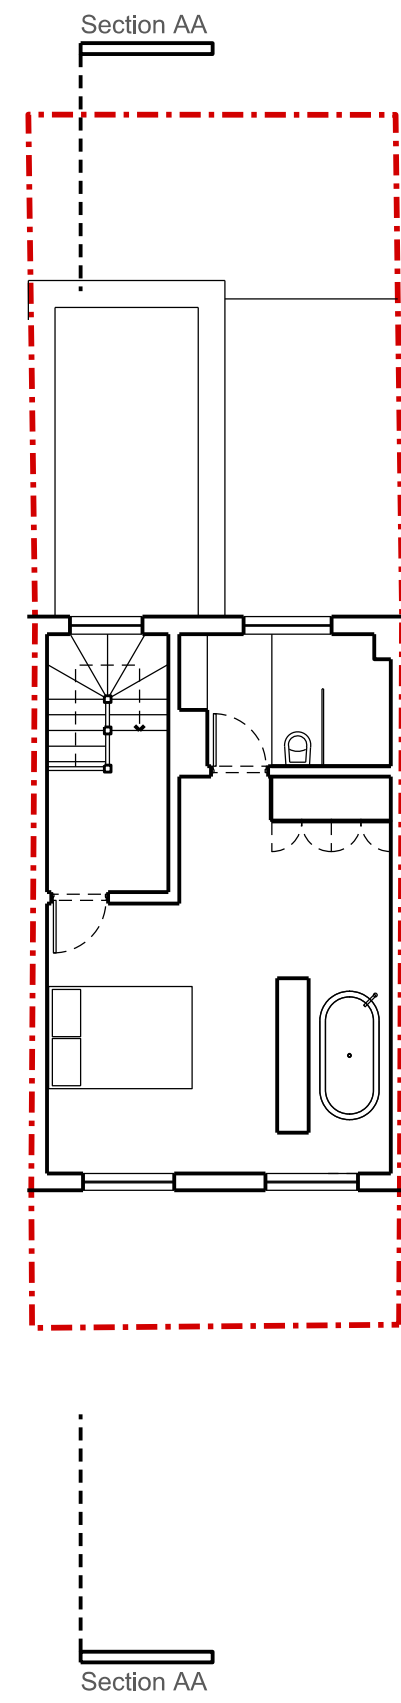


Second Floor Plan

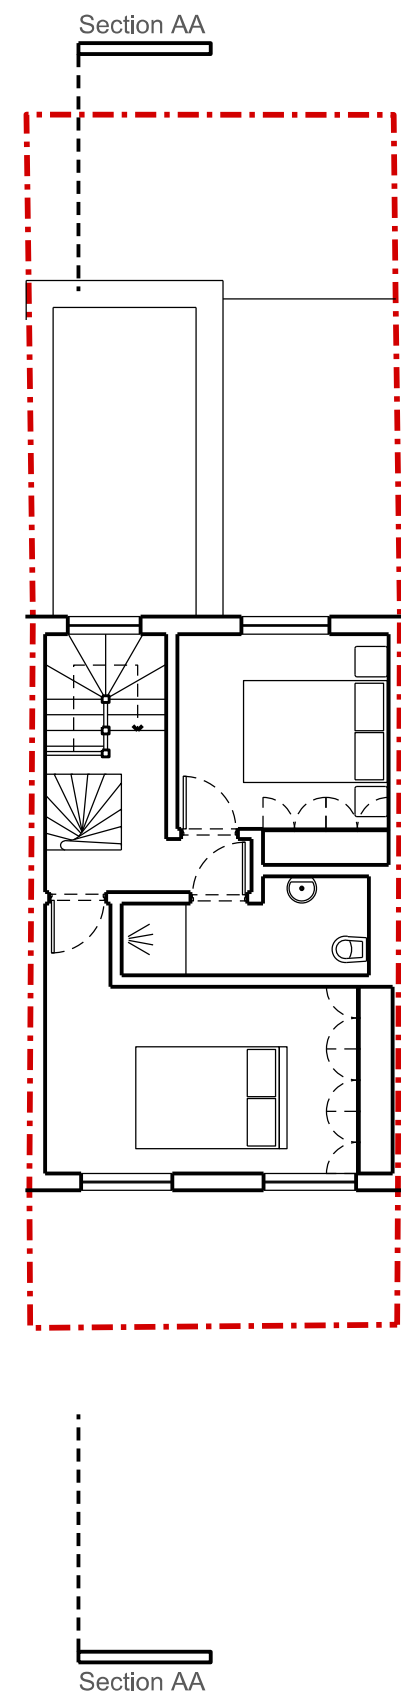

Loft Plan

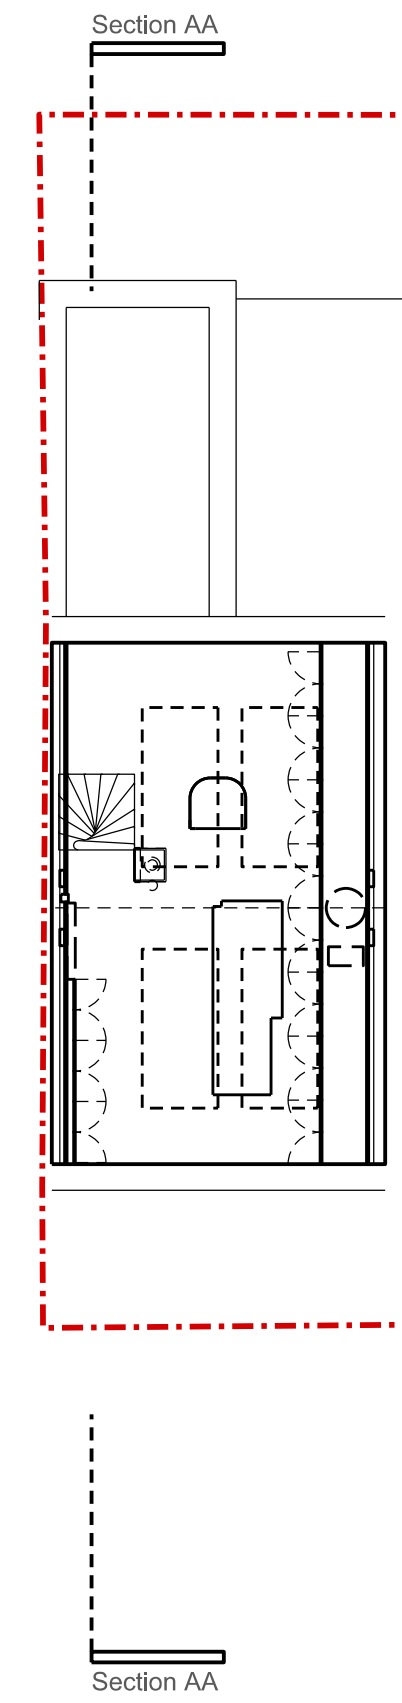


Roof Plan

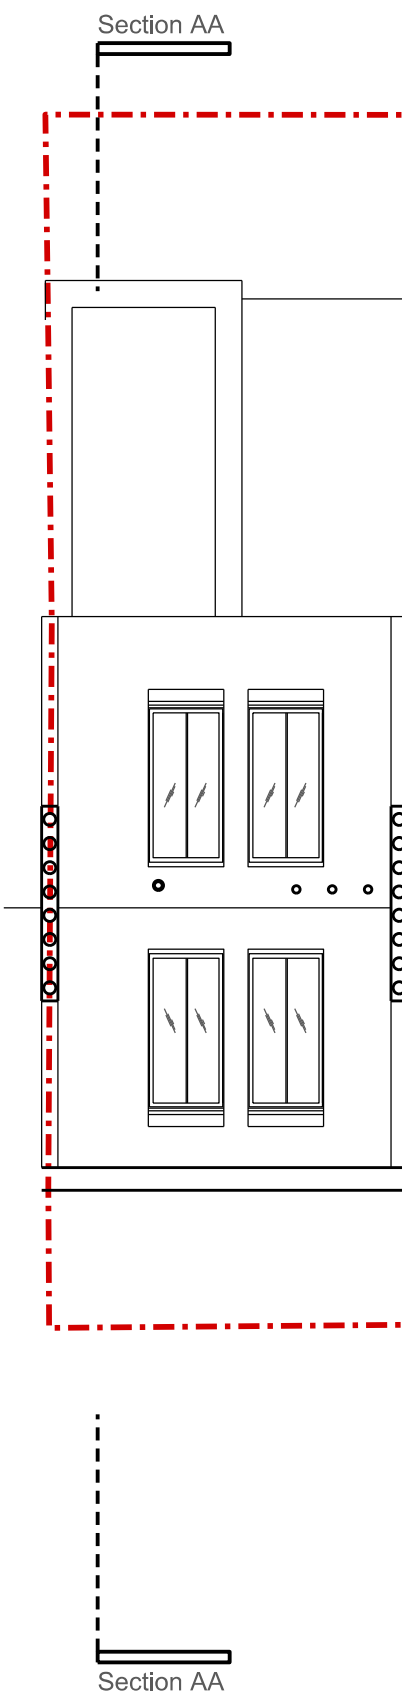


PROPOSED


Lower Ground Floor Plan
(No proposed alterations)

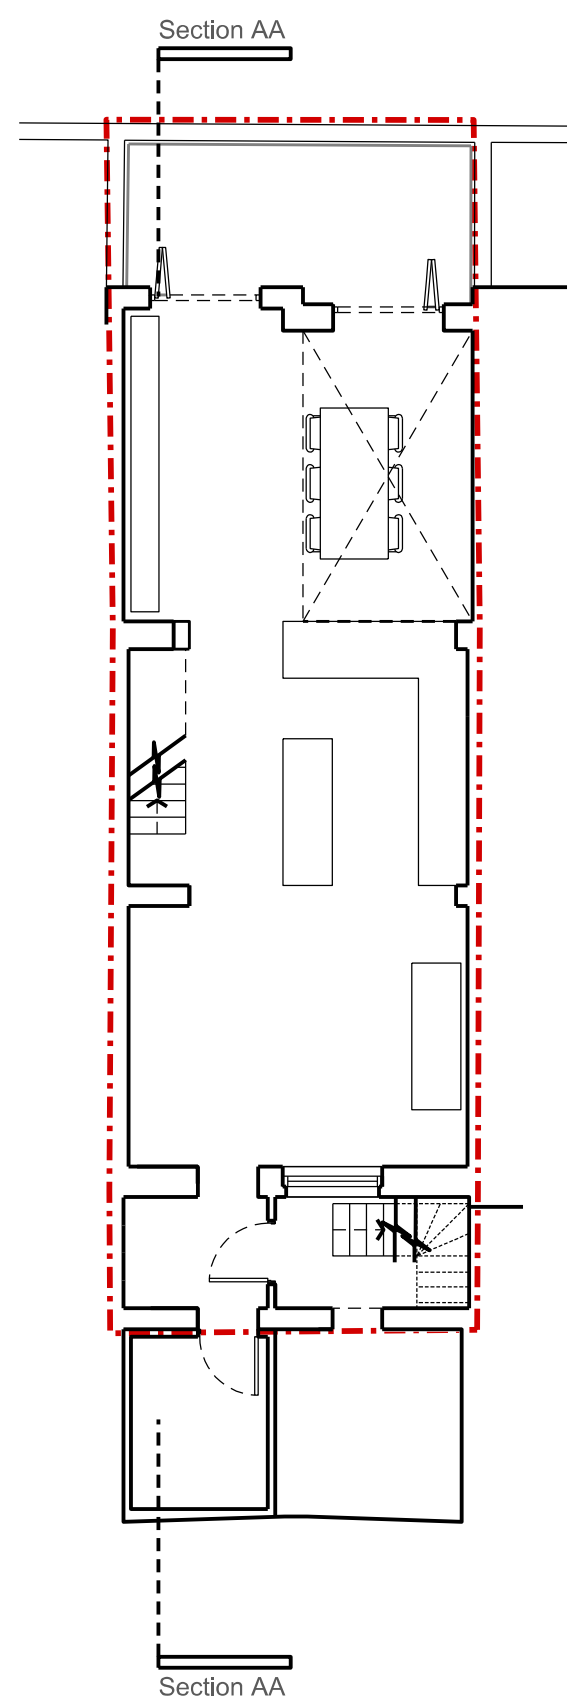


Ground Floor Plan
(No proposed alterations)

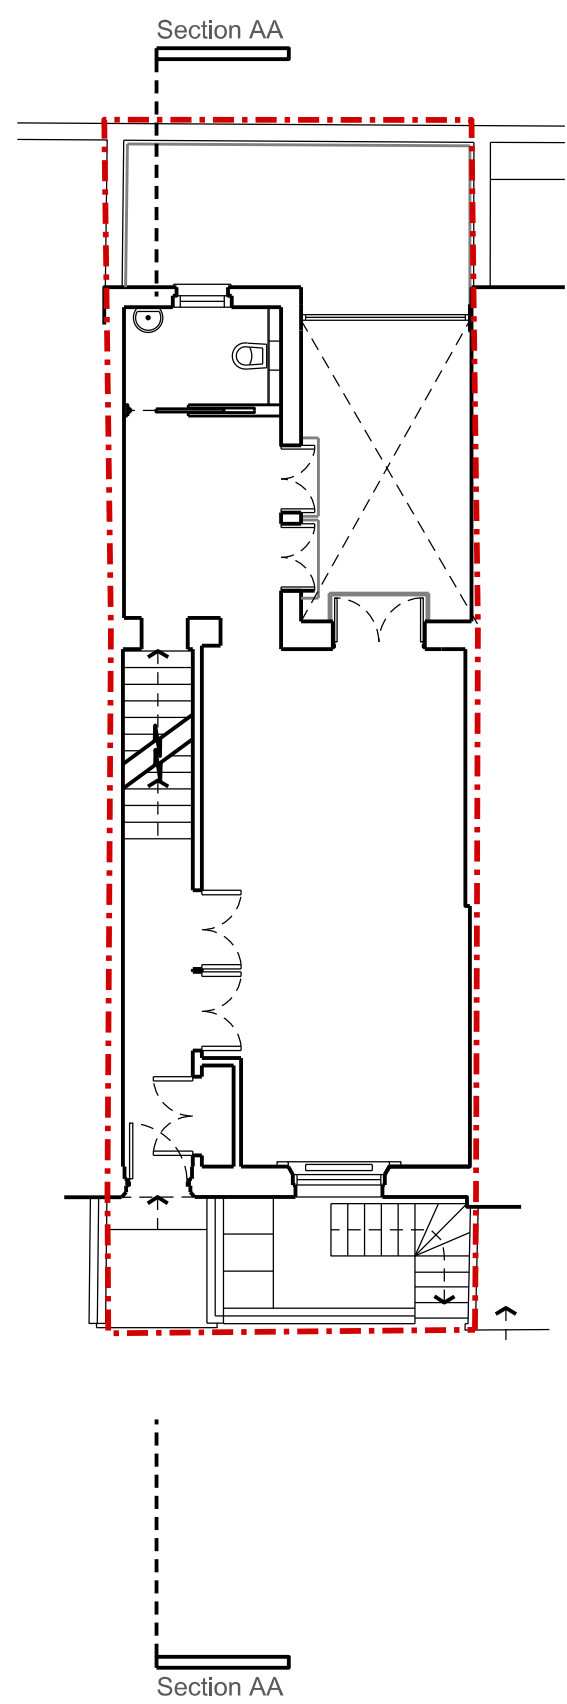


First Floor Plan

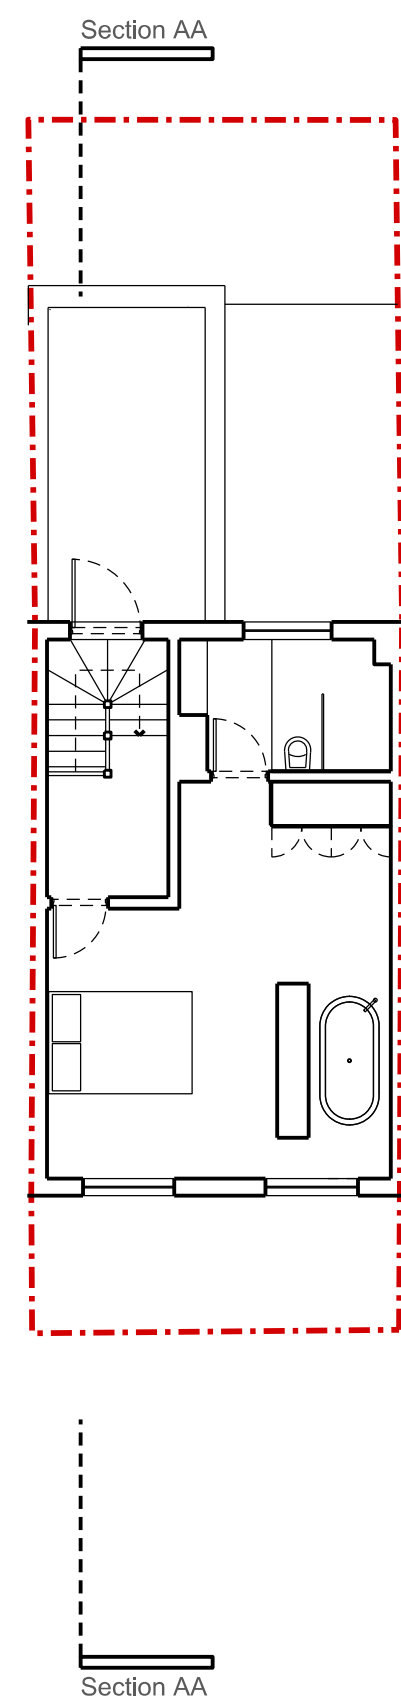


Second Floor Plan

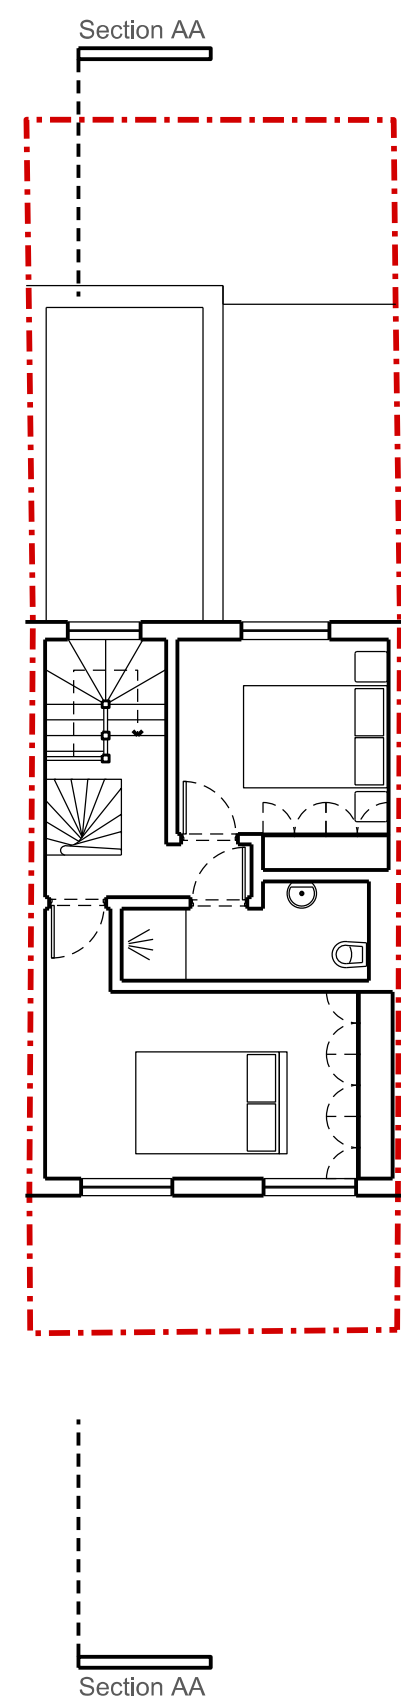

Loft Plan

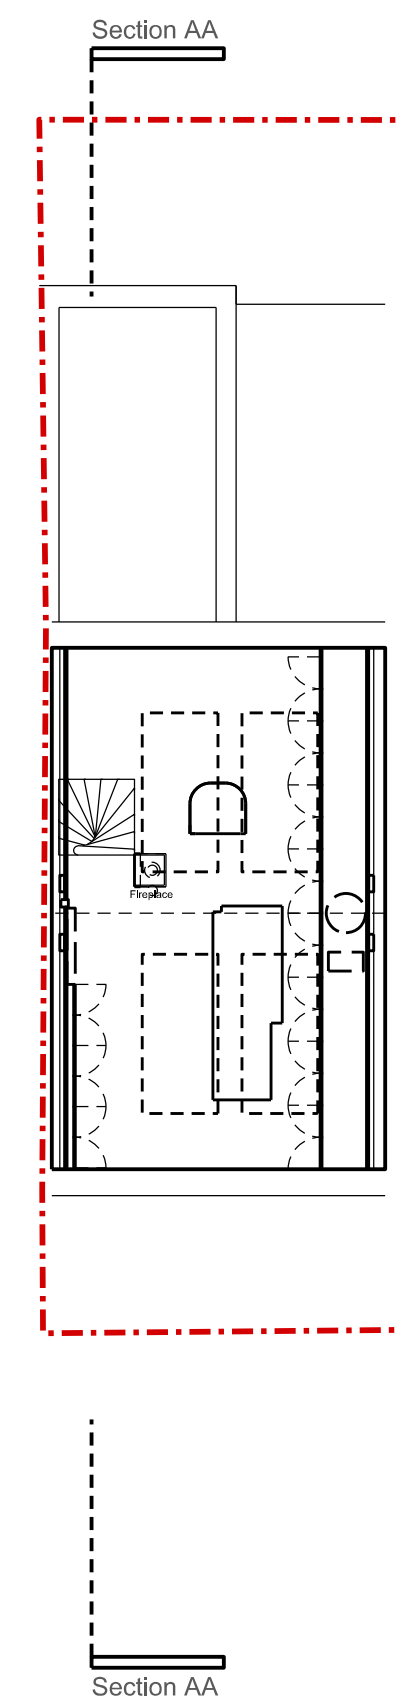

Roof Plan

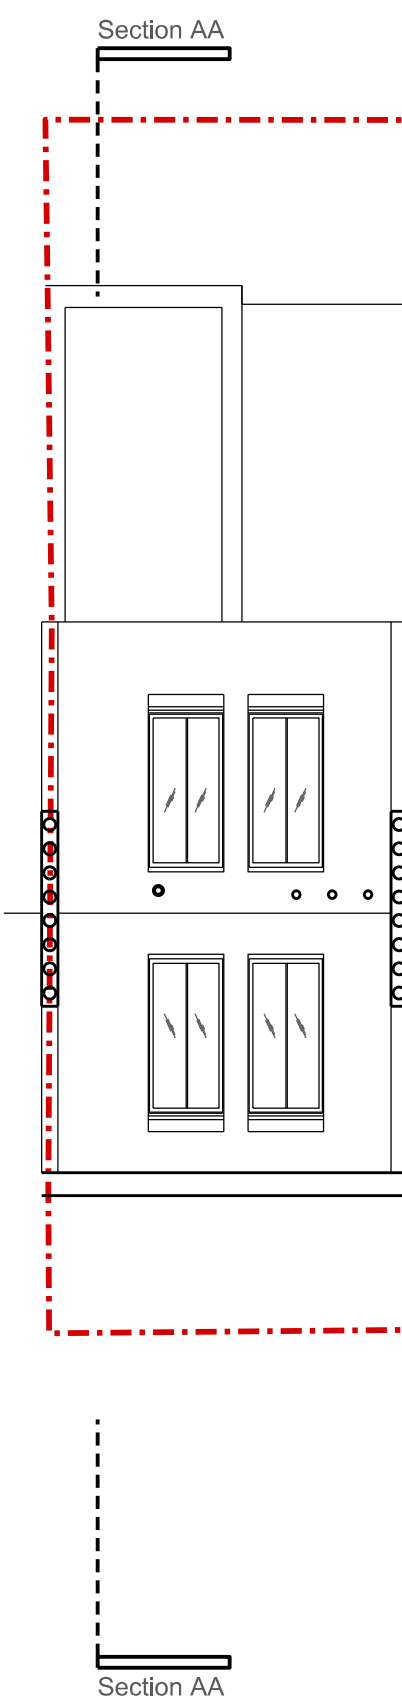

NOTES
Do not scale from this drawing. All dimensions to be confirmed on site. Architect to be informed of any discrepancies before any action is taken. This drawing is copyright © Smith & Newton Architects Ltd.

REV DATE	ISSUED BY - CK	CS	CS	CS
00	06.11.20	KP	CS	Pre-Application Issue
01	10.11.20	KP	CS	Pre-Application Issue
02	29.01.21	KP	CS	Planning Issue


NOTES
Drawing Scales (for planning use only)
0 5m
1:200
- - - - - SITE BOUNDARY

SMITH & NEWTON ARCHITECTS
A 9 Shepherd's Lane, Homerton, London E9 6JU
T +44 (0)20 8520 3867
E info@smith-newton.com

Project
PONSONBY PLACE
Drawing Title
Existing & Proposed Plans
Status
Planning
Scale(s) at A3
1:200
DRAWING
0173-04-0250
REVISION
02


NOTES
 Do not scale from this drawing. All dimensions to be confirmed on site. Architect to be informed of any discrepancies before any action is taken. This drawing is copyright © Smith & Newton Architects Ltd.

REV	DATE	BY	ISSUED BY	DESCRIPTION
00	06.11.20	KP	CS	Pre-Application Issue
01	10.11.20	KP	CS	Pre-Application Issue
02	12.11.20	KP	CS	Pre-Application Issue
03	29.01.21	KP	CS	Planning Issue

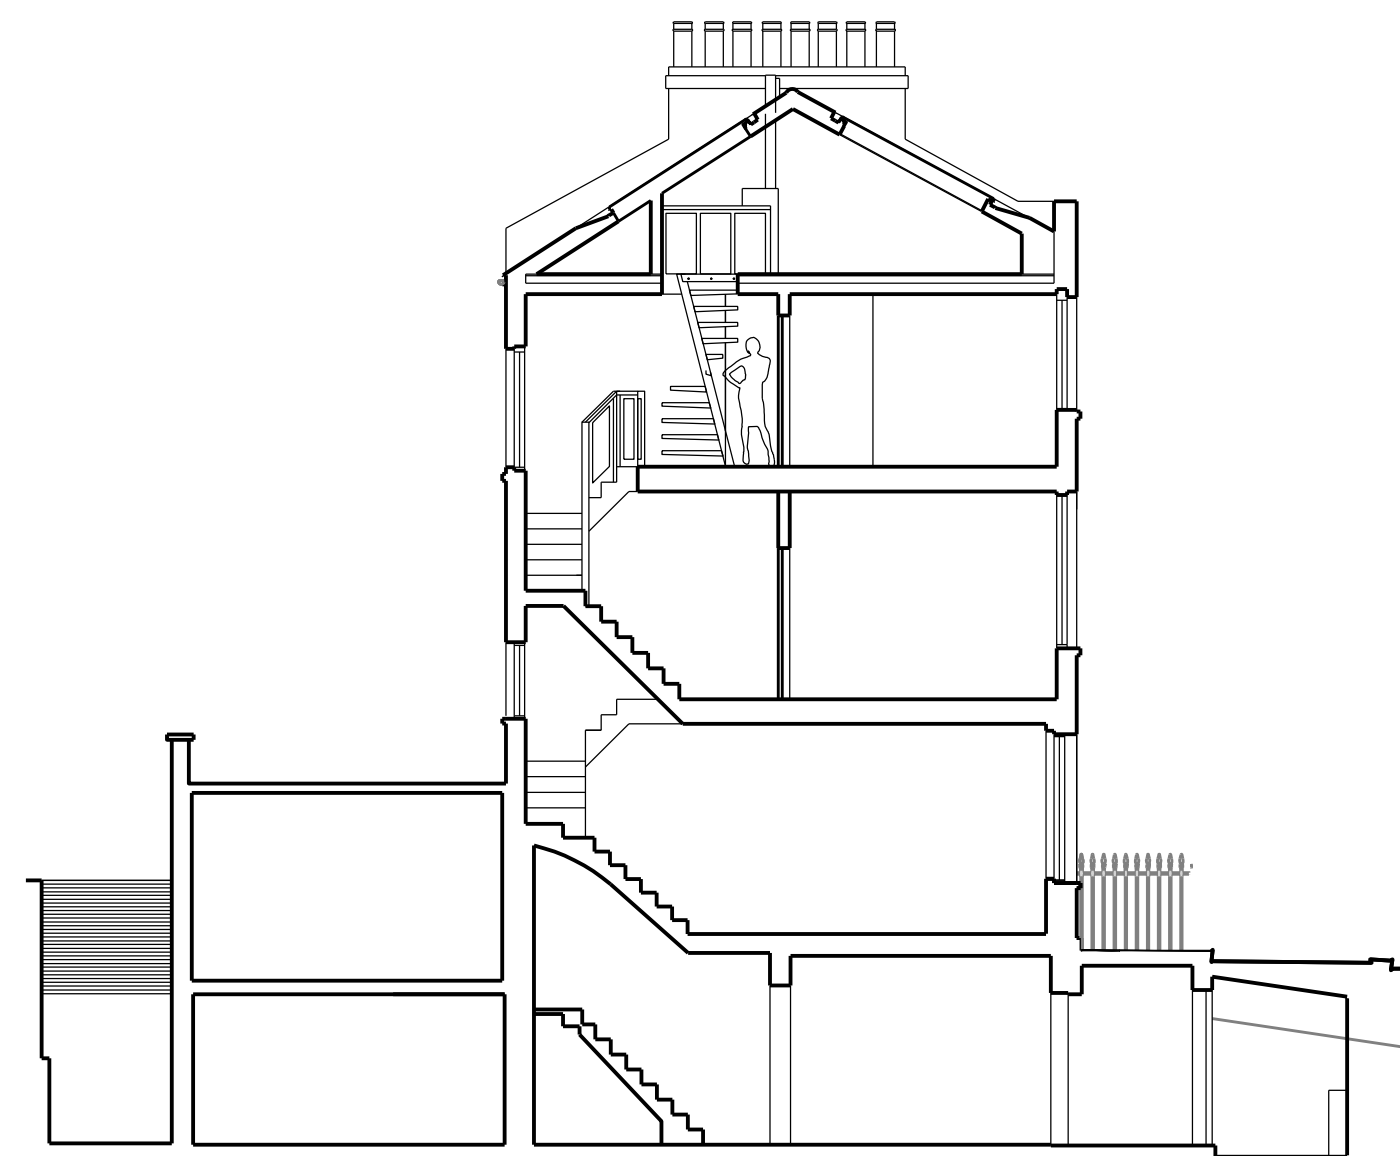

EXISTING Section AA


PONSONBY PLACE

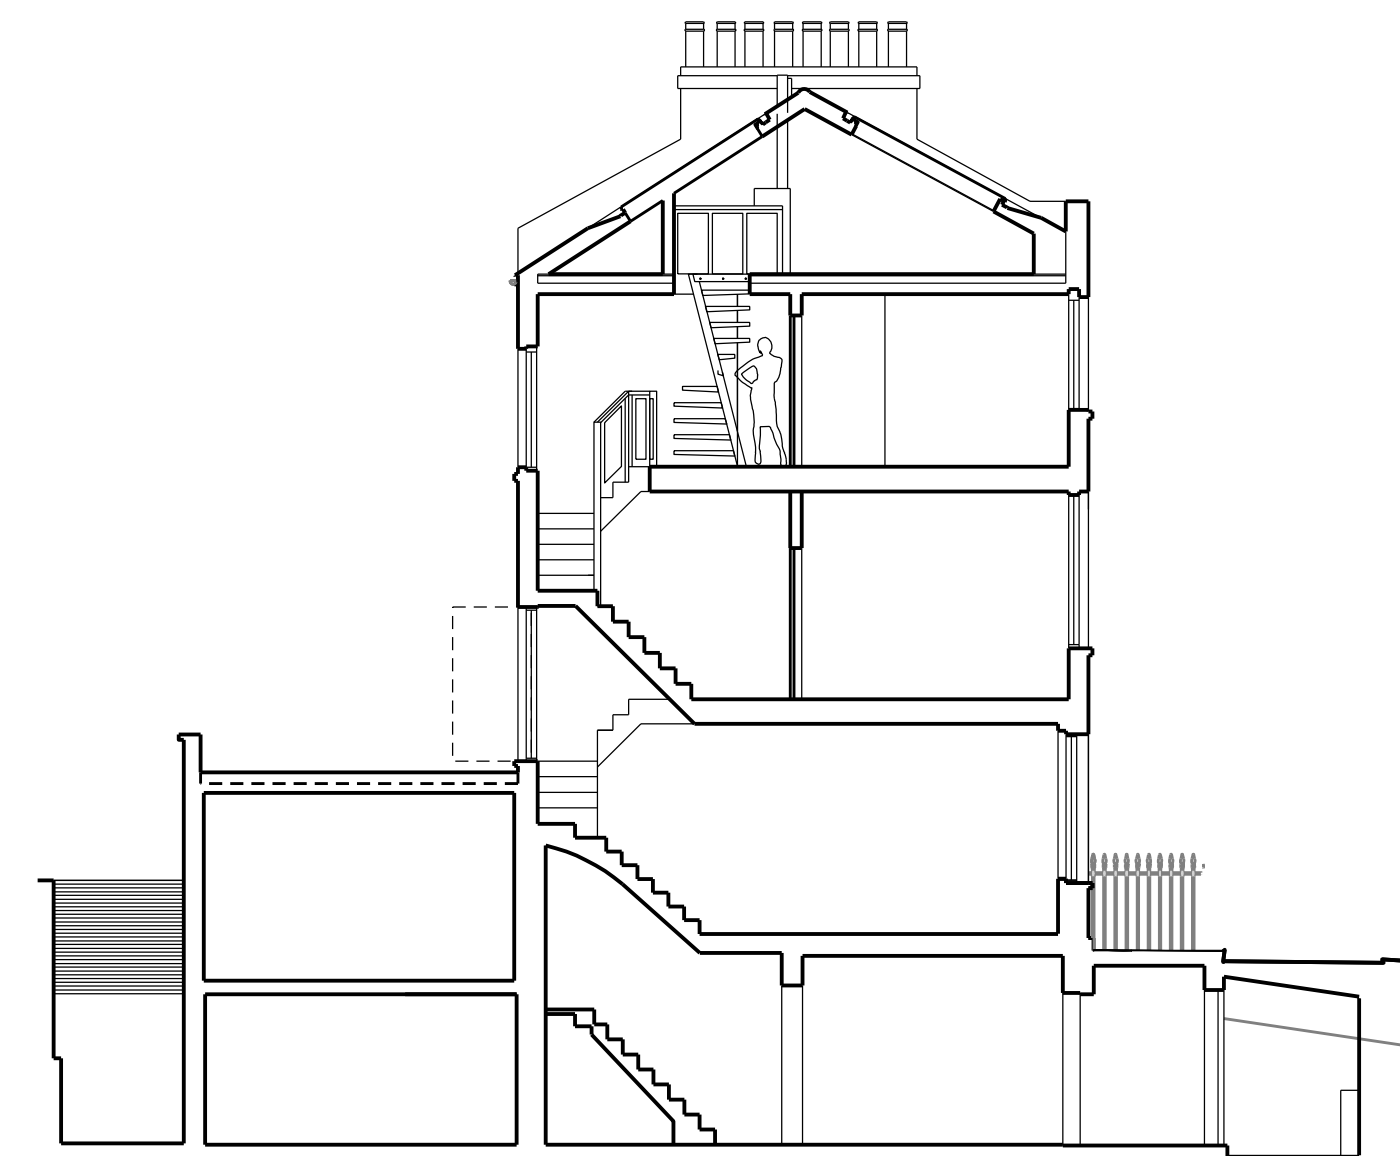


PROPOSED Section AA

PONSONBY PLACE

NOTES
 Drawing Scales (for planning use only)
 0 5m
 1:200

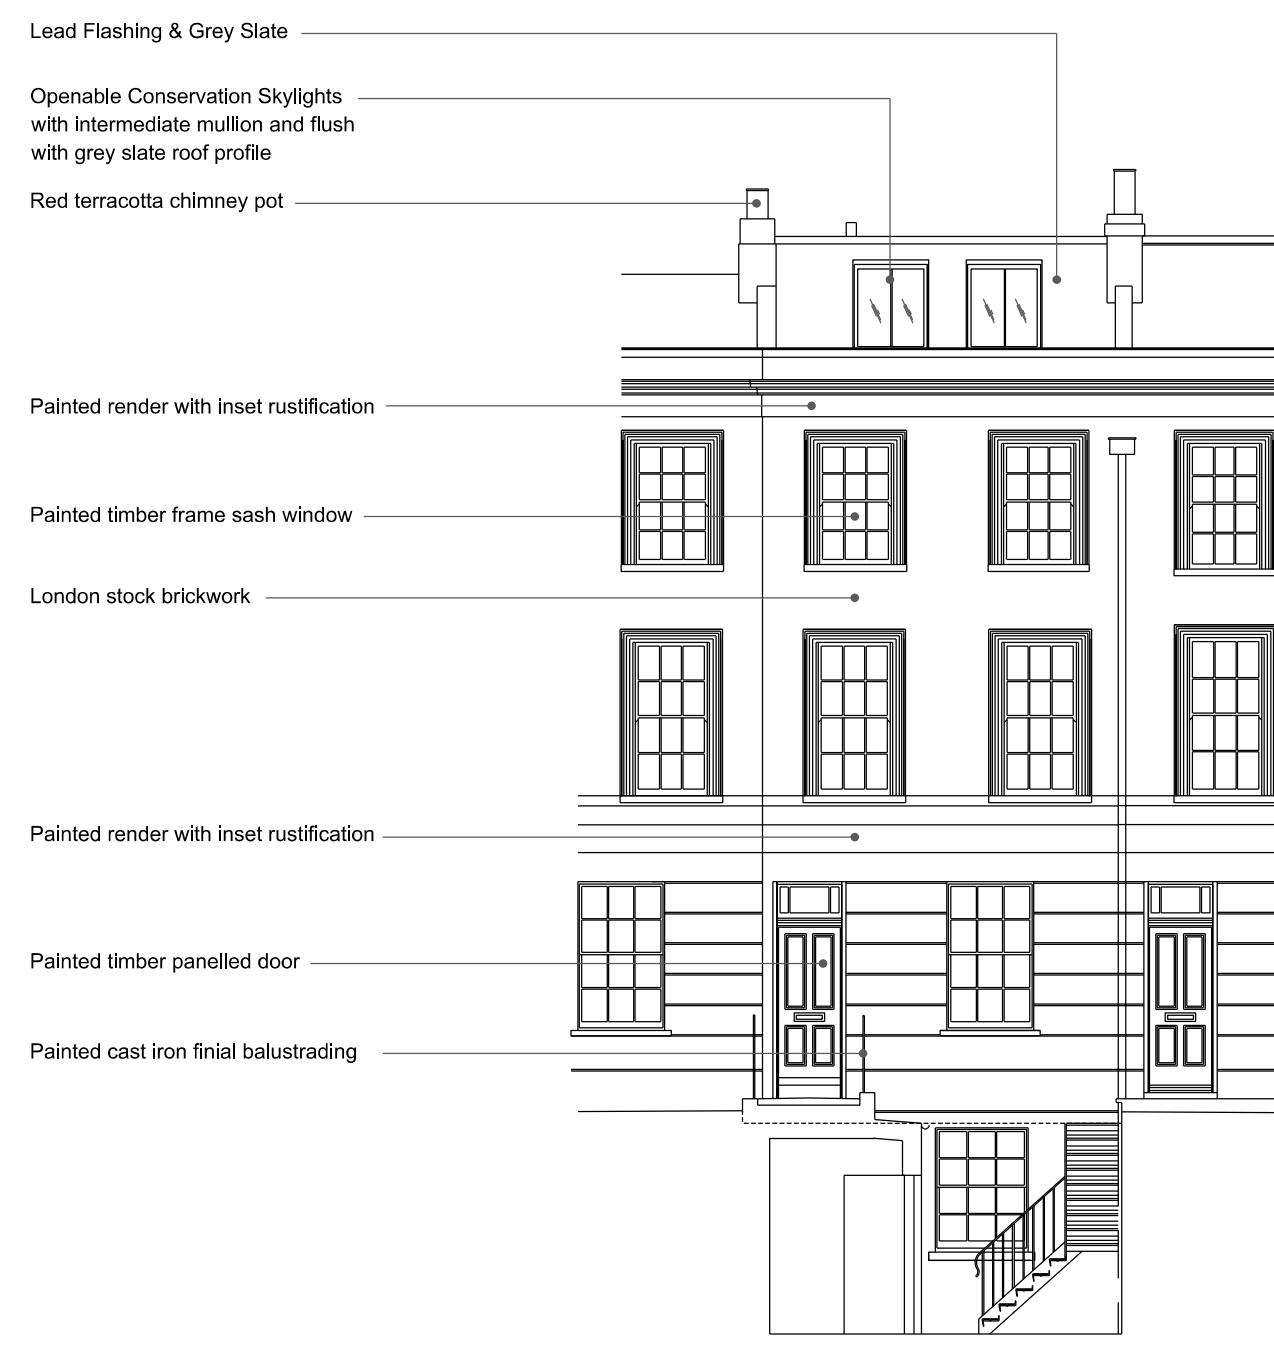

EXISTING Principal Elevation (Ponsonby Place)
 No Alterations

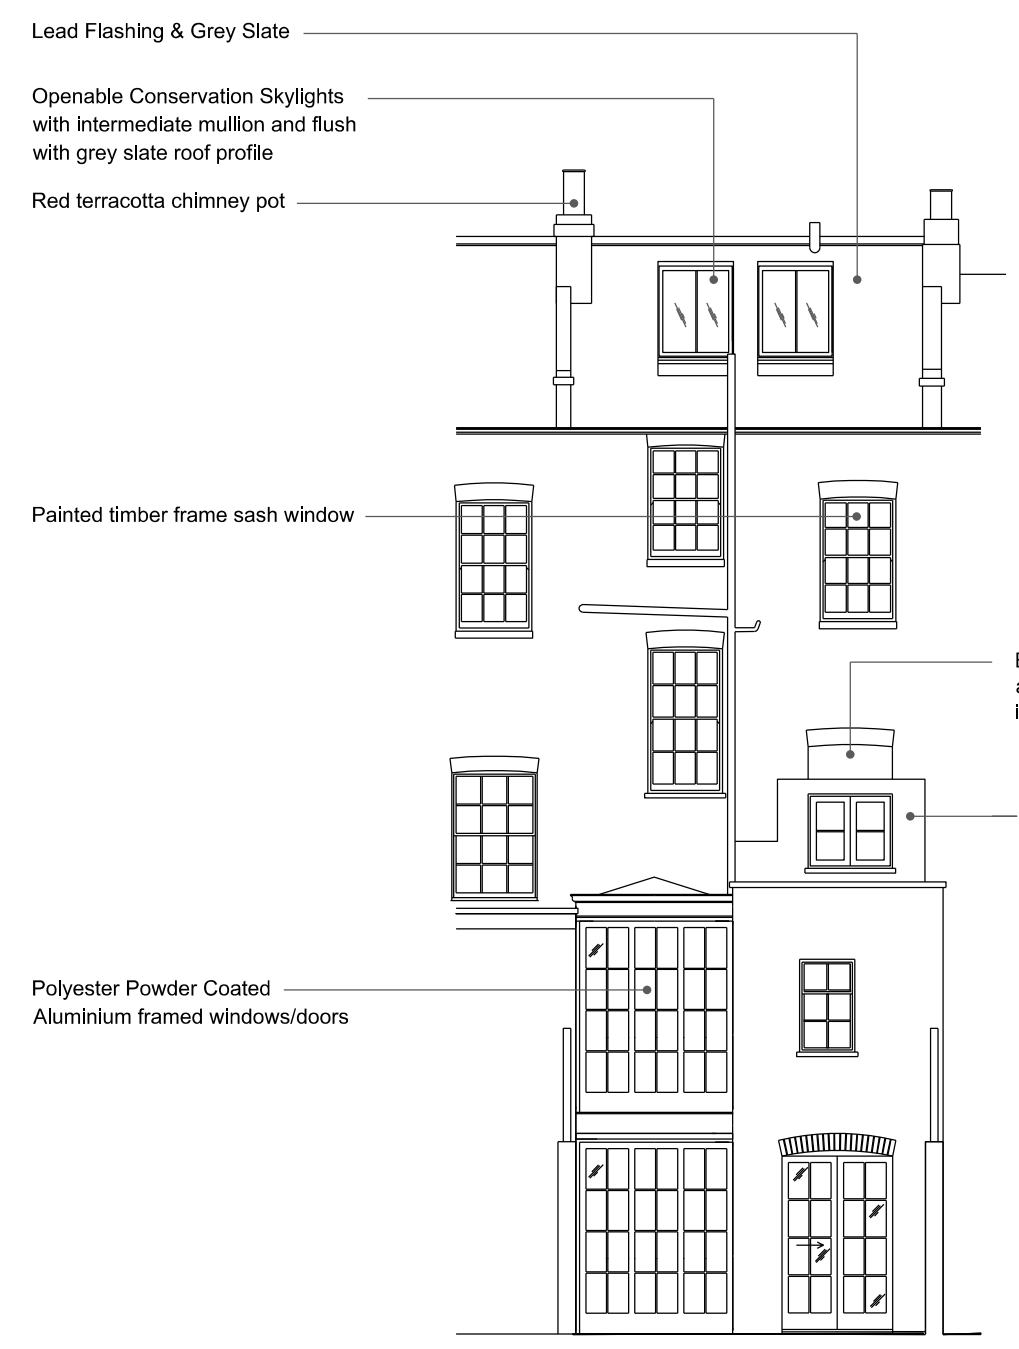

EXISTING Rear Elevation



PROPOSED Rear Elevation

SMITH & NEWTON ARCHITECTS
 A 9 Shepherd's Lane, Homerton, London E9 6JU
 T +44 (0)20 8520 3867
 E info@smith-newton.com

Project
PONSONBY PLACE
 Drawing Title
Existing & Proposed Section & Elevations
 Status Planning Scale(s) at A3 1:200
 DRAWING 0173-04-0550 REVISION 03