
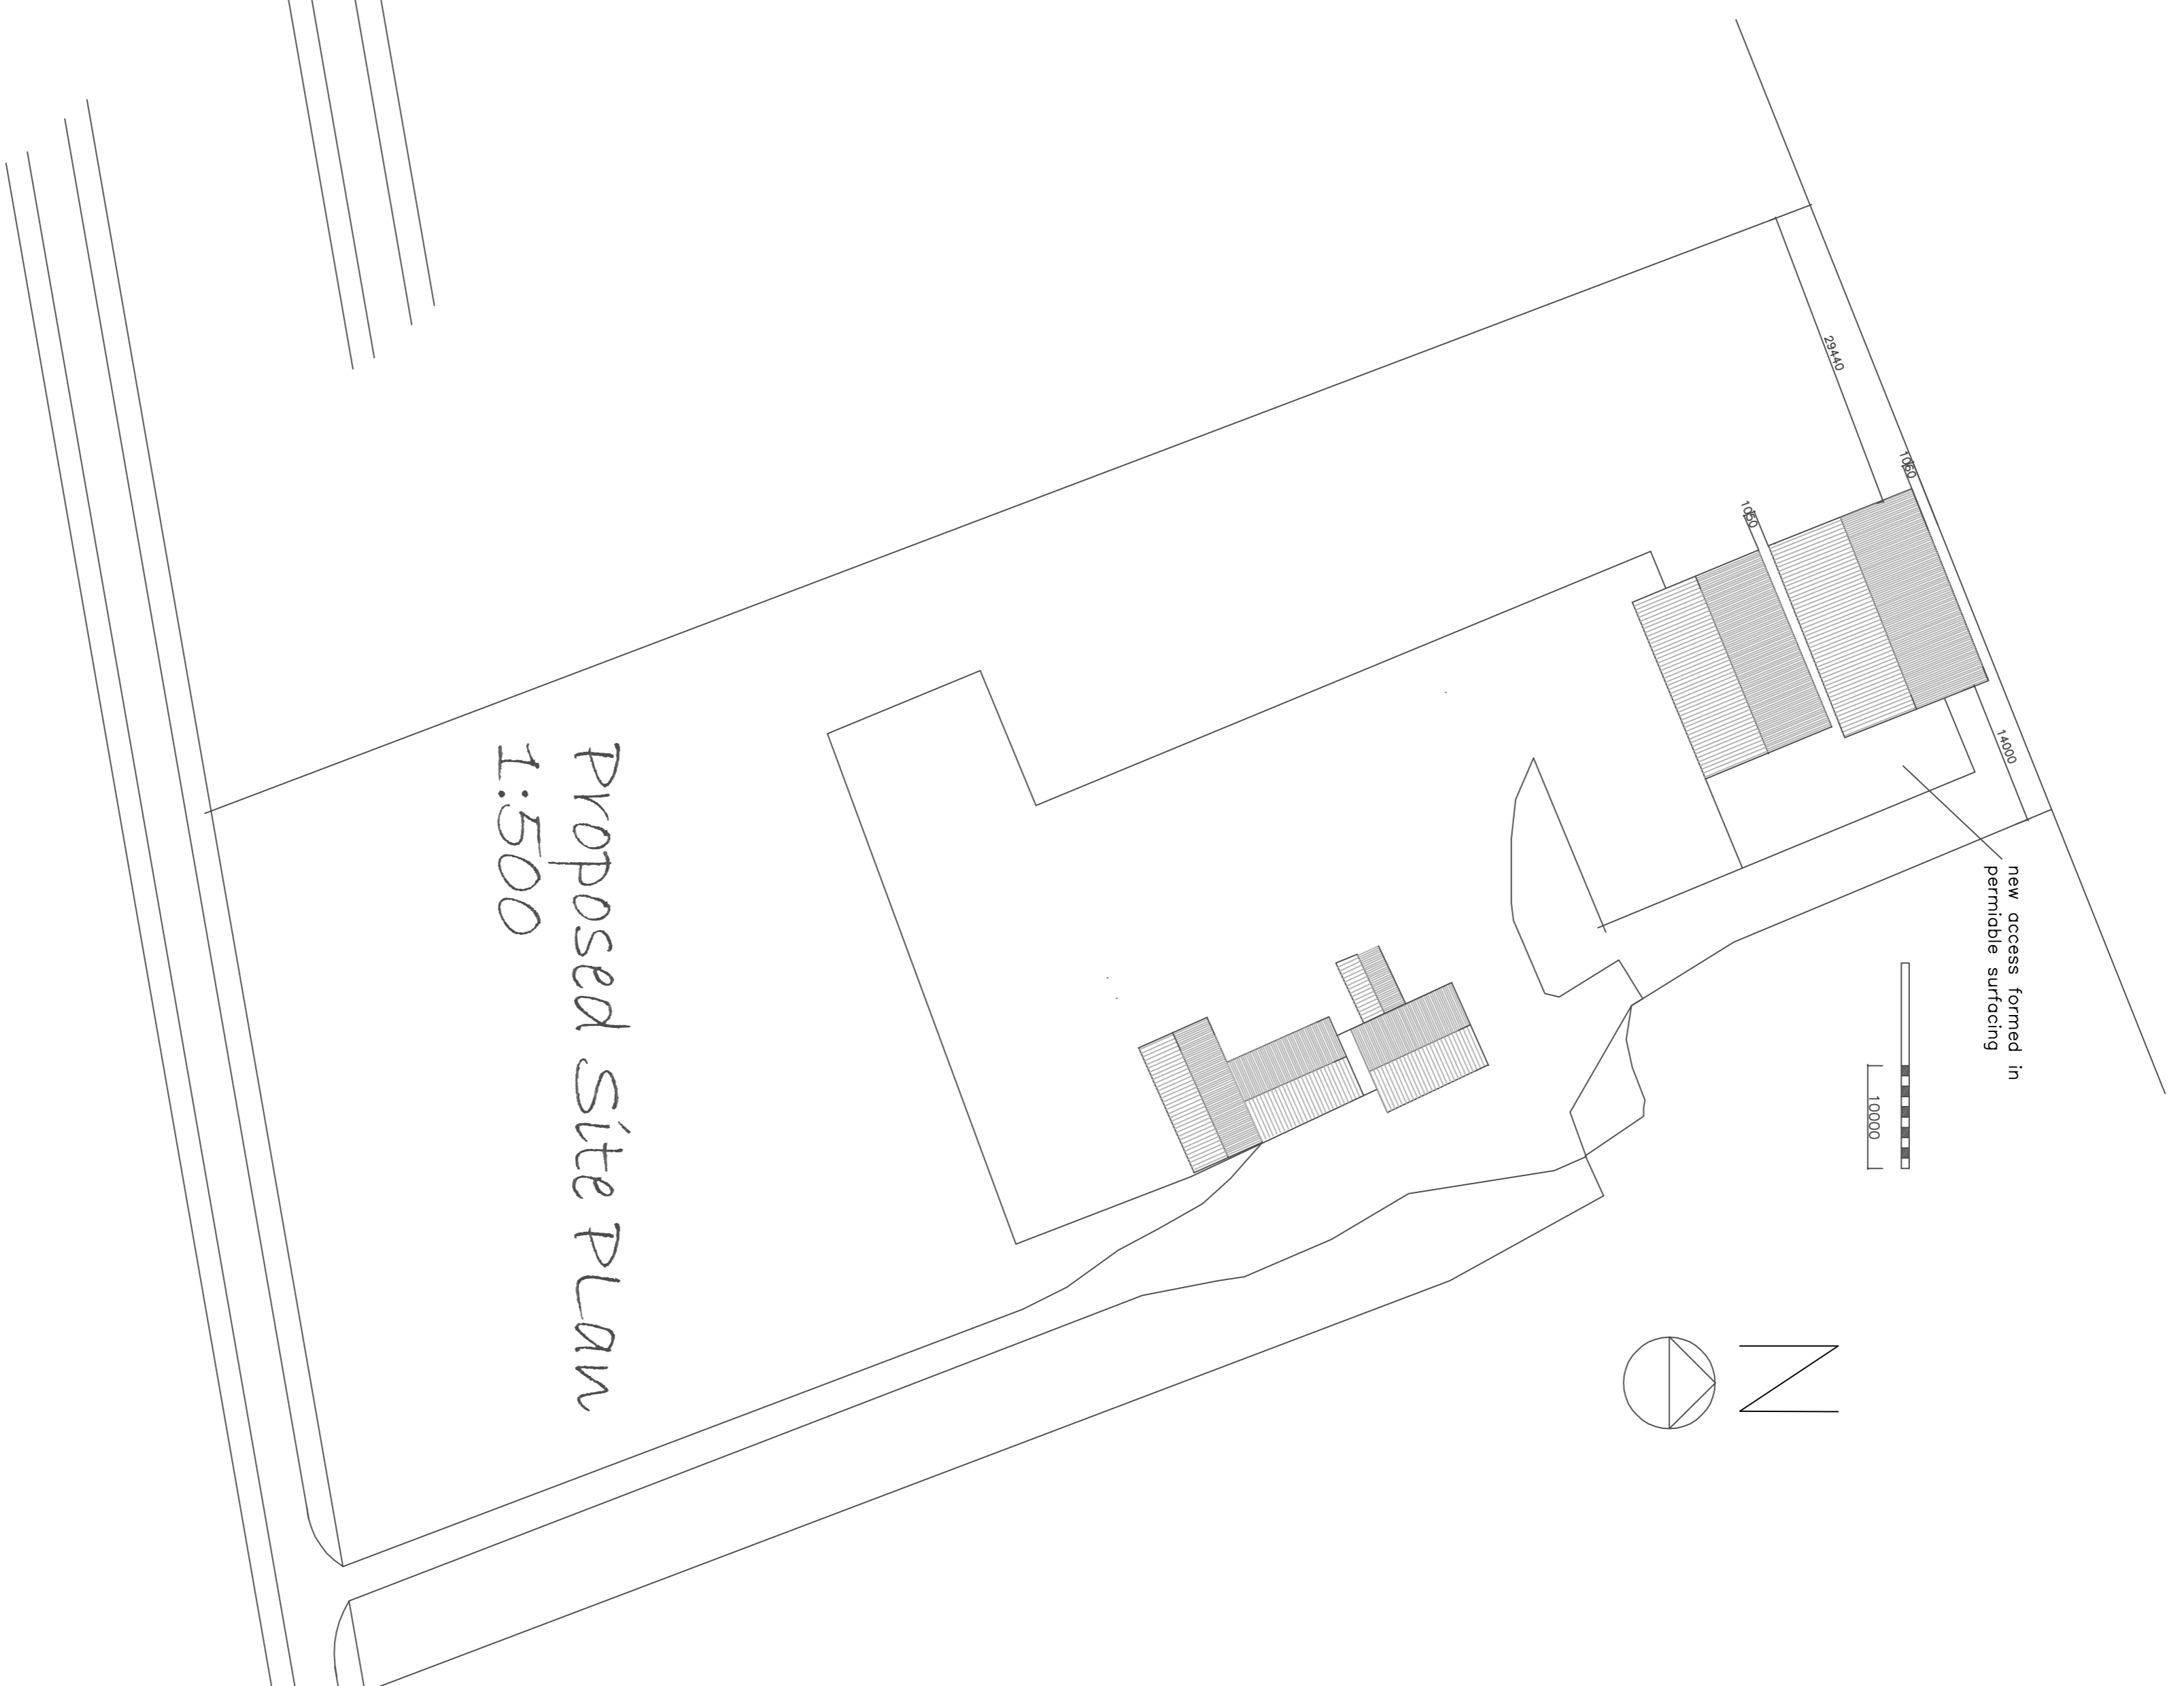


NB
 Do not scale from this drawing, only written dimensions are to be used
 any other dimension are to be checked prior to work commencing
 Extent of work shown does not indicate that an asbestos survey has
 been carried out and reference should be made to the client for this
 information prior to work commencing

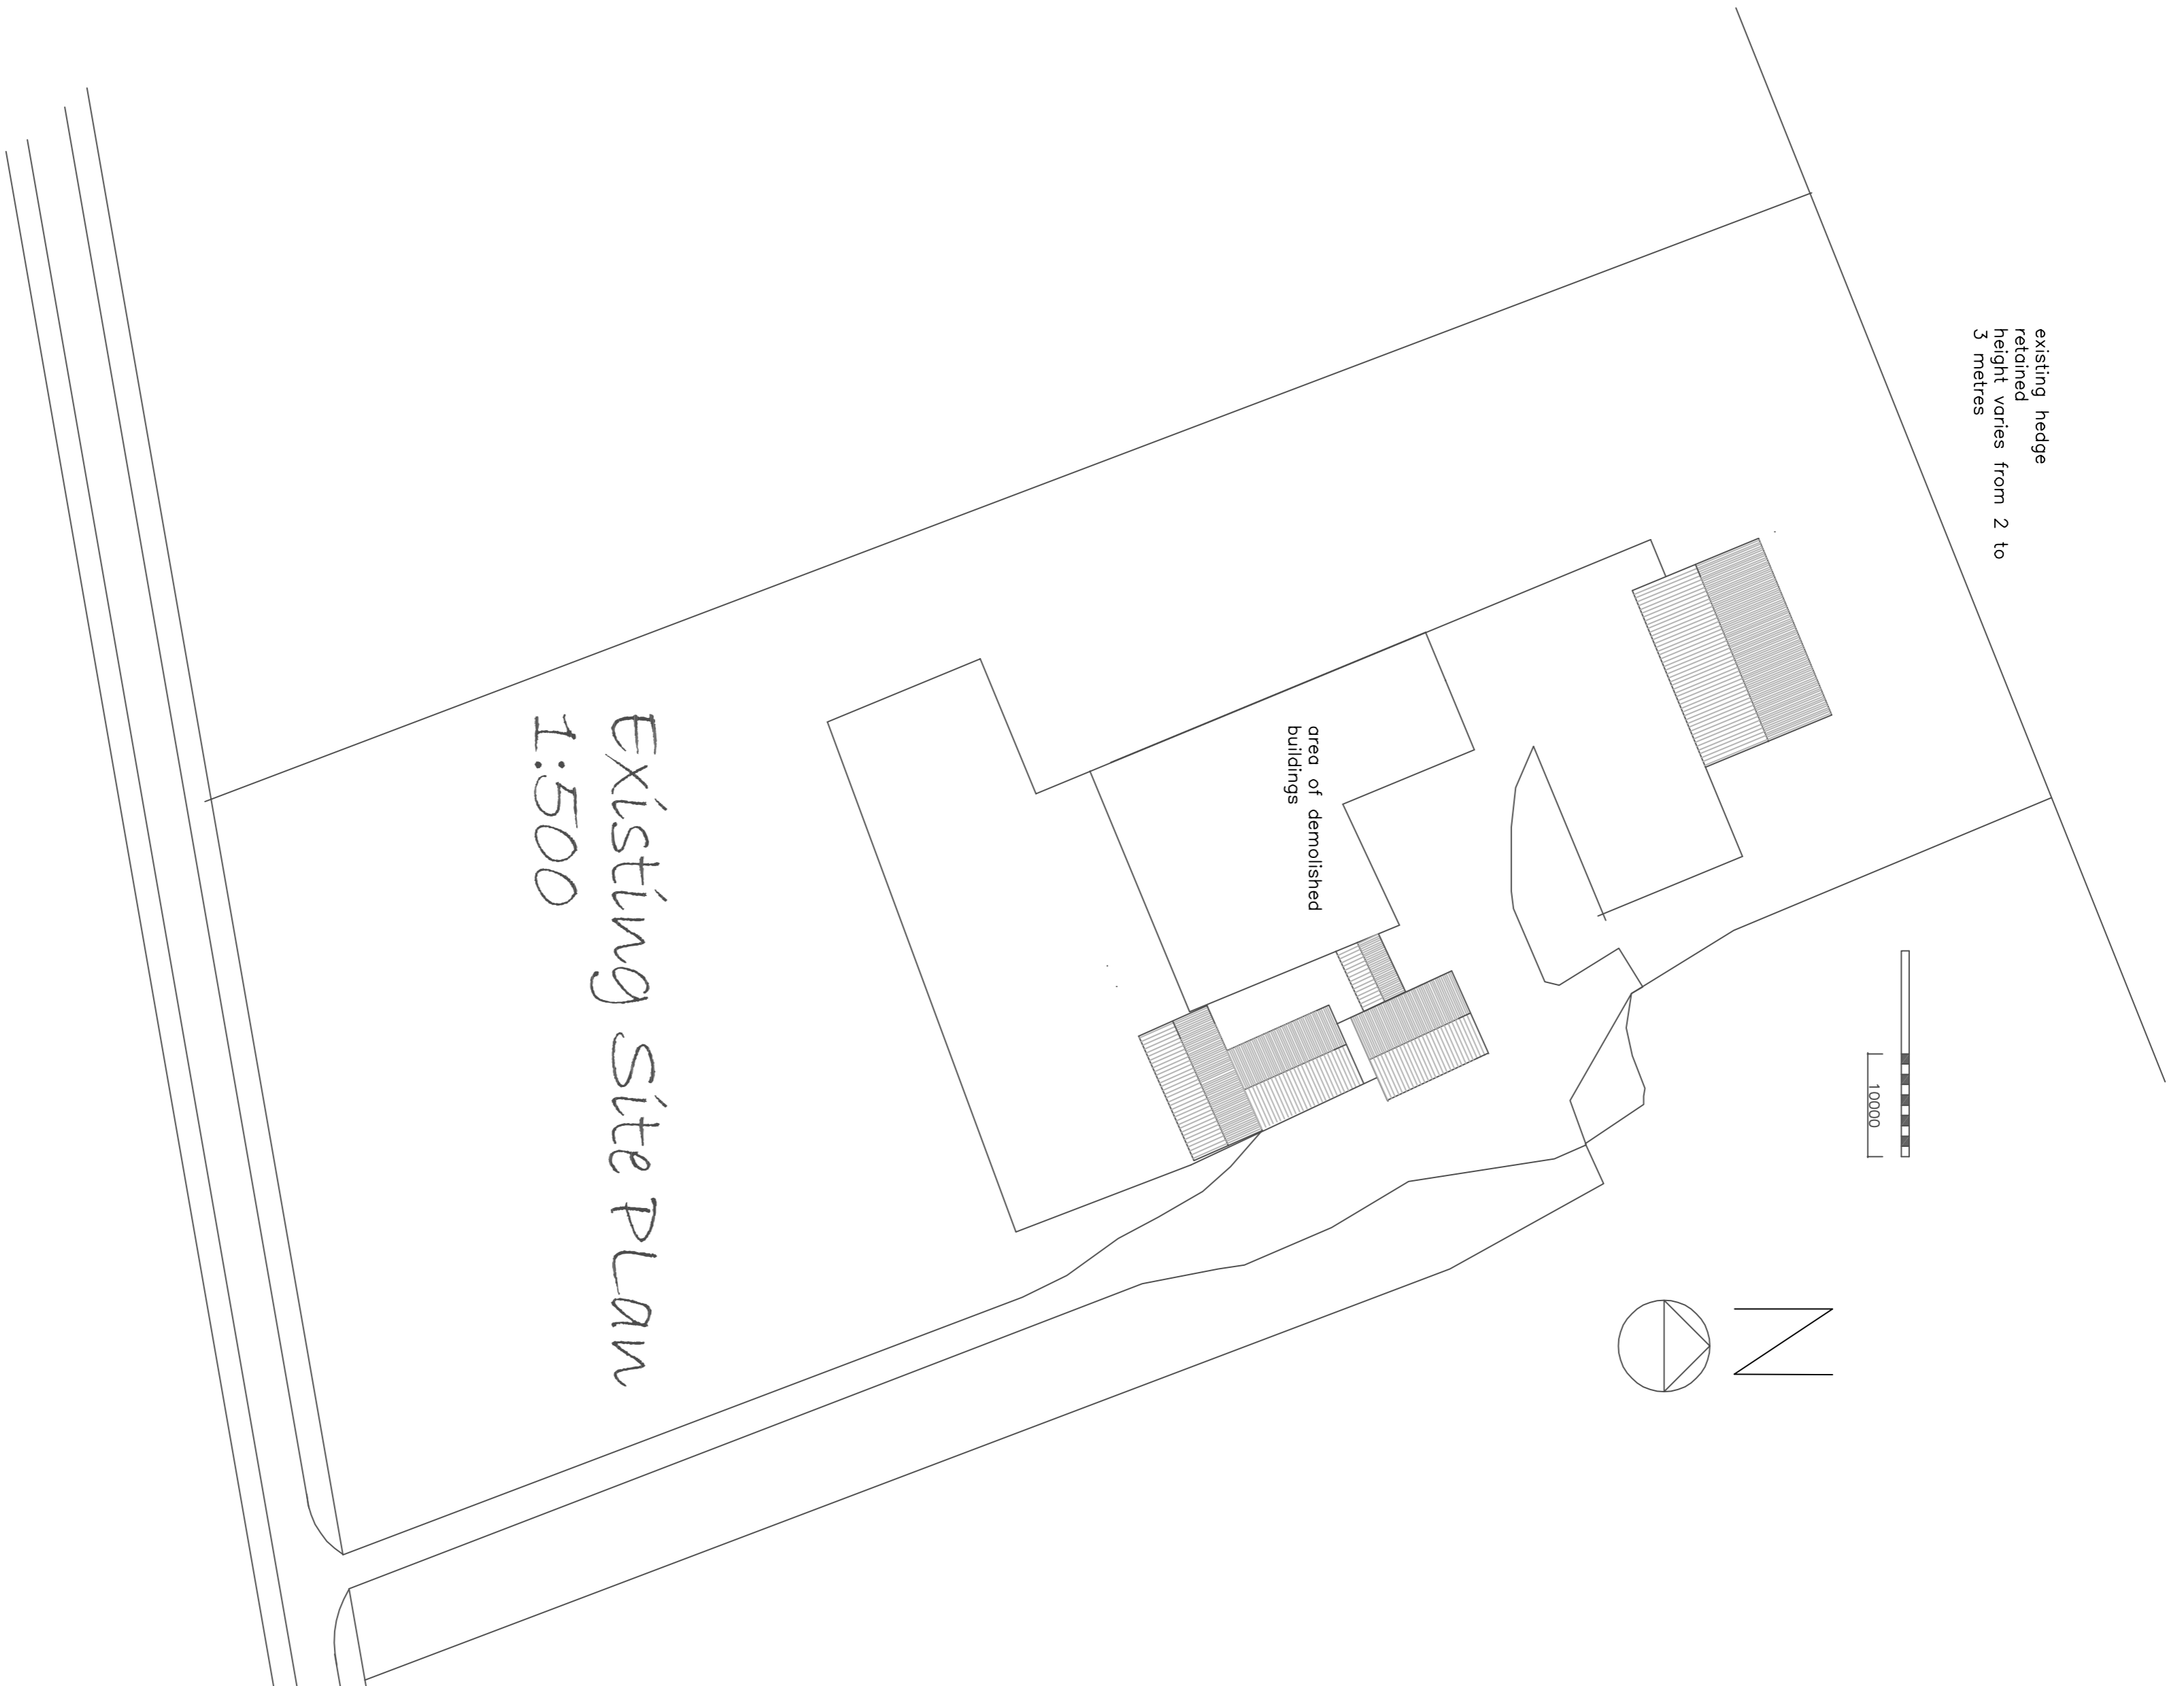

Revisions

No.	Description	Date

SD SERIES - ONE DESIGN ASSOCIATES
AD Architectural Design
 Bishopthorpe York
 Tel. 07956326503 e-mail: rleahy@pdcmail.co.uk

DRAWING TITLE
 Proposed New Barn
 Belsom Farm
 Feoffee Lane, Yapham
 York
 Y042 1PF

Existing Site Plan
 Proposed Site Plan

SCALE	DATE
1 : 500	Jan 2021
DRAWING NUMBER	
JW/2021/01	