



NB


Do not scale from this drawing, only written dimensions are to be used
any other dimension are to be checked prior to work commencing
Extent of work shown does not indicate that an asbestos survey has
been carried out and reference should be made to the client for this
information prior to work commencing

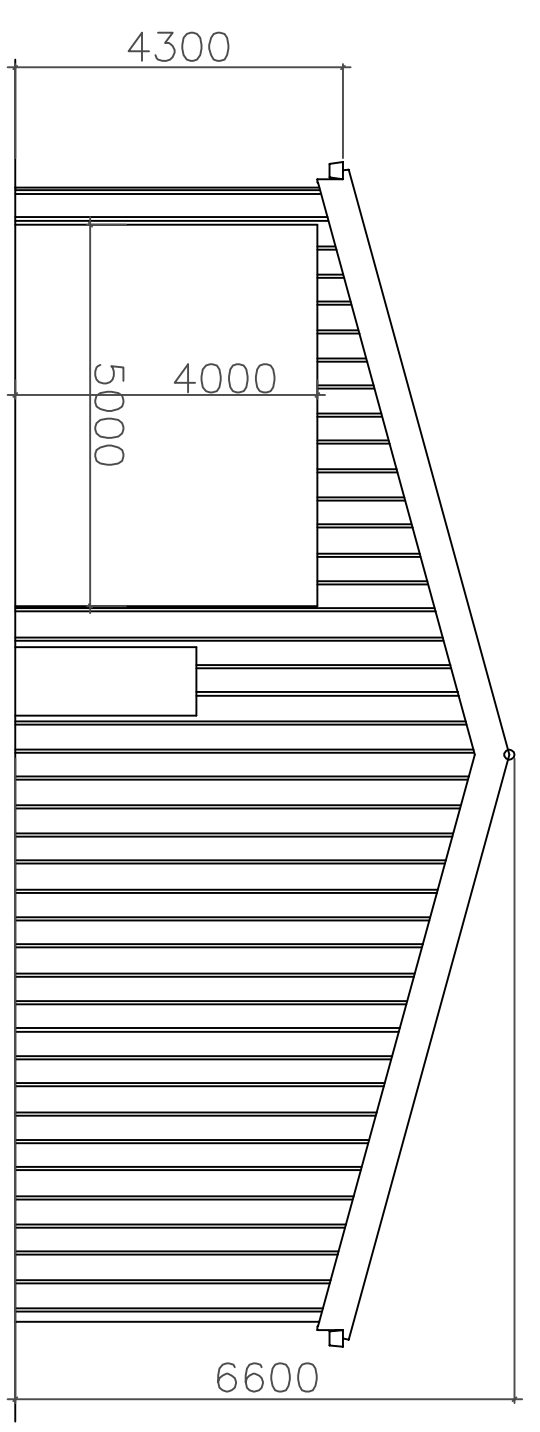


East Elevation

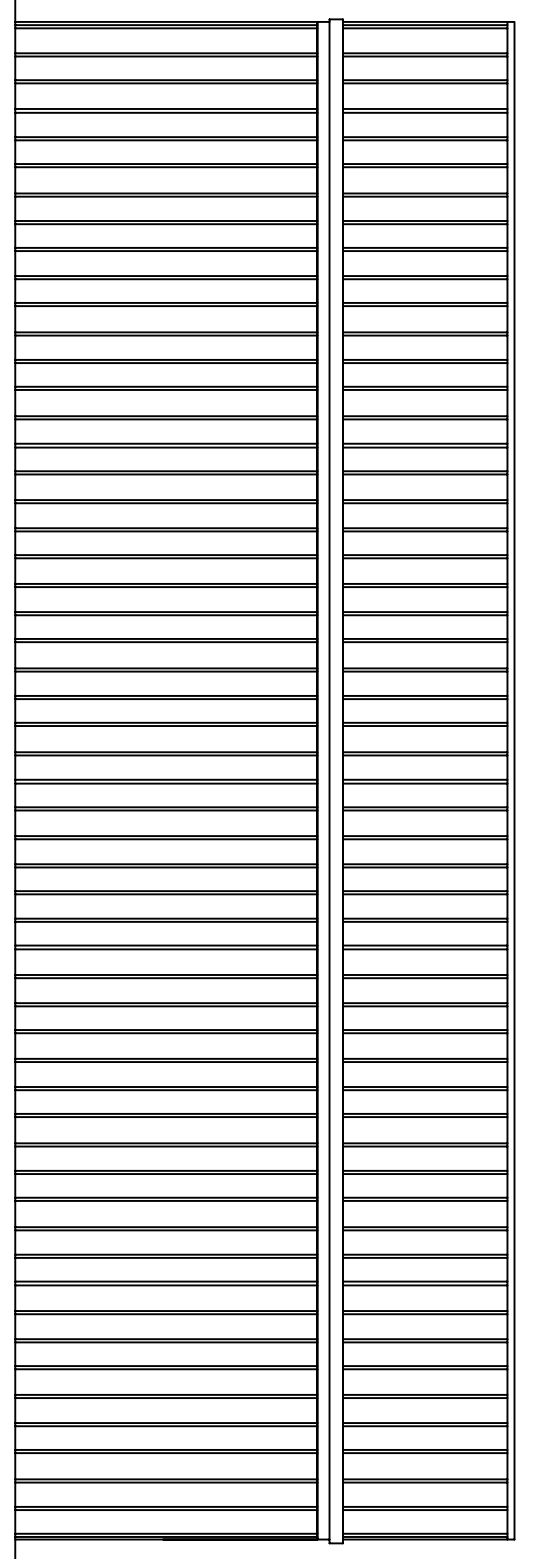



North Elevation

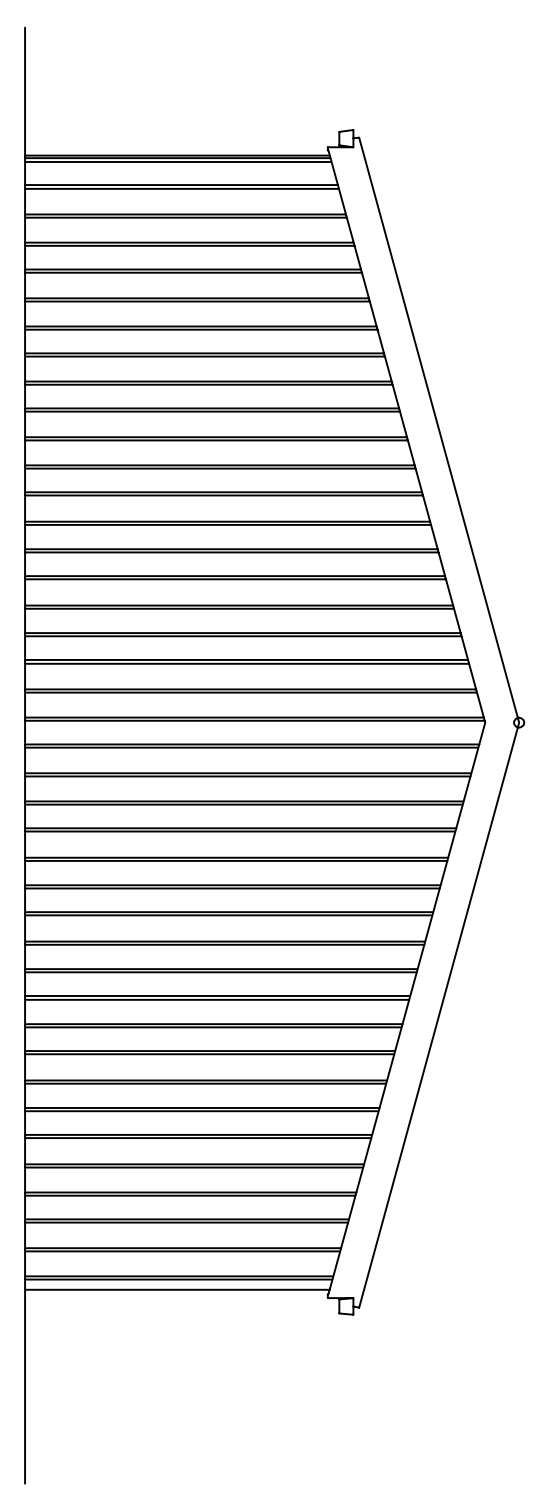

West Elevation

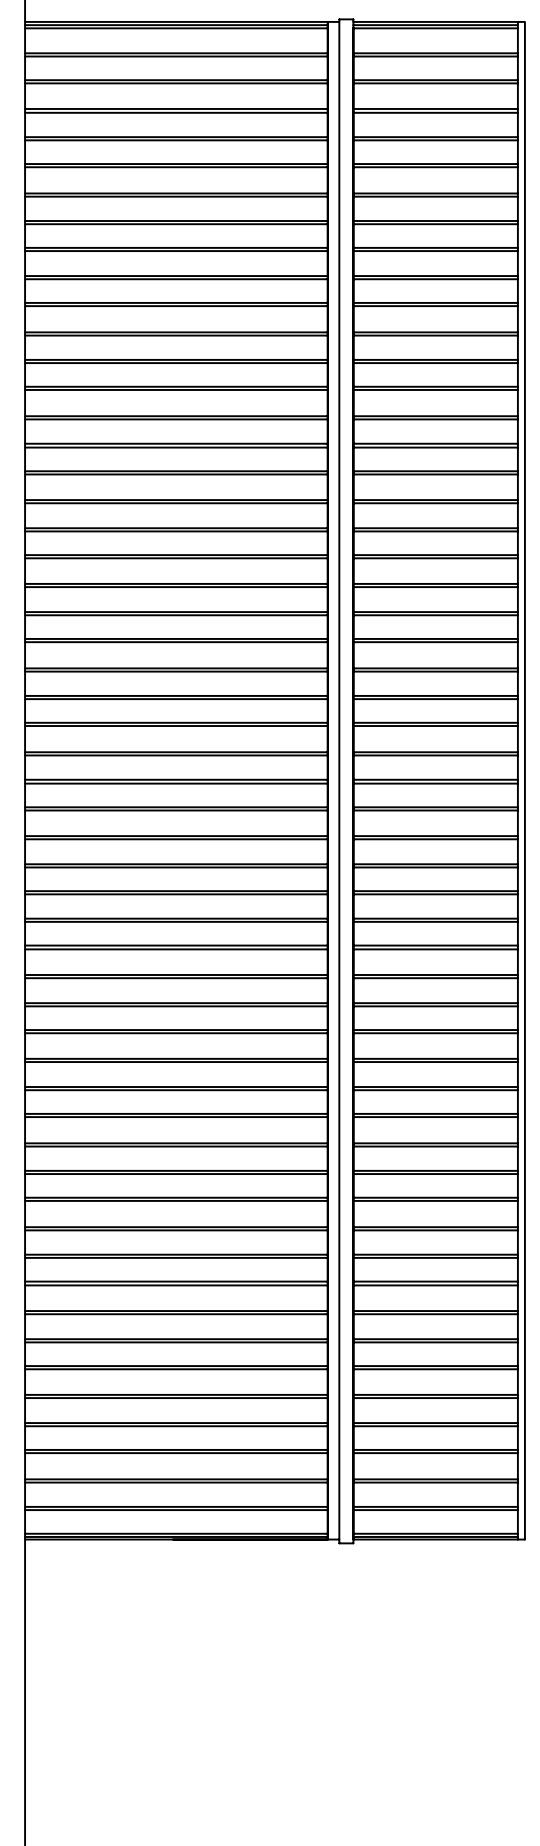


South Elevation

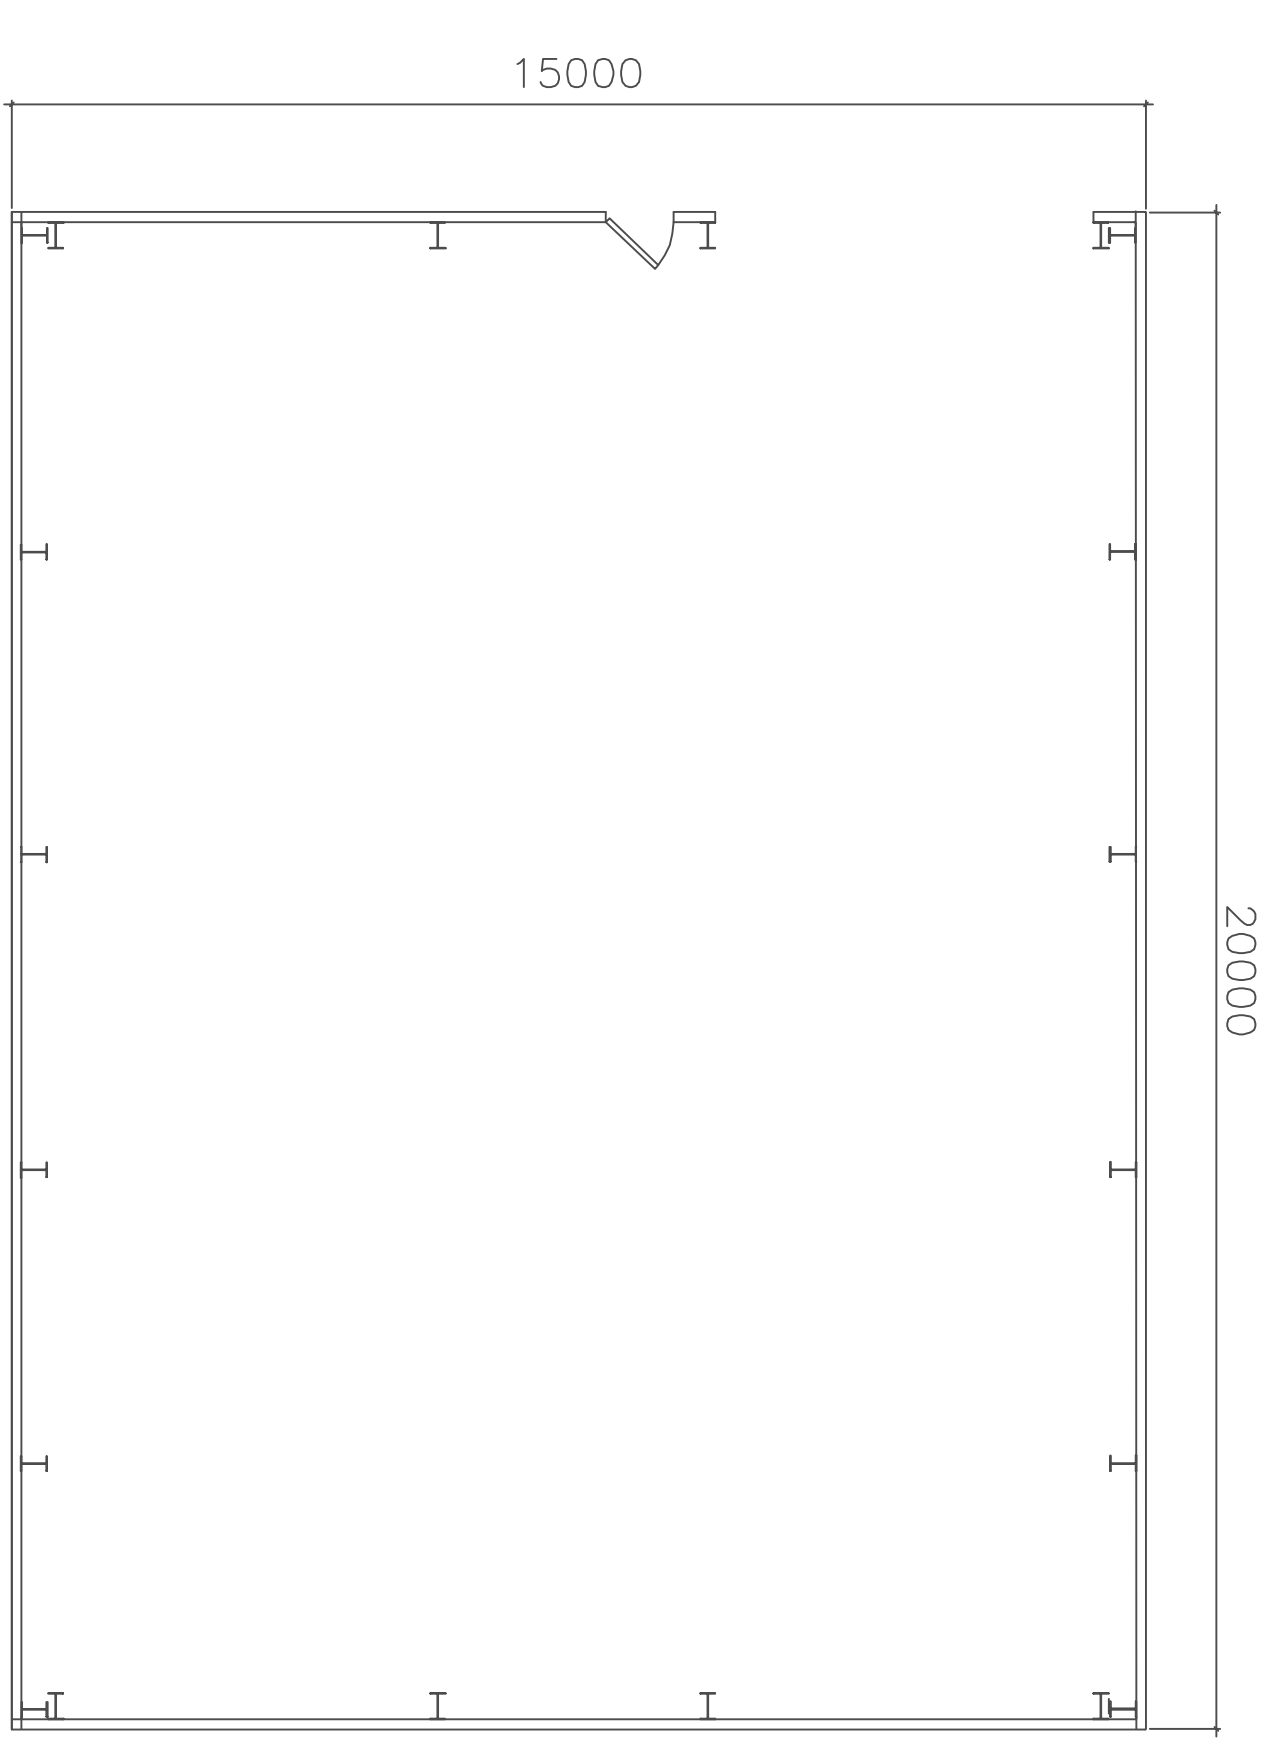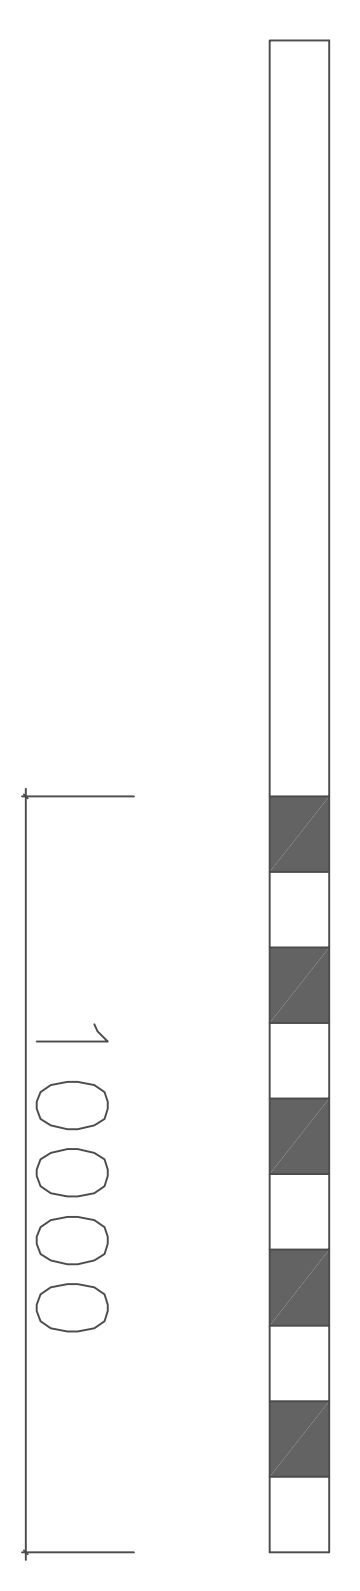

Plan

Revisions	


SERIES ONE DESIGN ASSOCIATES
 Architectural Design
 Bishopthorpe York
 Tel. 07956326503 e-mail: rleathley@pdcmail.co.uk

DRAWING TITLE
 Proposed New Barn
 Belsom Farm
 Feoffee Lane, Yapham
 York
 Y042 1PF

Proposed Shed

SCALE	DATE
1 : 100	Jan 2021
DRAWING NUMBER	
JW/2021/02	