


EAST ELEVATION

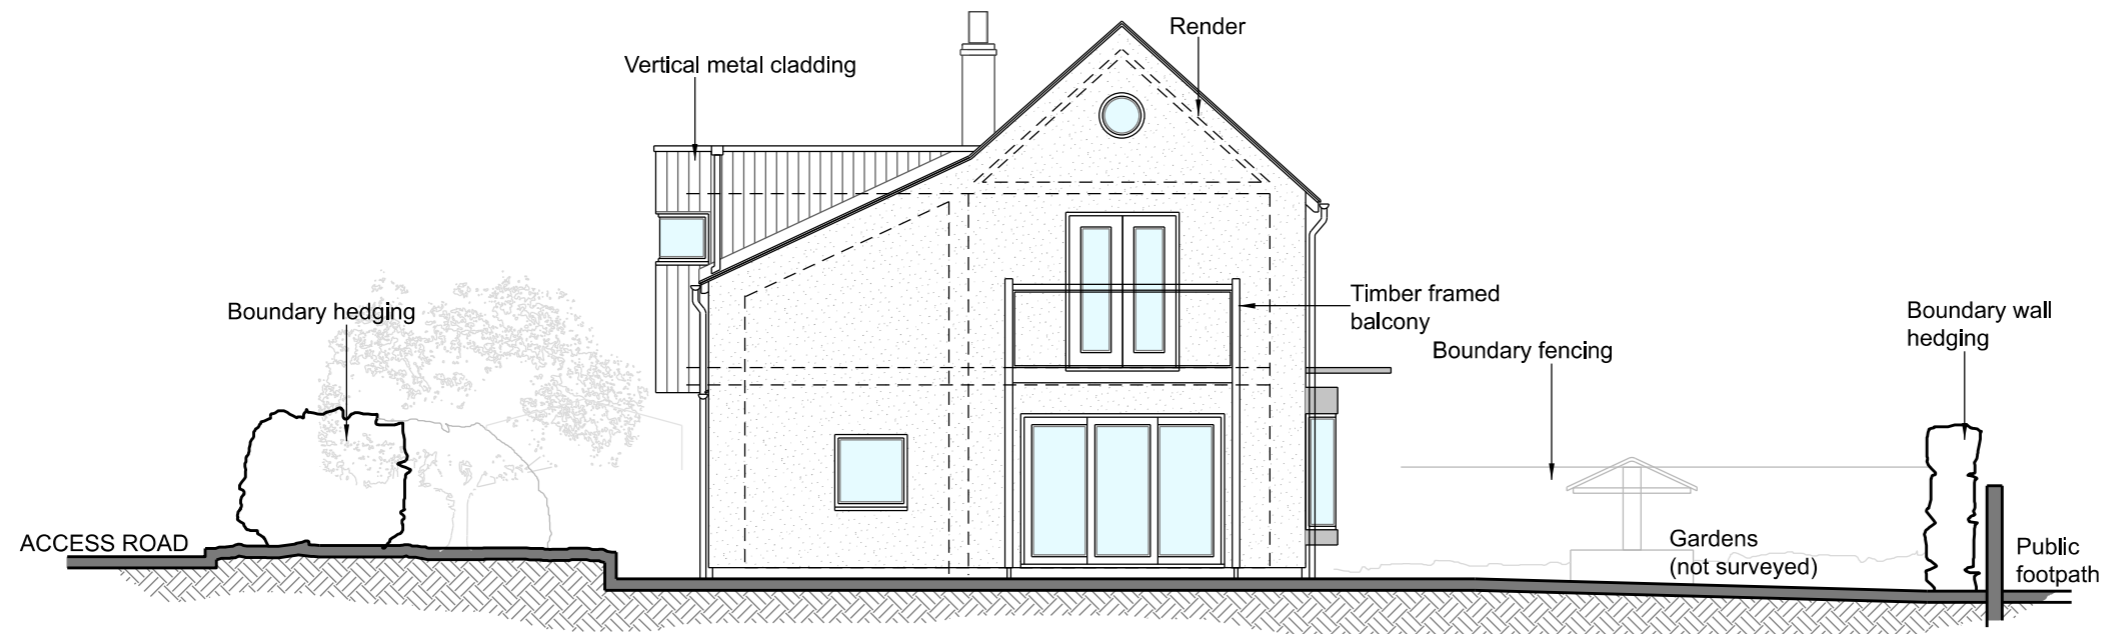

WEST ELEVATION

Note: Responsibility is not accepted for errors made by others in scaling from this drawing.
All dimensions to be confirmed on site.



| SUNDIAL HOUSE DESIGNS | | | |
|--|------------------------------------|--------|----------|
| 16 Folly Lane, Stroud, Glos, GL5 1SD Tel: 07789 537629 | | | |
| Drawing Title: | East and West Elevation - Proposed | | |
| Project Name: | Springfield | Scale: | 1-100@A3 |
| Drawing No: | SHD-SF-PROP-14-O | Date: | Jan 2021 |
| Revision: | - | | |