


EAST ELEVATION

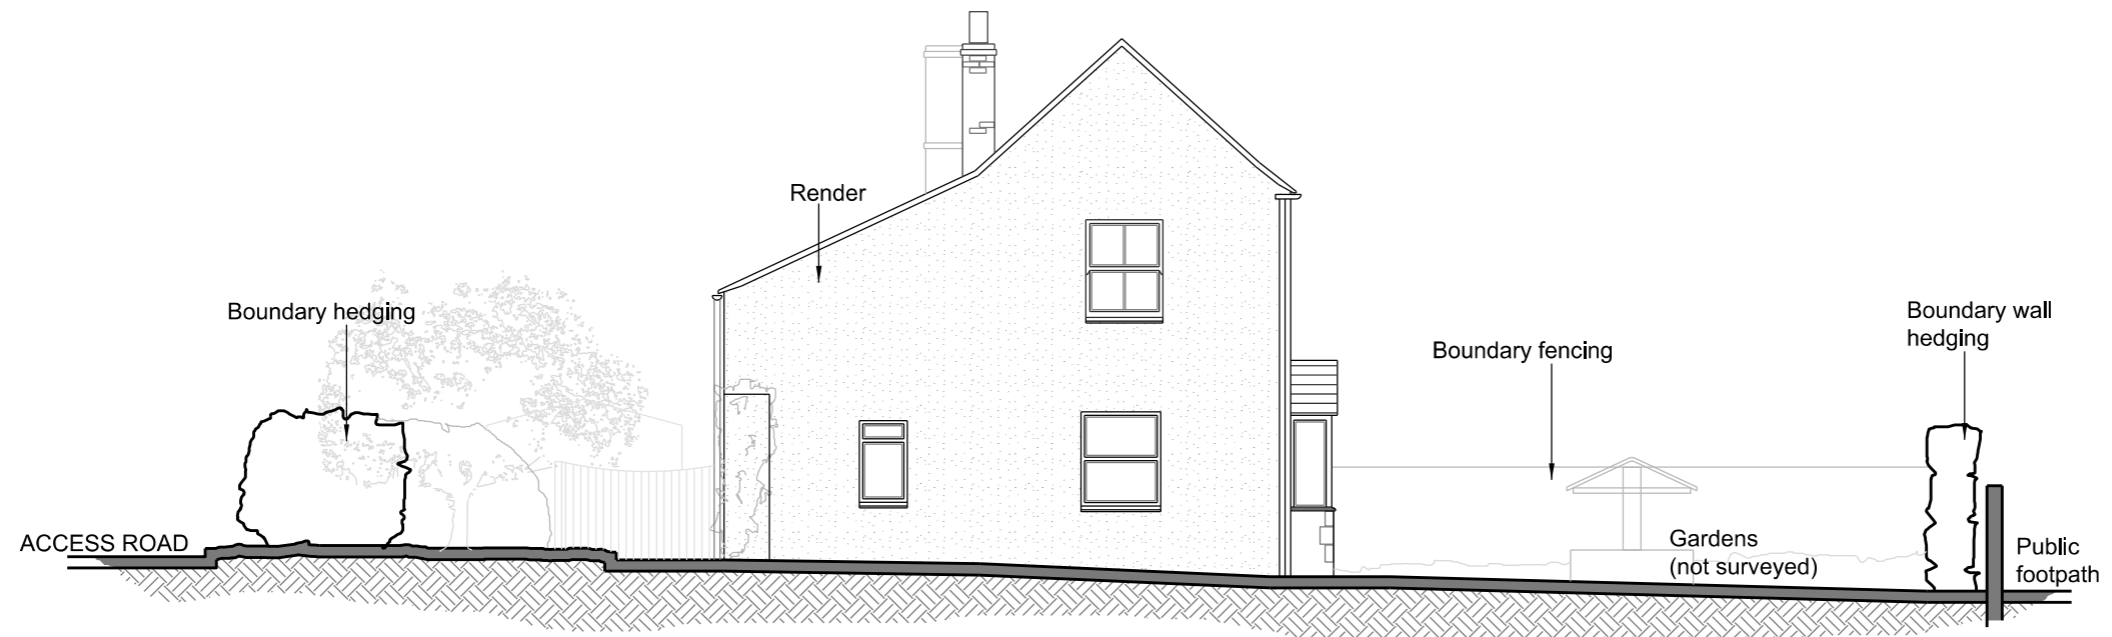

WEST ELEVATION

Note: Responsibility is not accepted for errors made by others in scaling from this drawing.  
All dimensions to be confirmed on site.



<b>SUNDIAL HOUSE DESIGNS</b>			
16 Folly Lane, Stroud, Glos, GL5 1SD Tel: 07789 537629			
Drawing Title:	East and West Elevation - Existing		
Project Name:	Springfield	Scale:	1-100@A3
Drawing No:	SHD-SF-SUR-07-O	Date:	Oct 2020
Revision:	-		