



TROUGH LAKE, DENNOLME

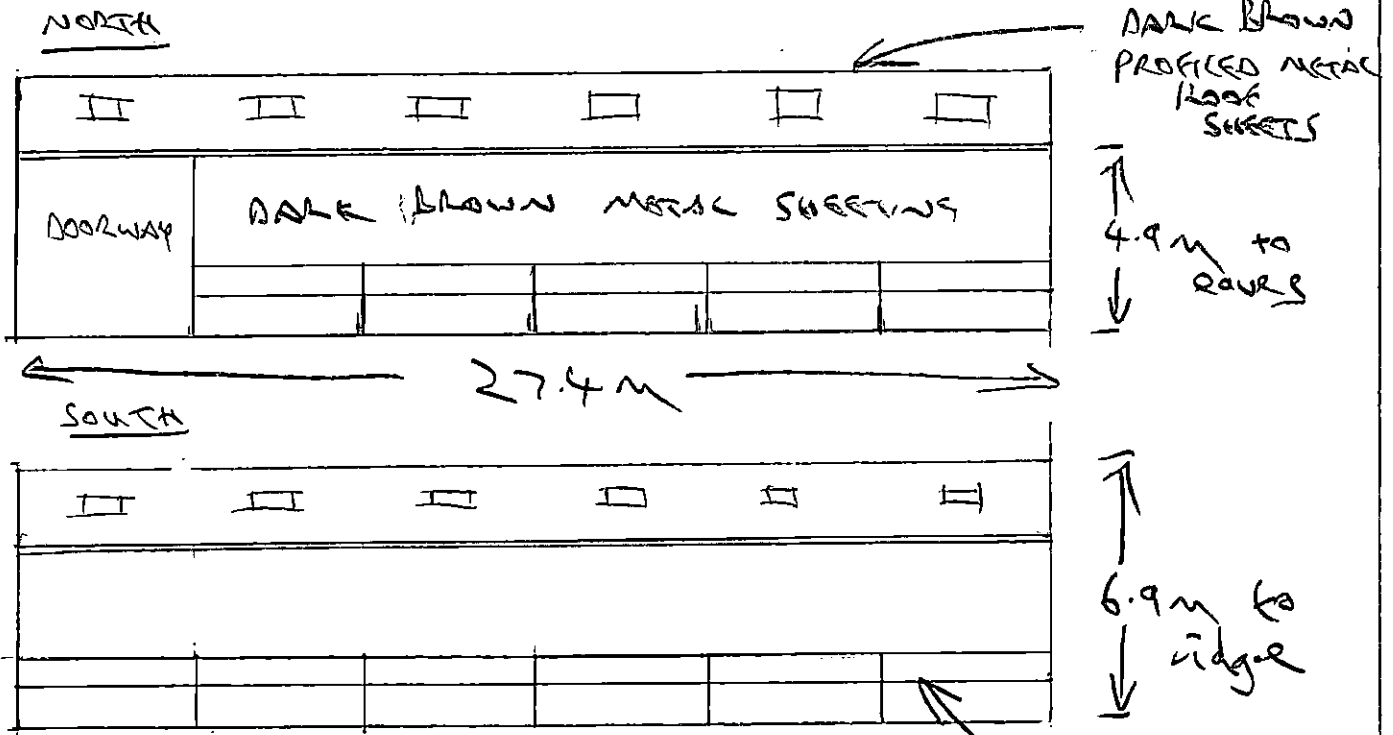


DARK BROWN
PROFILED METAL
ROOF
SHEETS

concrete
panels

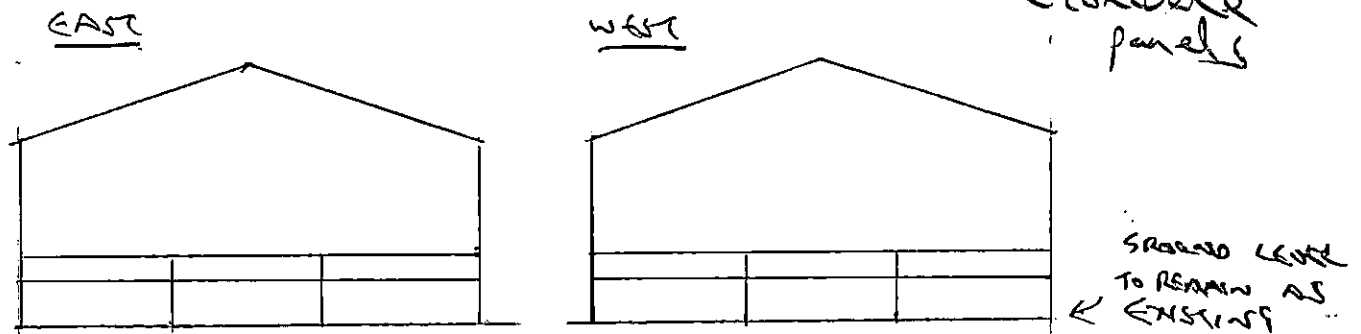

FLOOR PLAN

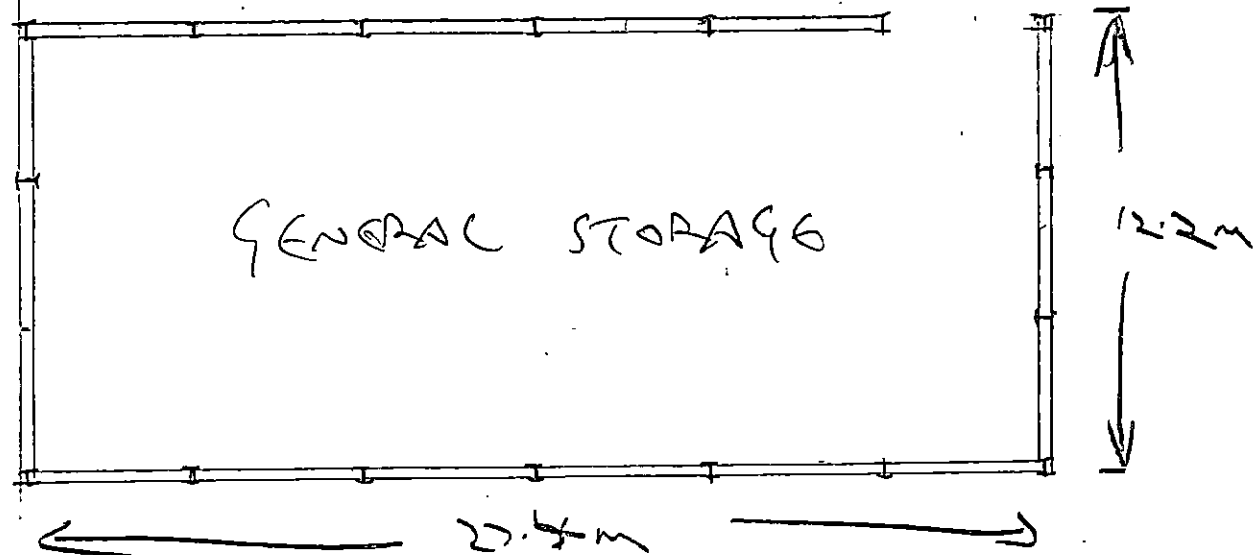

Elevations and Floor Plan

Dwg No. SBF 3

Scale 1:200

F M LISTER & SON
Chartered Surveyors
6 Manor Square, OTLEY,
YORKSHIRE, LS21 1QR