


## SOUTH ELEVATION | AS PROPOSED SCALE: 1:100

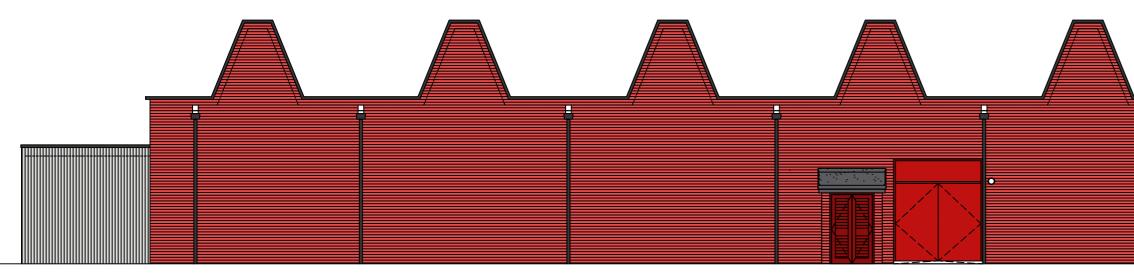

## WEST ELEVATION | AS PROPOSED SCALE: 1:100

		NOTES: This drawing must not be scaled. Figured dimensions only to be taken from this drawing. Contractors shall be responsible for visiting site and checking all dimensions.	-
<ul> <li>RAL 7016 PPC COPINGS TO MATCH EXISTING</li> <li>EXISTING DOOR PAINTED CG RED</li> <li>RAL 7016 ALUMINIUM FRAMED WINDOWS WITH OPAQUE GLAZING</li> <li>RAL 7016 ALUMINIUM FRAMED GLAZED DOOR WITH DOT MANIFESTATION</li> </ul>			
<ul> <li>ALL EXISTING DOWNPIPES OVER NEW CLADDING ARE TO BE REUSED WITH GULLEYS ALTERED TO SUIT THE NEW POSITION. TARMAC AROUND GULLEYS TO BE MADE GOOD.</li> <li>EXISTING DOOR PAINTED CG RED</li> <li>RAL 080 70 05 COATED CLADDING ON MINI Z RAILS FIXED TO BRICKWORK WITH RAL 7016 PPC COATED PRESSING TO CLOSE CLADDING CAVITY</li> </ul>			
<ul> <li>RAL 080 70 05 COATED CLADDING ON MINI Z RAILS FIXED TO BRICKWORK</li> <li>LINTEL OVER ROLLER DOOR TO BE REPAIRED OR REPLACED AND BRICKWORK MADE GOOD</li> <li>RAL 7016 PPC COATED PRESSING TO CLOSE CLADDING CAVITY</li> </ul>		REV         DATE         DESCRIPTION           *         *         *           Image: I	
		Coleg Gwent Coleg Gwent ESTATES AND FACILITIES DEPT. Tŷ Radyr, Usk Campus Usk, NP15 1XJ	
	0 5m Scale 1:100	PROJECT J Block Alterations DRAWING Elevations As Proposed DRAWN BY DATE SCALE @ A2 MO Jan 21 1:100 NUMBER REV P1	