


GROUND FLOOR PLAN | AS PROPOSED

SCALE: 1:50

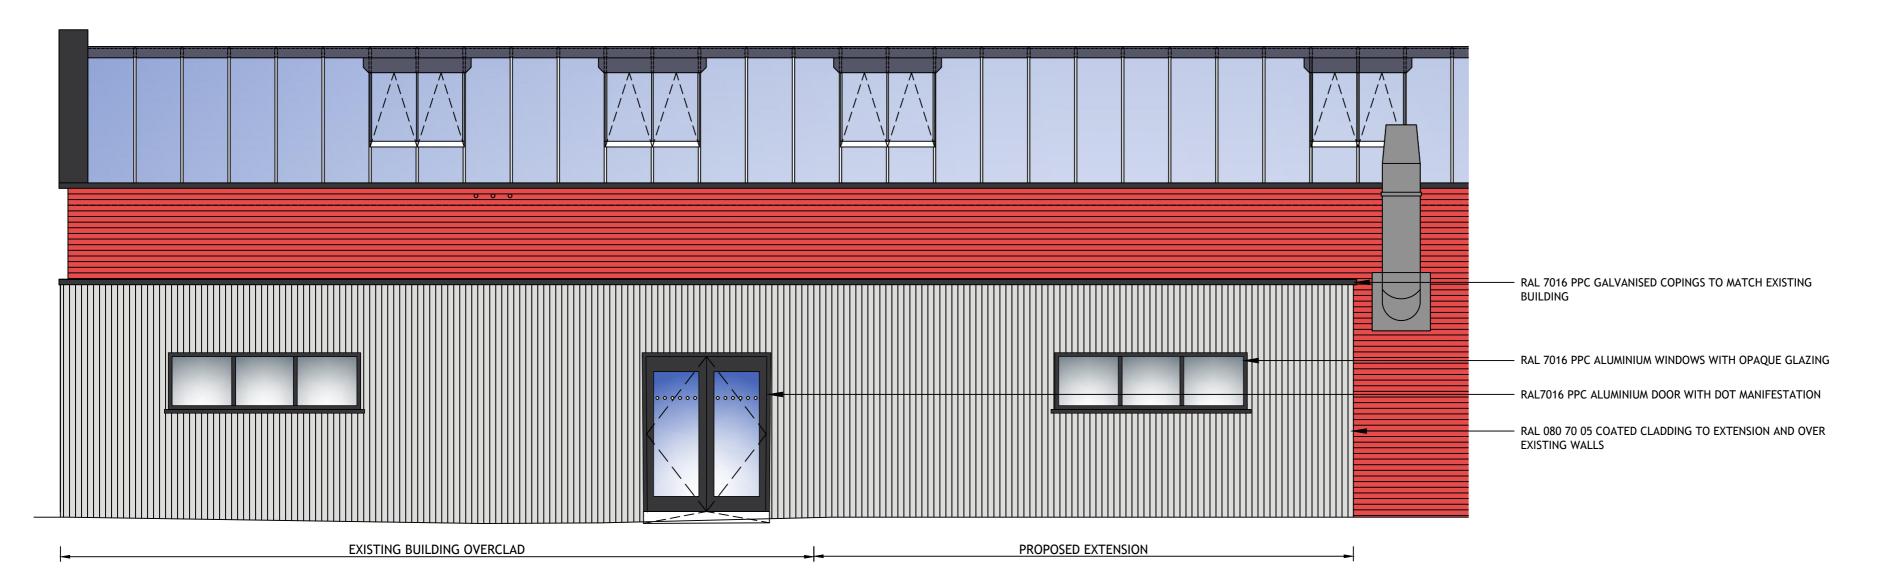

NORTH ELEVATION | AS PROPOSED

REV DATE DESCRIPTION

This drawing must not be scaled. Figured dimensions only to be taken from this drawing.

Contractors shall be responsible for visiting site and checking all dimensions.



## **ESTATES AND** FACILITIES DEPT.

Tŷ Radyr, Usk Campus Usk, NP15 1XJ

PROJECT

J Block Alterations

**Proposed Extension** Plan & Elevation

DRAWN BY DATE SCALE @ A2 Jan 21 1:100 MO NUMBER REV

P1

CK-8862-201