



NORTH ELEVATION | AS EXISTING

SCALE: 1:100

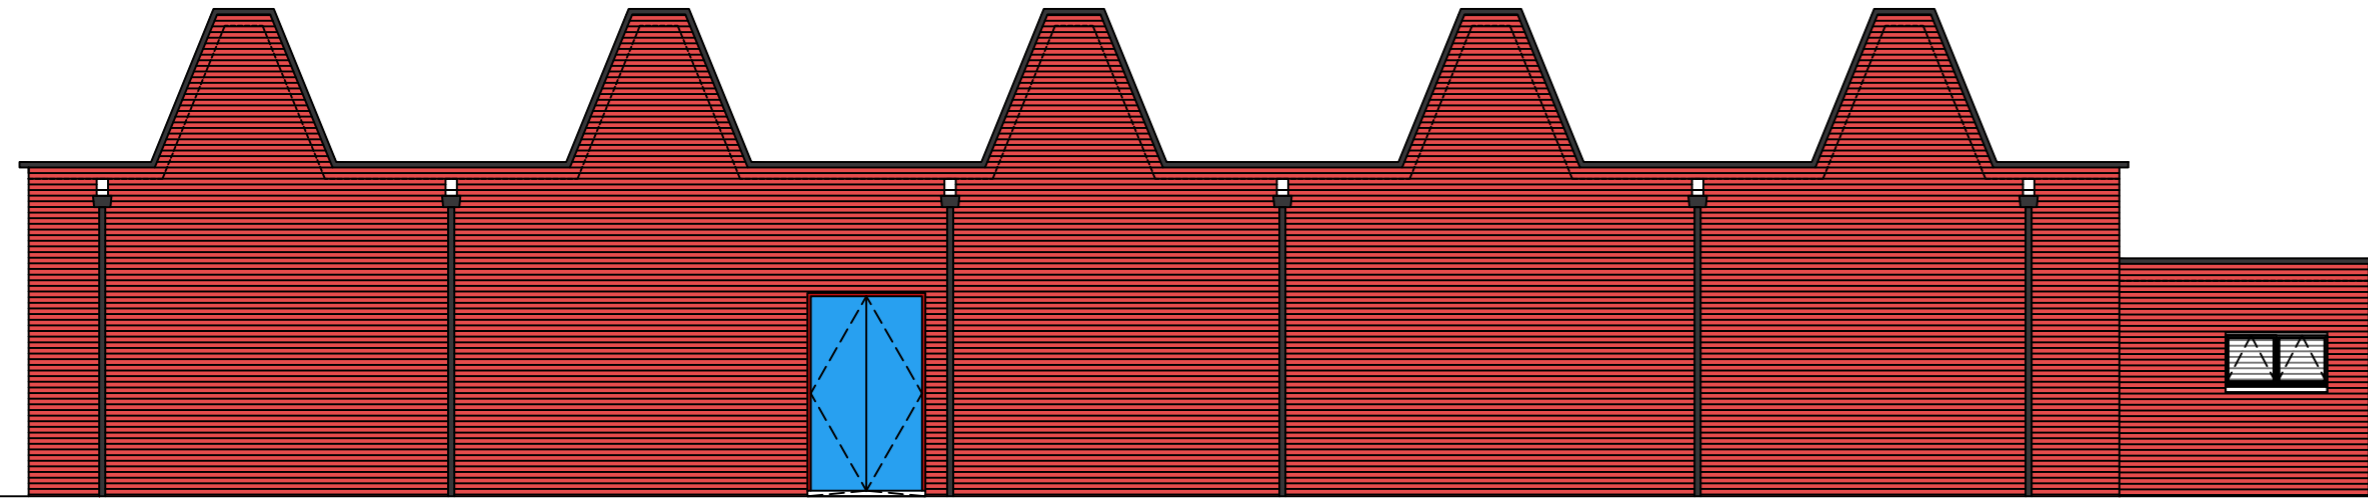


EAST ELEVATION | AS EXISTING

SCALE: 1:100

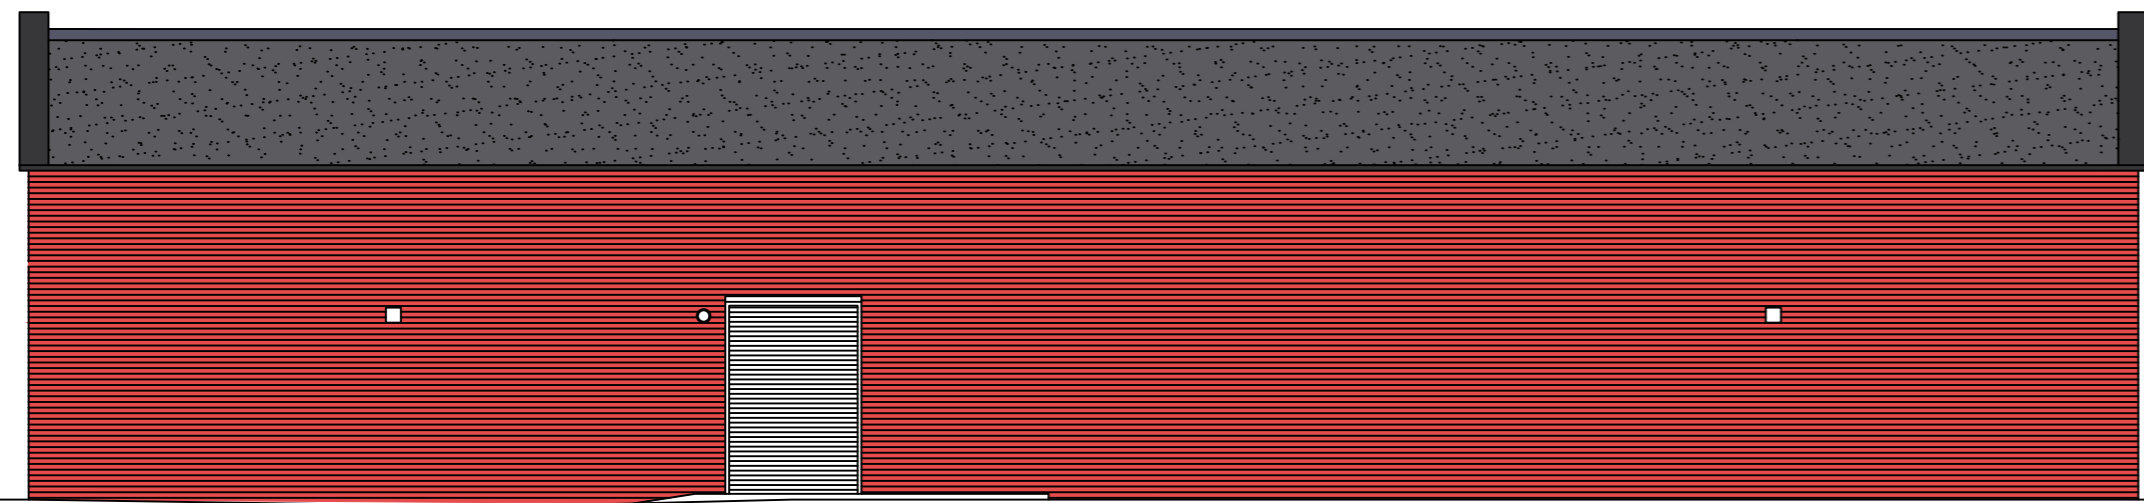

SOUTH ELEVATION | AS EXISTING

SCALE: 1:100

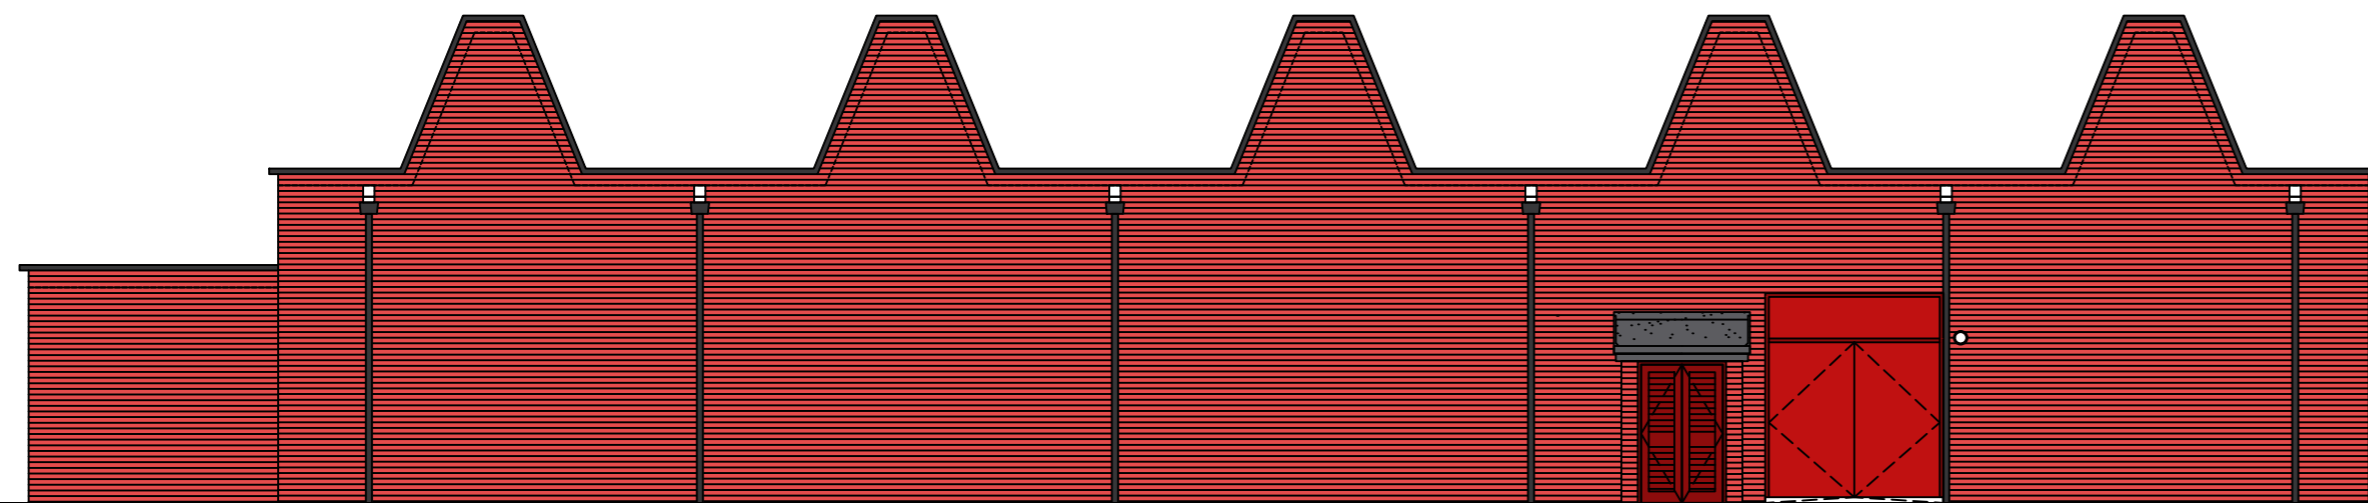


WEST ELEVATION | AS EXISTING

SCALE: 1:100

NOTES:

This drawing must not be scaled. Figured dimensions only to be taken from this drawing. Contractors shall be responsible for visiting site and checking all dimensions.

REV	DATE	DESCRIPTION
*	*	*

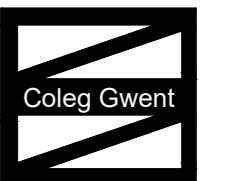

ESTATES AND FACILITIES DEPT.

Tŷ Radyr, Usk Campus
Usk, NP15 1XJ

PROJECT
J Block Alterations

DRAWING
**Elevations
As Existing**

DRAWN BY	DATE	SCALE @ A2
MO	Jan 21	1:100

NUMBER	REV
CK-8862-110	P1

