


N

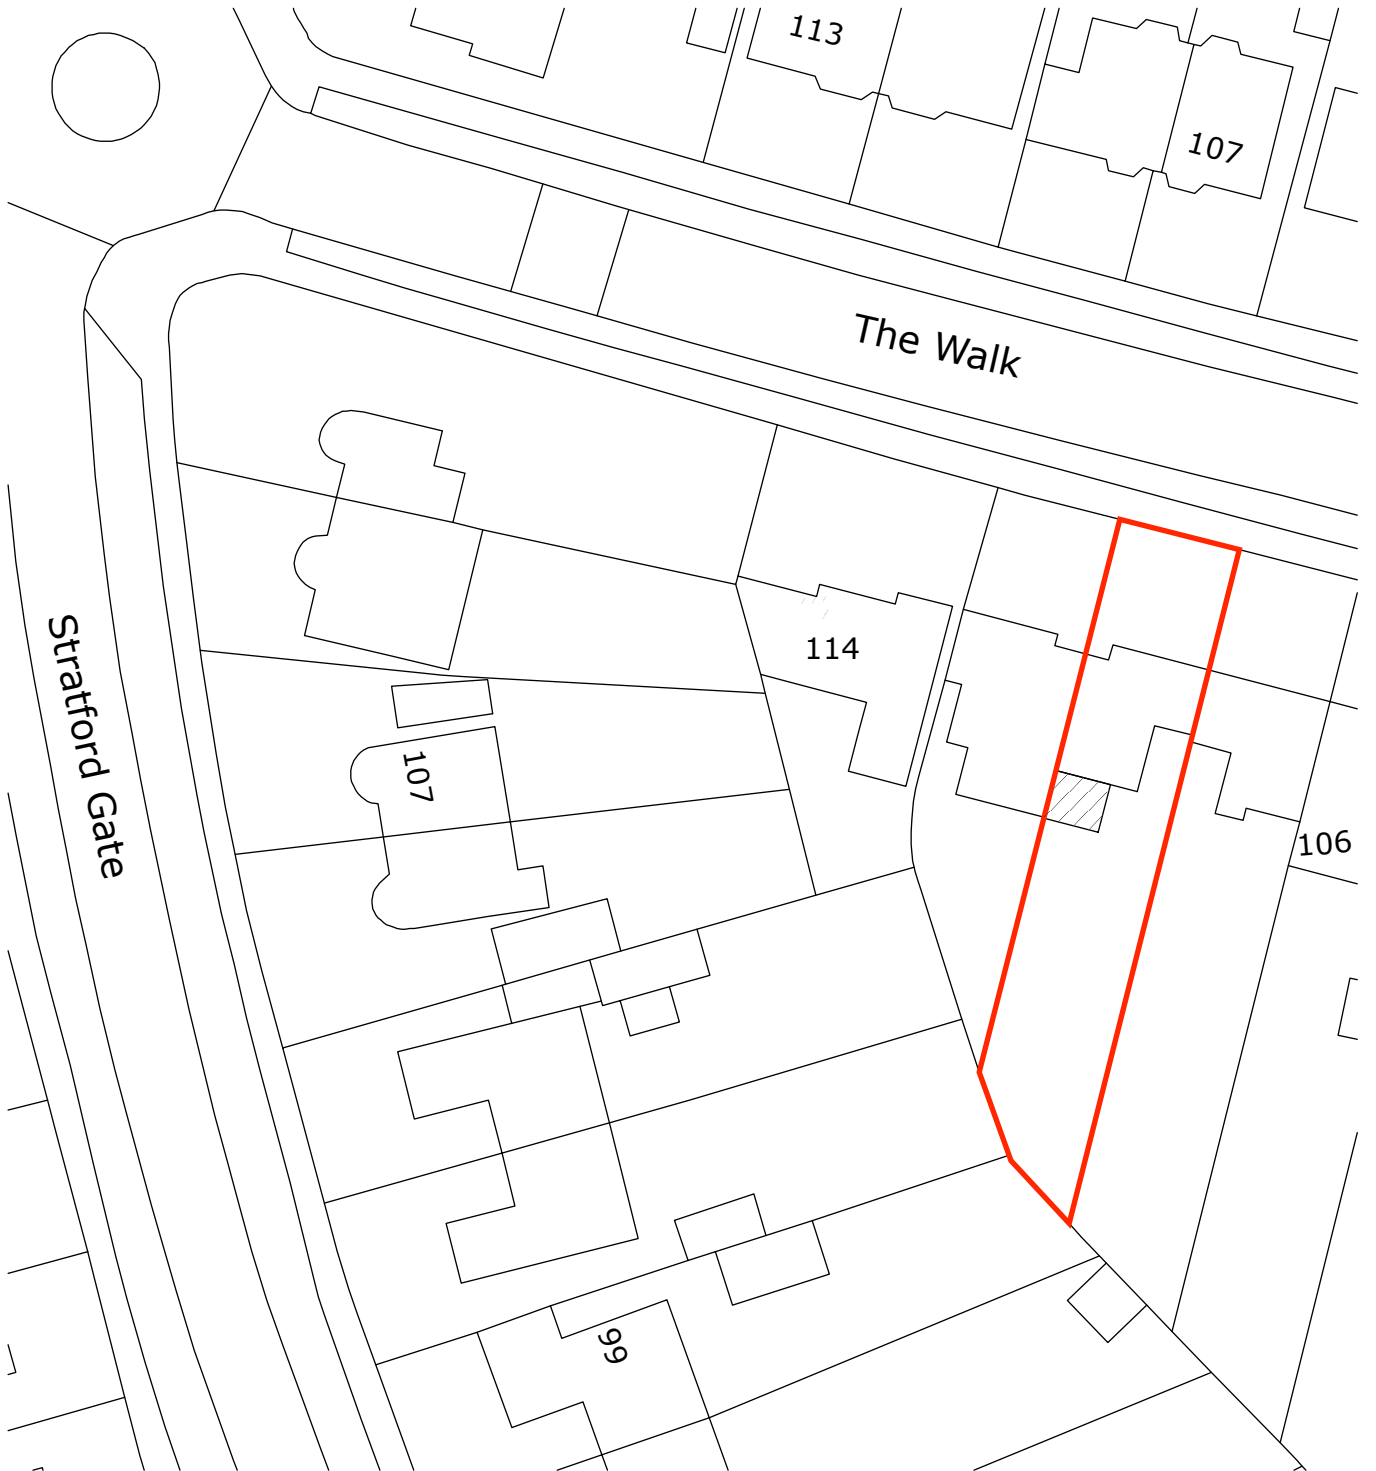

Site Plan

Scale 1:500



10.00 m

100.00 m

CP-SH-1B

New Orangery at 110 The Walk, Potters Bar, Herts, EN6 1QF.