




DRAWING NOTES


COPYRIGHT ©
This drawing and the details herein are the copyright of MBH Design Studio Ltd. and must not be reproduced, altered or passed to any third party without prior written consent.

All Dimensions are in millimeters
Unless otherwise specified, all dimensions are to the structure and do not include finishes.
Any errors or omissions are to be reported to MBH immediately.

All drawings are to be read in conjunction with the Structural Engineer's drawings and all related MBH's and other Consultant's information.

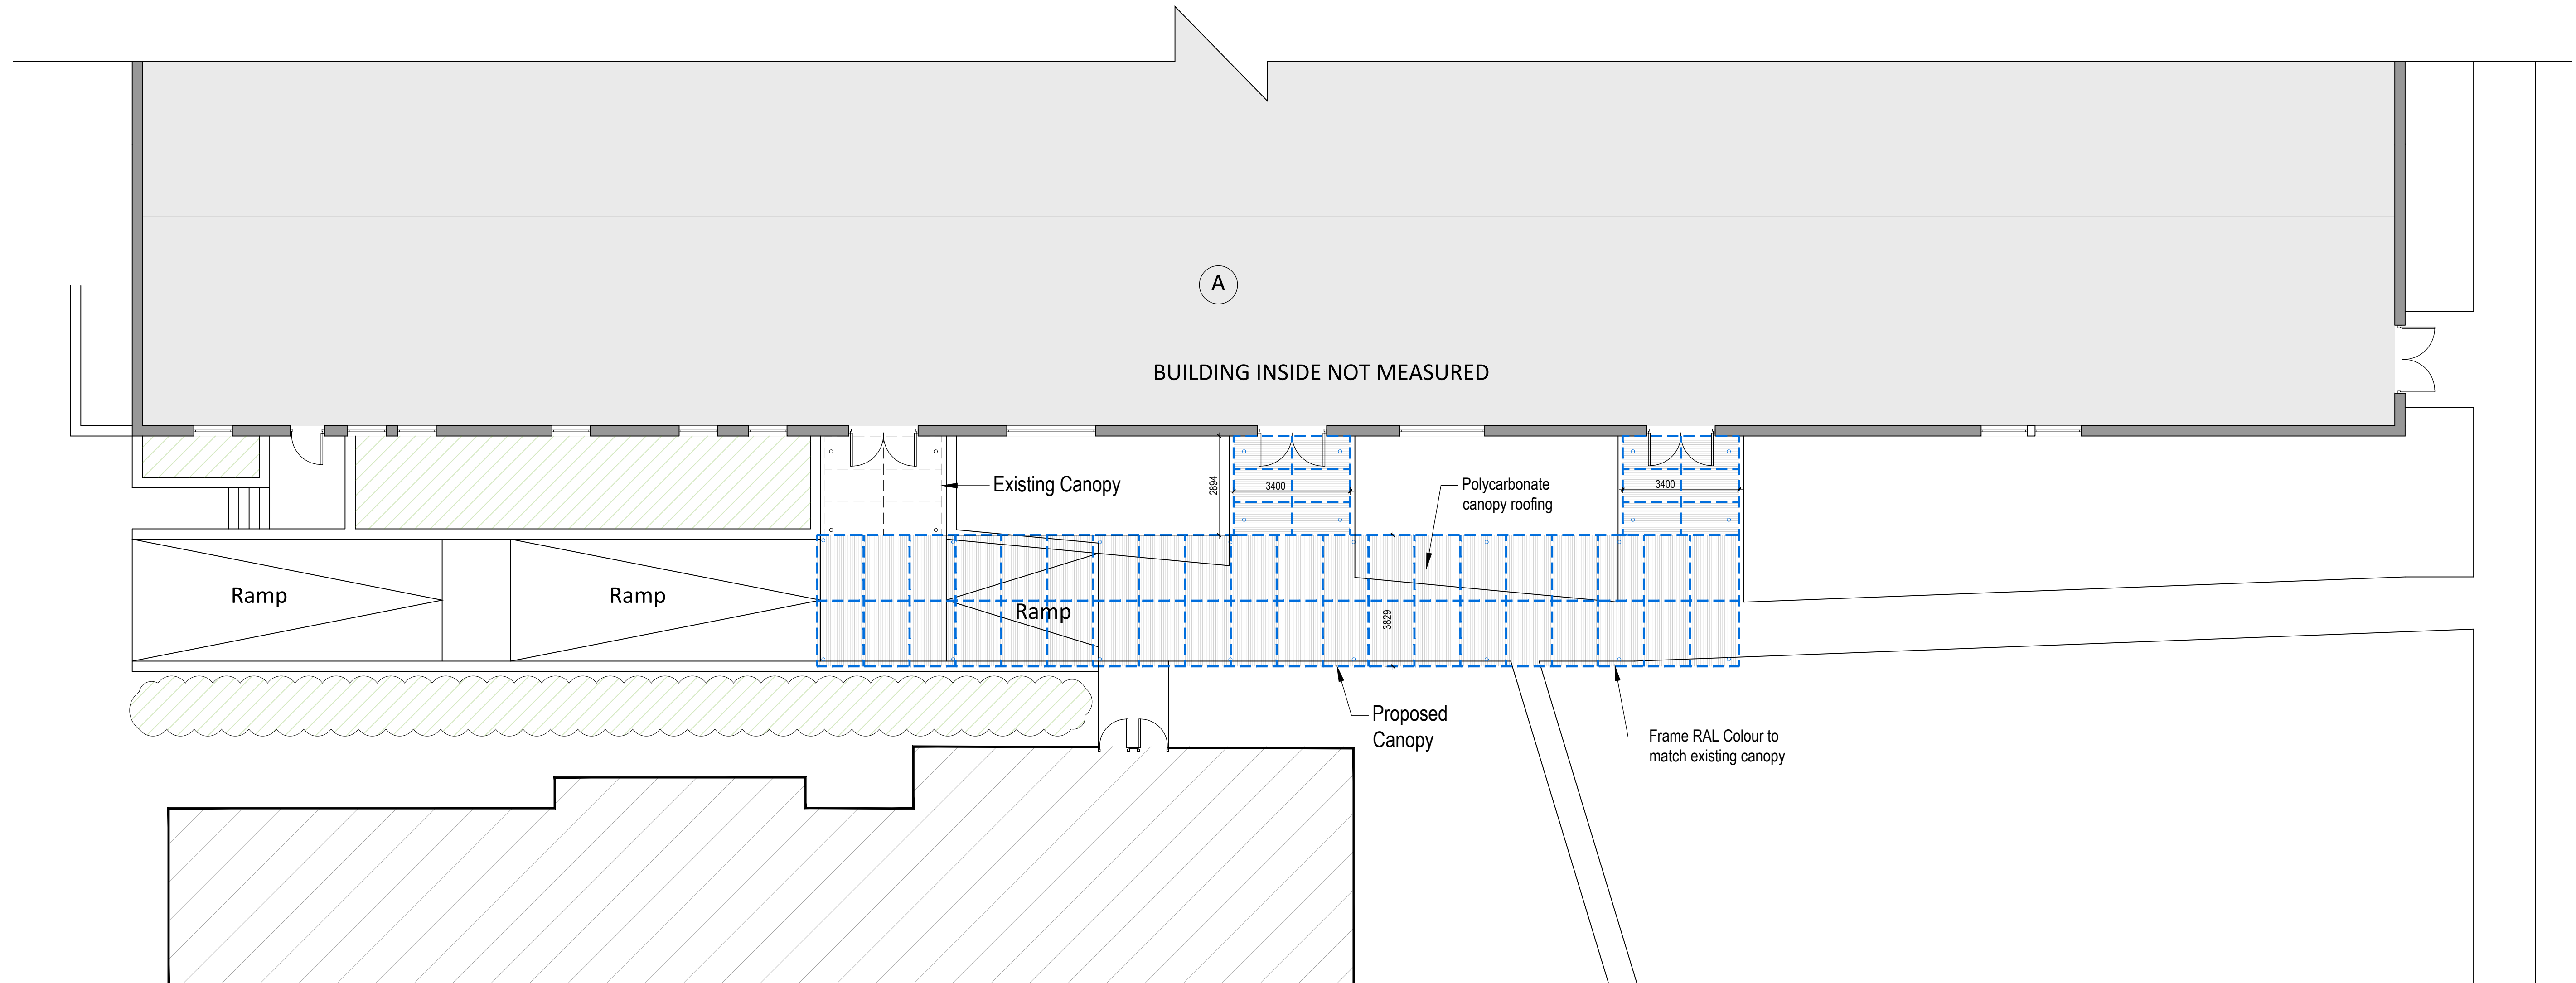

PROPOSED SITE PLAN
SCALE 1:100@ A1

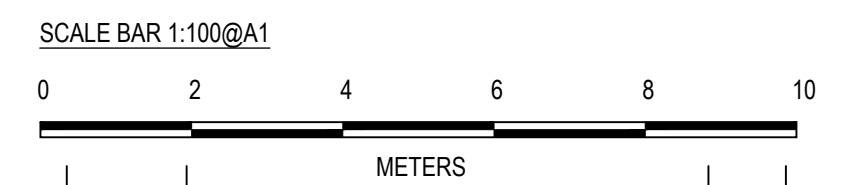

REV	DATE	DESCRIPTION	DRAWN	CHECKED

P L A N N I N G



MBH Design Studio Ltd.
Rosemount House, Rosemount Avenue, West Byfleet, Surrey, KT14 6LB
www.mbhstd.com t: 01932 352 727 f: 01932 351 545

CLIENT
-

PROJECT
WYMONDHAM COLLEGE
GOLF LINKS RD,
WYMONDHAM NR18 9SZ,
UNITED KINGDOM

DRAWING TITLE
PROPOSED CANOPY
SITE PLAN

DRAWN BY	DATE	SCALE	PAPER SIZE
AP	20.01.2021	1:100	A1
CHECKED BY	DRAWING NUMBER	REV.	
AS	13763-P-103	-	