


Location Plan (1:1250)

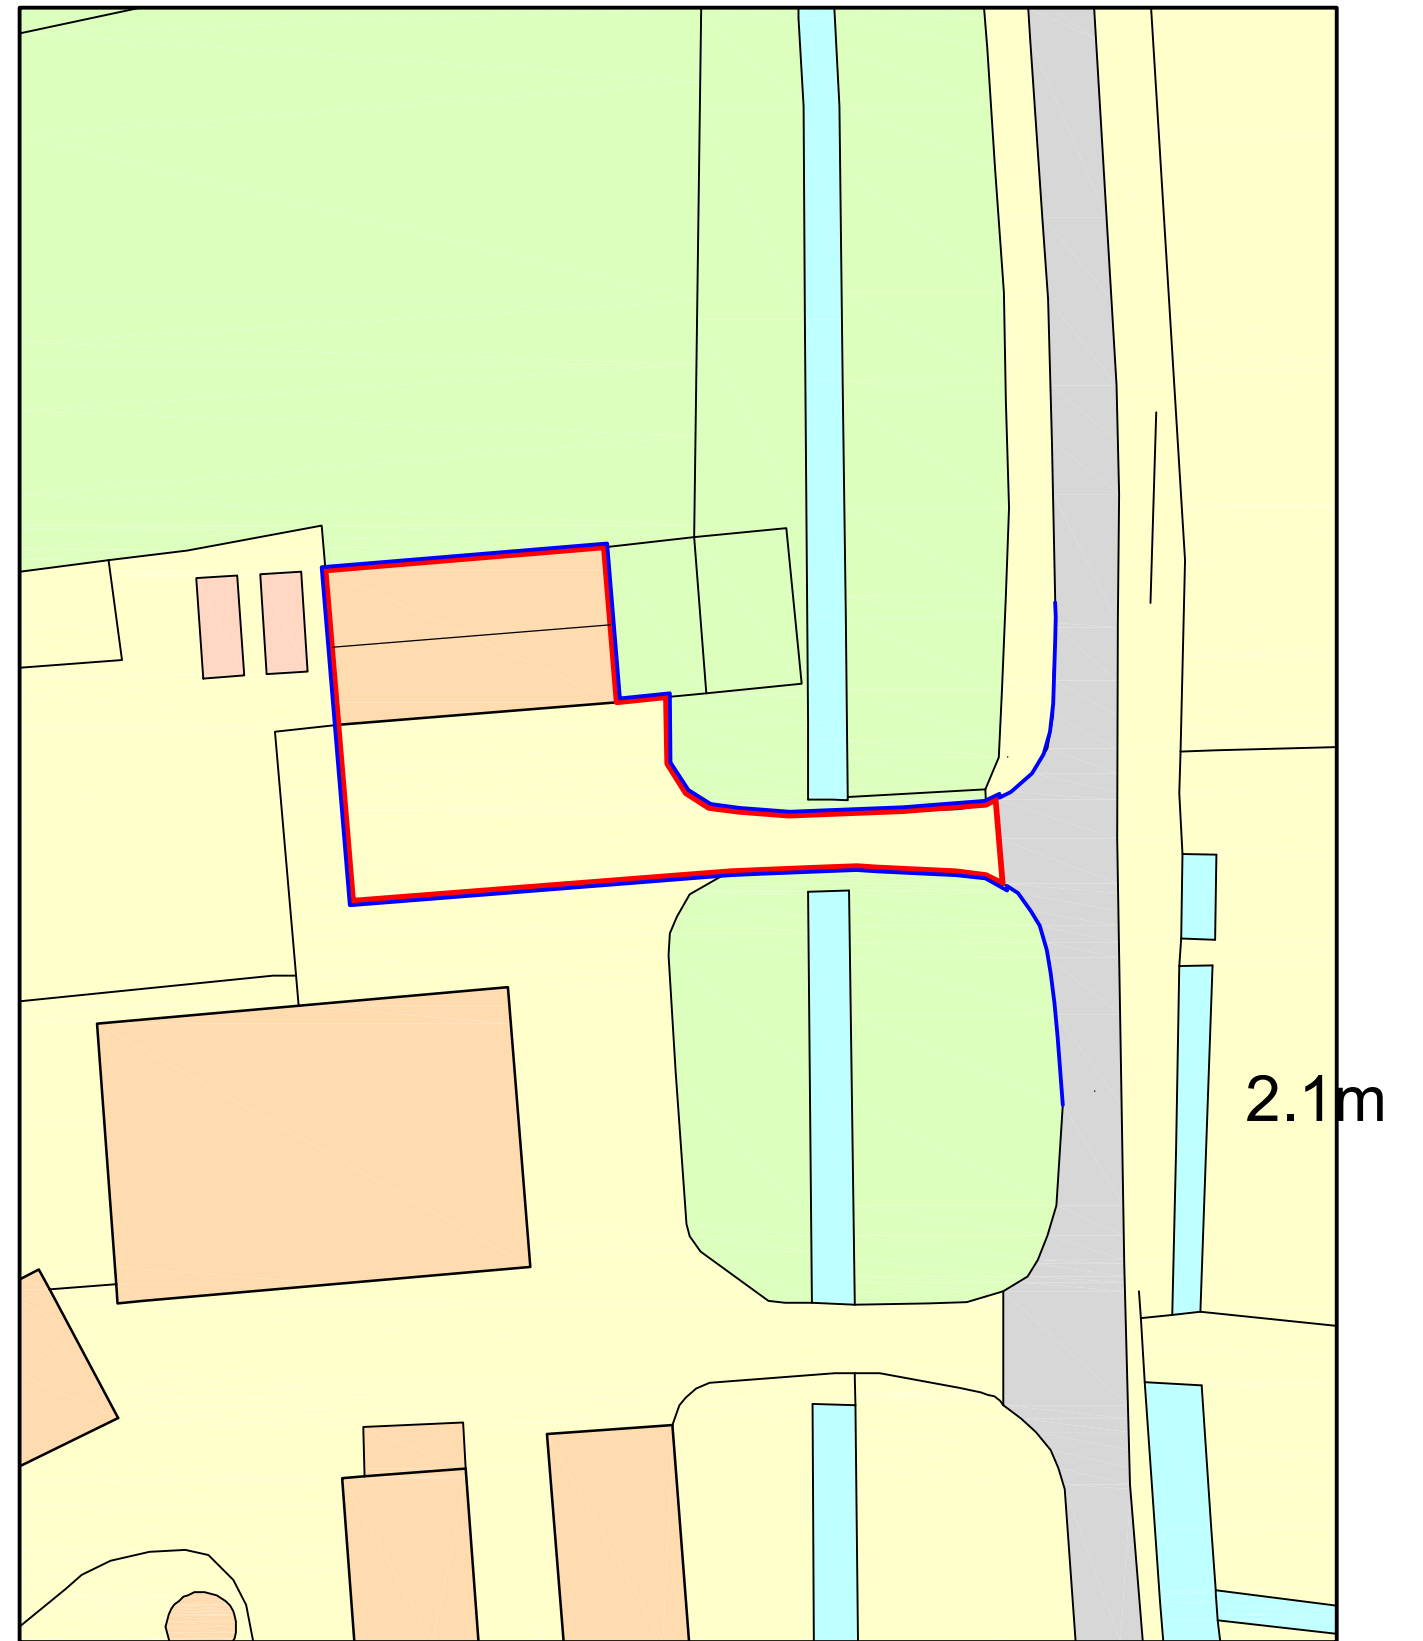

Tanks
Site Plan (1:500)

RICHARD C.F. WAITE ARCHITECTS		Proposed Alterations at St Peters Lodge, Fence Bank, Walpole Highway	
34 • Bridge • Street • Kings Lynn • Norfolk • Tel: (01553) 772656		Site & Location Plans	
This drawing is subject to amplification from further construction information. Any discrepancy found on drawing to be notified to Architect immediately. All foundations to be modified to suit ground conditions & structural requirements after site investigation by others. No dimensions or sizes to be scaled from this drawing. All sizes or dimensions to be checked before construction. This drawing is copyright & must not be copied without consent. Richard C F Waite Architects is a Trading Name of Waite & Wallage Architects Ltd		Paper Size: A3	3/320/3
		Drawn: DCRW	
		Date: 15.01.21	