




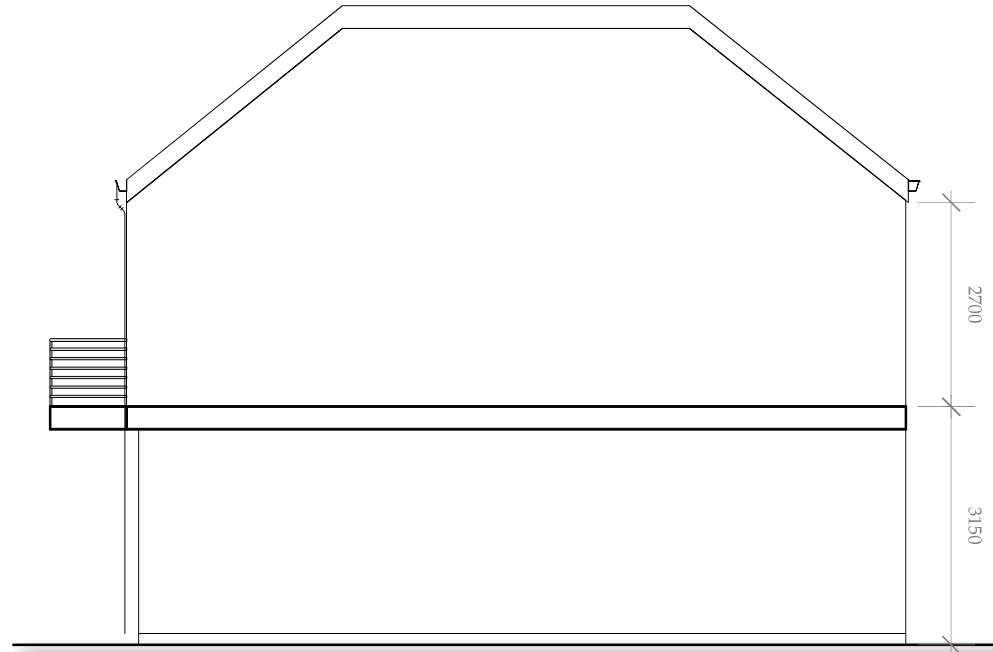


1 Existing Elevation: Front  
Scale: 1:150

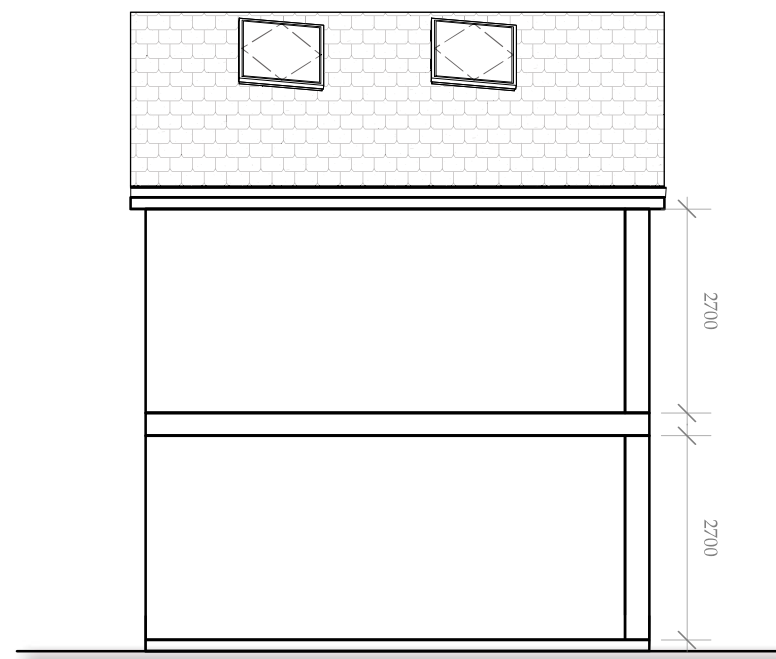

2 Existing Elevation: East  
Scale: 1:150

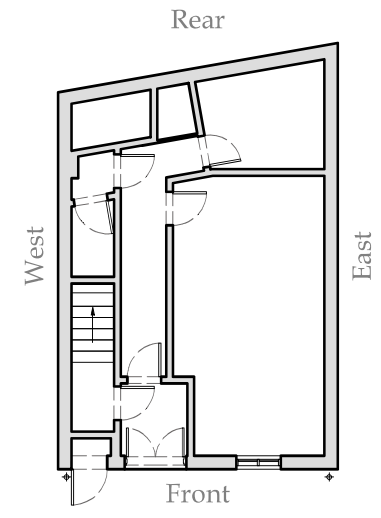


3 Existing Elevation: Rear  
Scale: 1:150

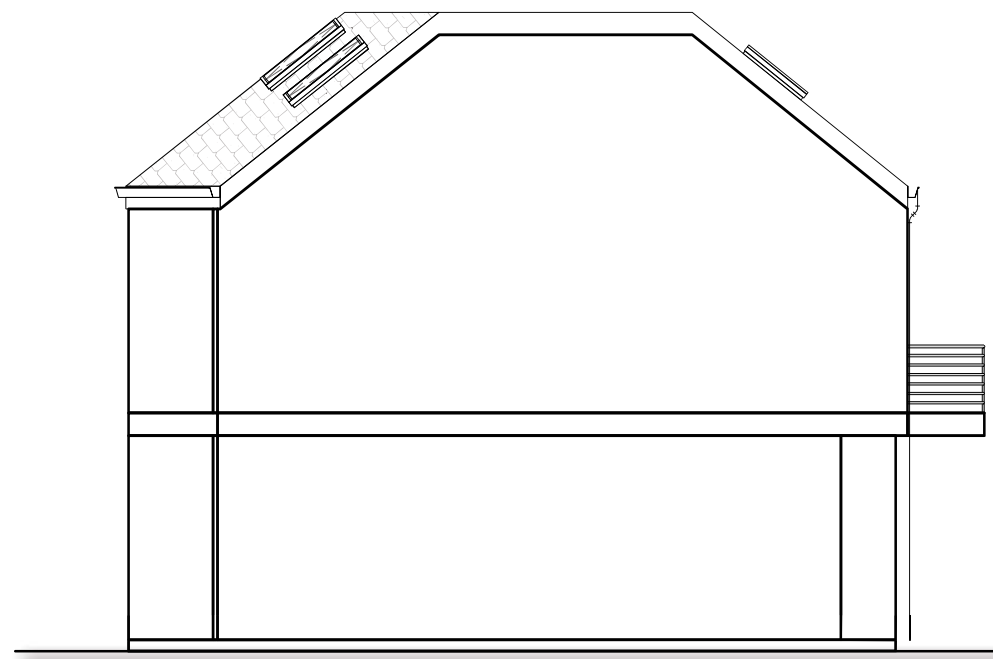


4 Existing Elevation: West  
Scale: 1:150


Signed Off Date:	
Last Surveyed Date:	
88 Clapham Park Road, London, SW4 7BX <small>Address</small>	
Existing Elevations - Unit 14 <small>Drawing Title</small>	
25/01/21 <small>Last Updated</small>	1:100 @ A3 <small>Scale</small>
	Revision <b>B</b>
AM001-09 <small>Drawing No.</small>	<small>Location Code</small>
COPYRIGHT	
This drawing has been produced by River Woodwork Ltd. and is not to be used or reproduced by any other party for any purpose.	
Site survey to be conducted before any building work is carried out. Any discrepancies to be reported to River Woodwork Ltd.	
DO NOT SCALE FROM DRAWING	

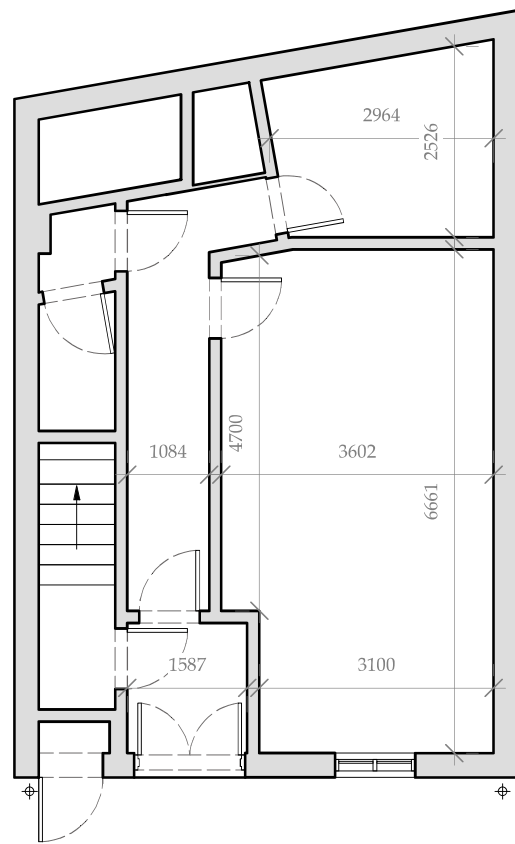

1 Existing Plan: Ground  
Scale: 1:100

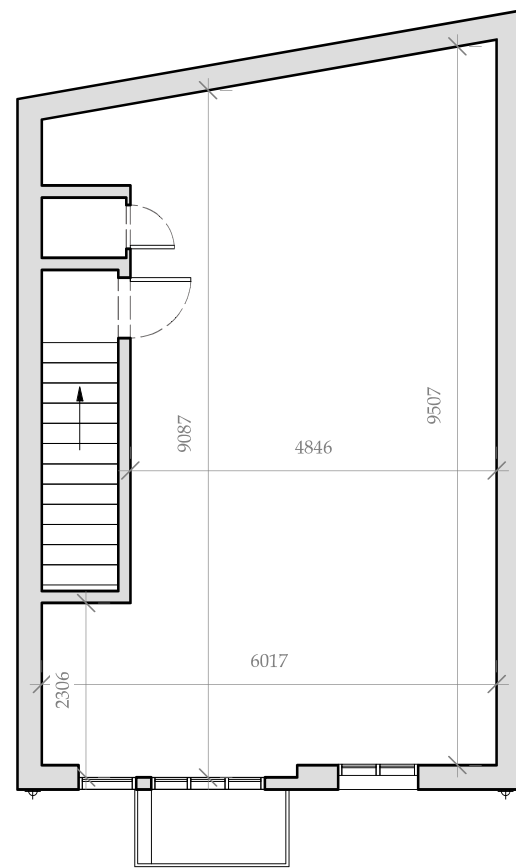

2 Existing Plan: First  
Scale: 1:100

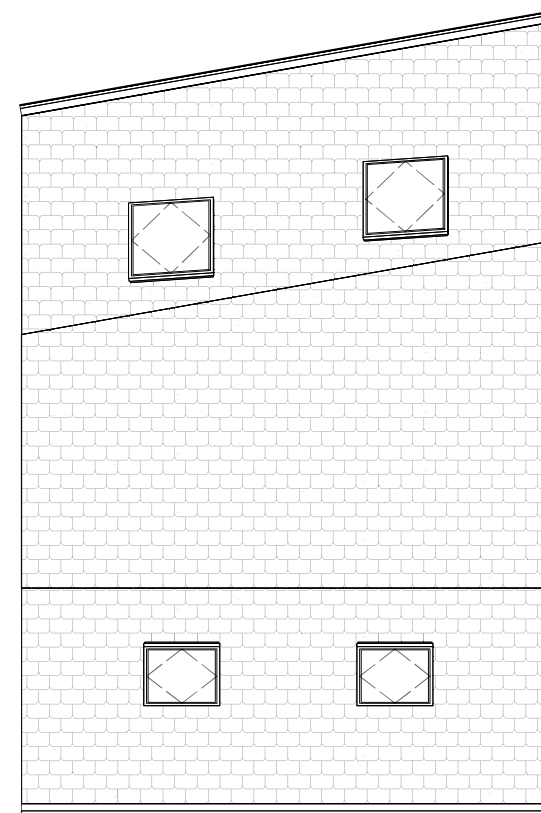

3 Existing Plan: Roof  
Scale: 1:100

Signed Off Date:	
Last Surveyed Date:	
88 Clapham Park Road, London, SW4 7BX <small>Address</small>	
Existing Floor Plans - Unit 14 <small>Drawing Title</small>	
25/01/21 <small>Last Updated</small>	1:100 @ A3 <small>Scale</small>
	<b>B</b> <small>Revision</small>
AM001-10 <small>Drawing No.</small>	<small>Location Code</small>
<p><b>COPYRIGHT</b></p> <p>This drawing has been produced by River Woodwork Ltd. and is not to be used or reproduced by any other party for any purpose.</p> <p>Site survey to be conducted before any building work is carried out. Any discrepancies to be reported to River Woodwork Ltd.</p> <p>DO NOT SCALE FROM DRAWING</p>	