




1 Existing Elevation: Front
Scale: 1:150

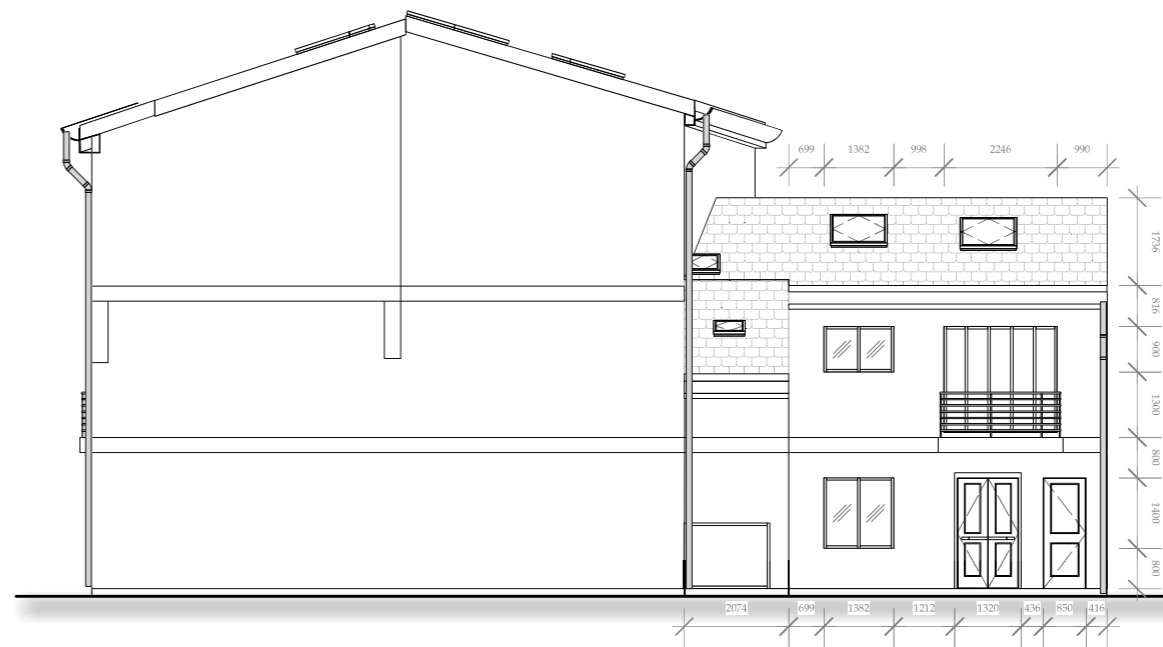

2 Existing Elevation: East
Scale: 1:150

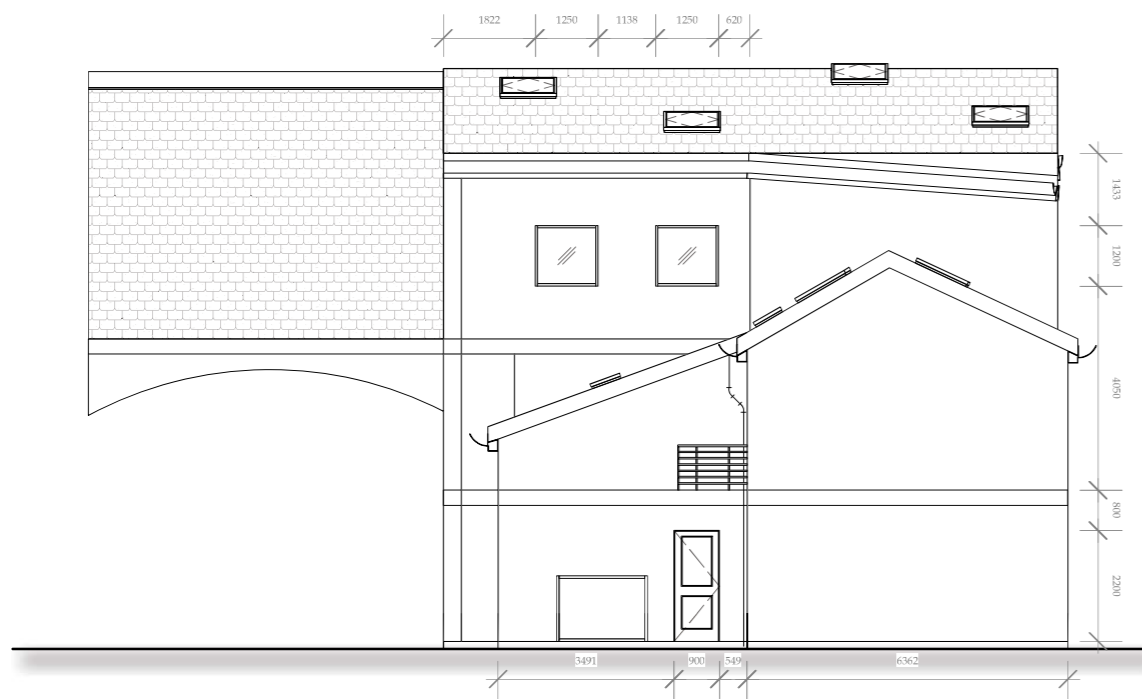


3 Existing Elevation: Rear
Scale: 1:150

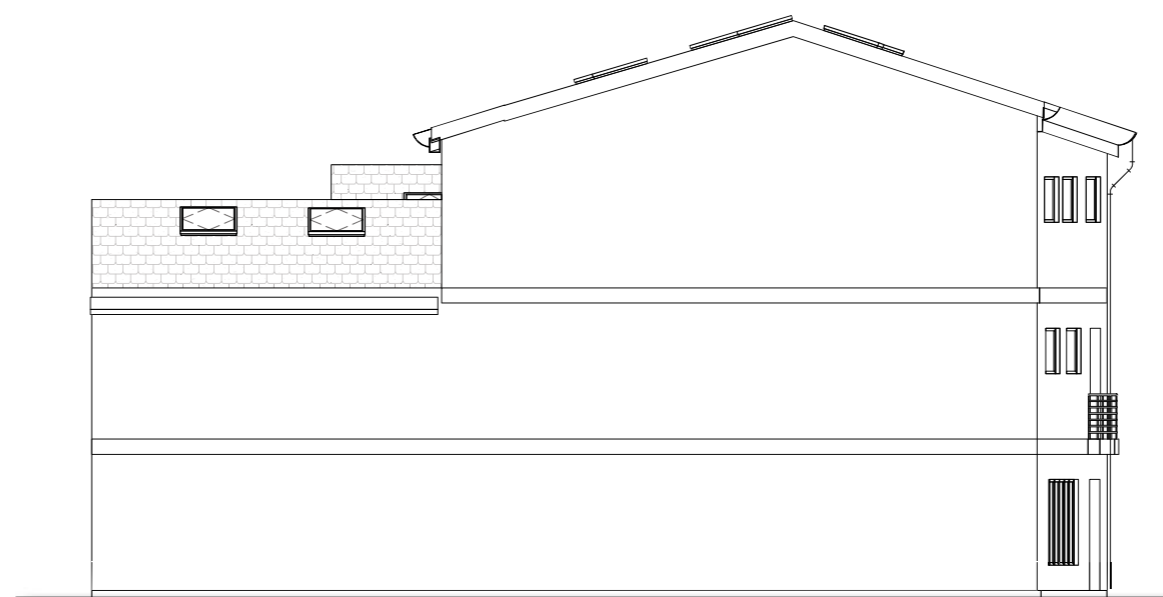


4 Existing Elevation: West
Scale: 1:150


Signed Off Date:	
Last Surveyed Date:	
88 Clapham Park Road, London, SW4 7BX <small>Address</small>	
Existing Elevations - Units 8, 9, 10, 11 & 13 <small>Drawing Title</small>	
27/01/21 <small>Last Updated</small>	1:150 @ A3 <small>Scale</small>
	C <small>Revision</small>
AM001-01 <small>Drawing No.</small>	<small>Location Code</small>
COPYRIGHT	
This drawing has been produced by River Woodwork Ltd. and is not to be used or reproduced by any other party for any purpose.	
Site survey to be conducted before any building work is carried out. Any discrepancies to be reported to River Woodwork Ltd.	
DO NOT SCALE FROM DRAWING	

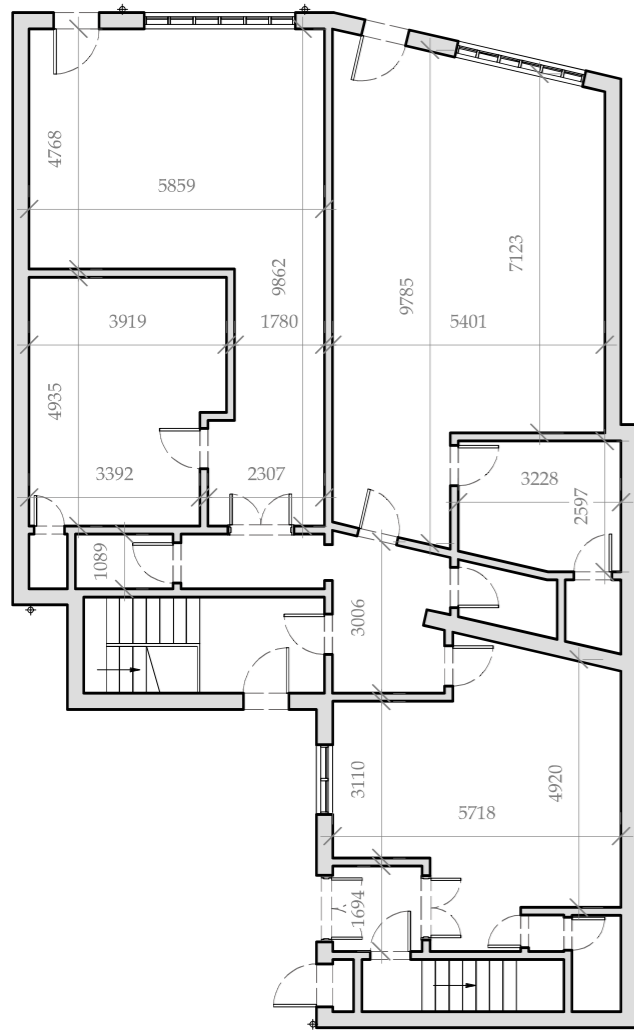


1 Existing Plan: Ground
Scale: 1:150

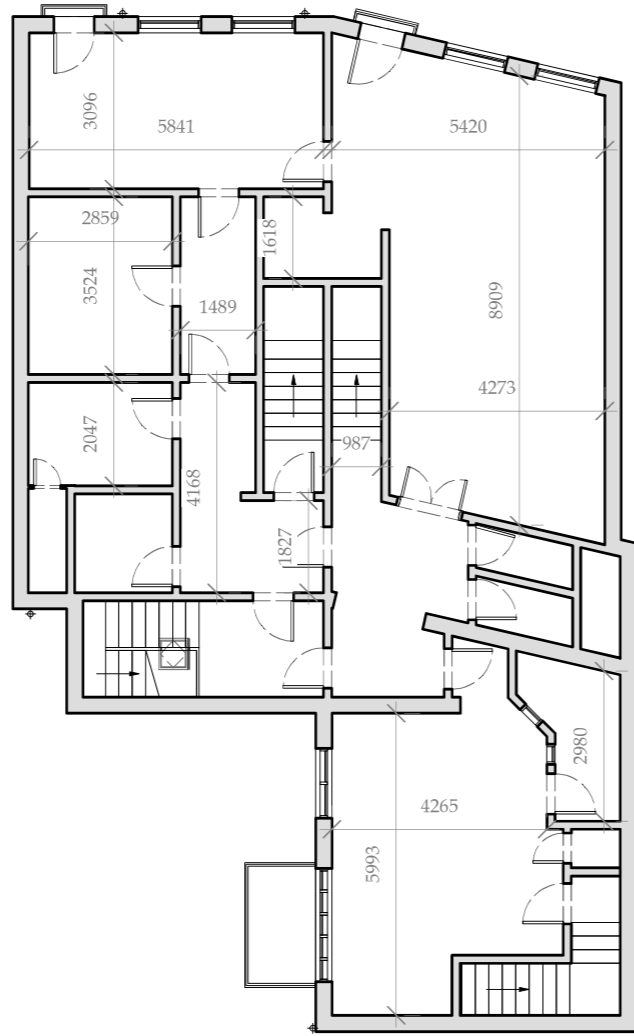

2 Existing Plan: First
Scale: 1:150

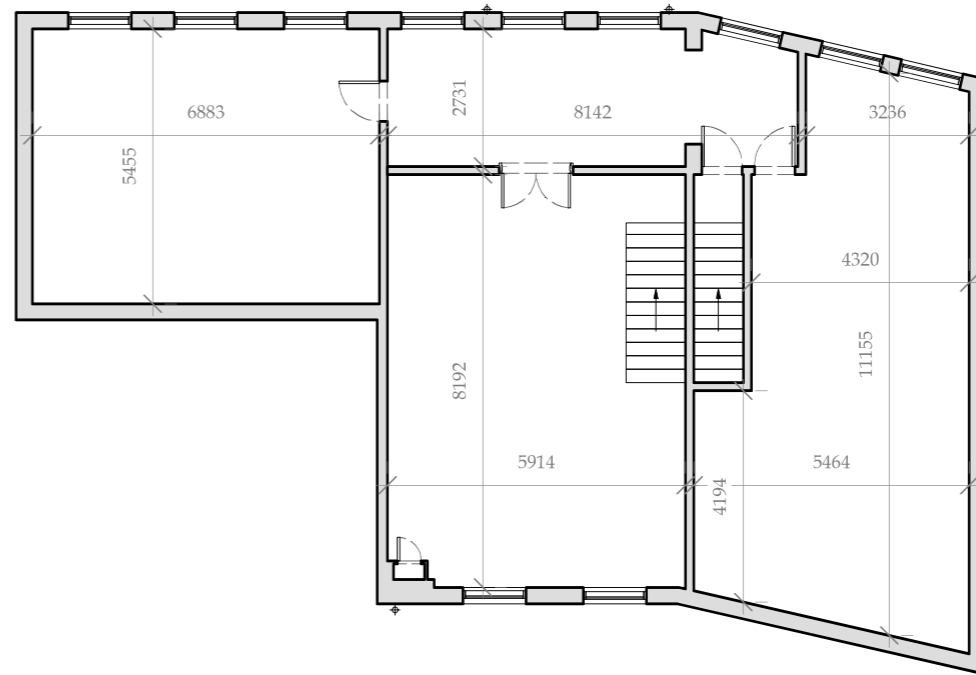

3 Existing Plan: Second
Scale: 1:150

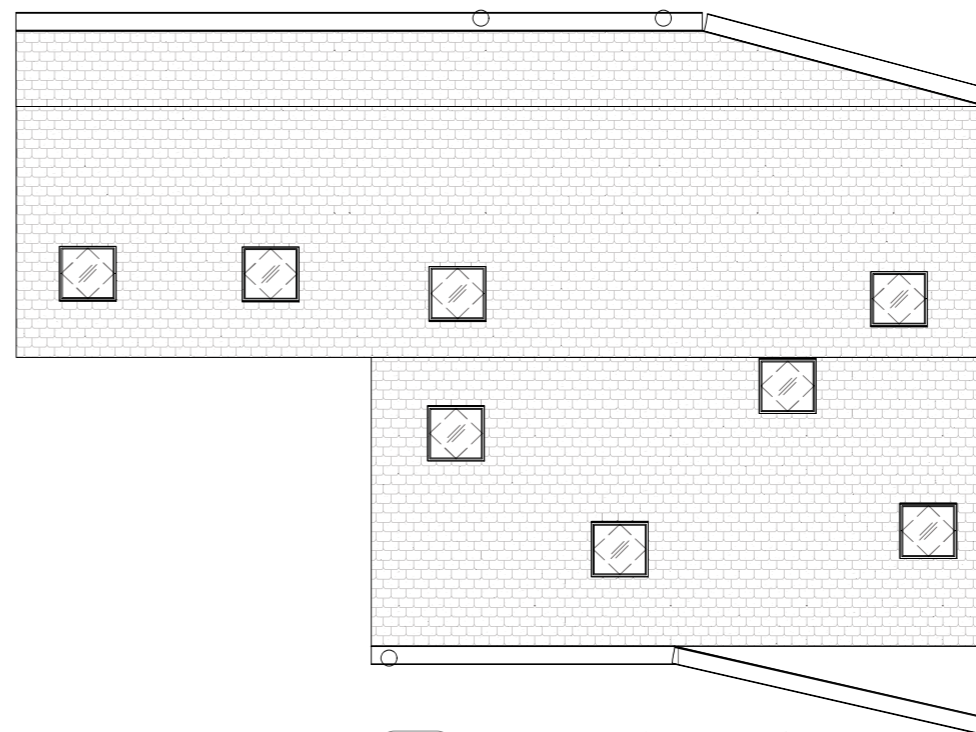

4 Existing Plan: Roof
Scale: 1:150

Signed Off Date:	
Last Surveyed Date:	
88 Clapham Park Road, London, SW4 7BX <small>Address</small>	
Existing Floor Plans - Units 8, 9, 10, 11 & 13 <small>Drawing Title</small>	
27/01/21 <small>Last Updated</small>	1:150 @ A3 <small>Scale</small>
	C <small>Revision</small>
AM001-02 <small>Drawing No.</small>	<small>Location Code</small>
COPYRIGHT This drawing has been produced by River Woodwork Ltd. and is not to be used or reproduced by any other party for any purpose. Site survey to be conducted before any building work is carried out. Any discrepancies to be reported to River Woodwork Ltd. DO NOT SCALE FROM DRAWING	