



RevID	Comment	Issued By	Issue Date
-	-	-	-

planning

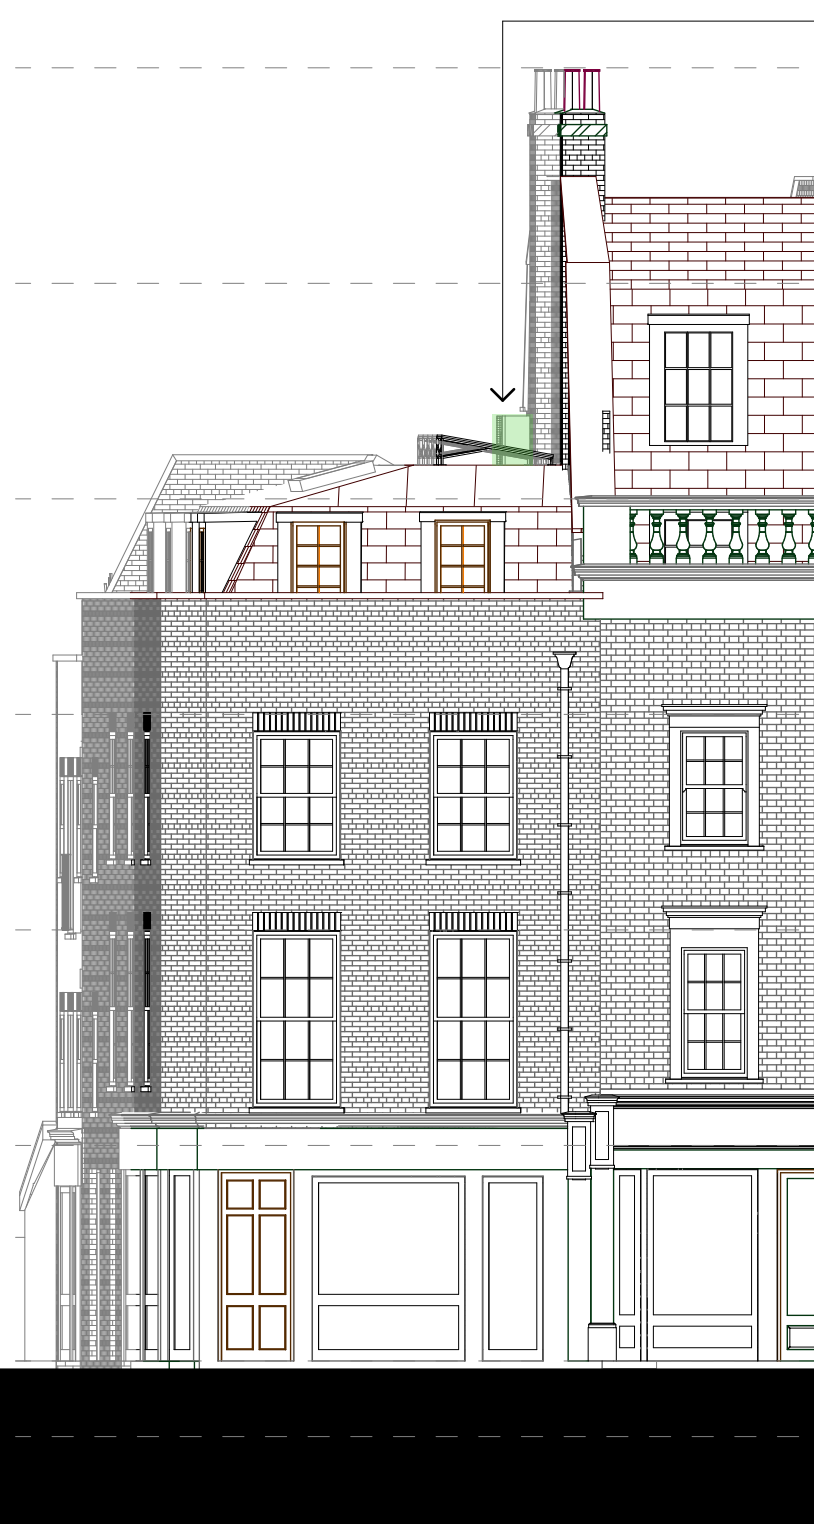

Lower Marsh elevation

scale 1:100

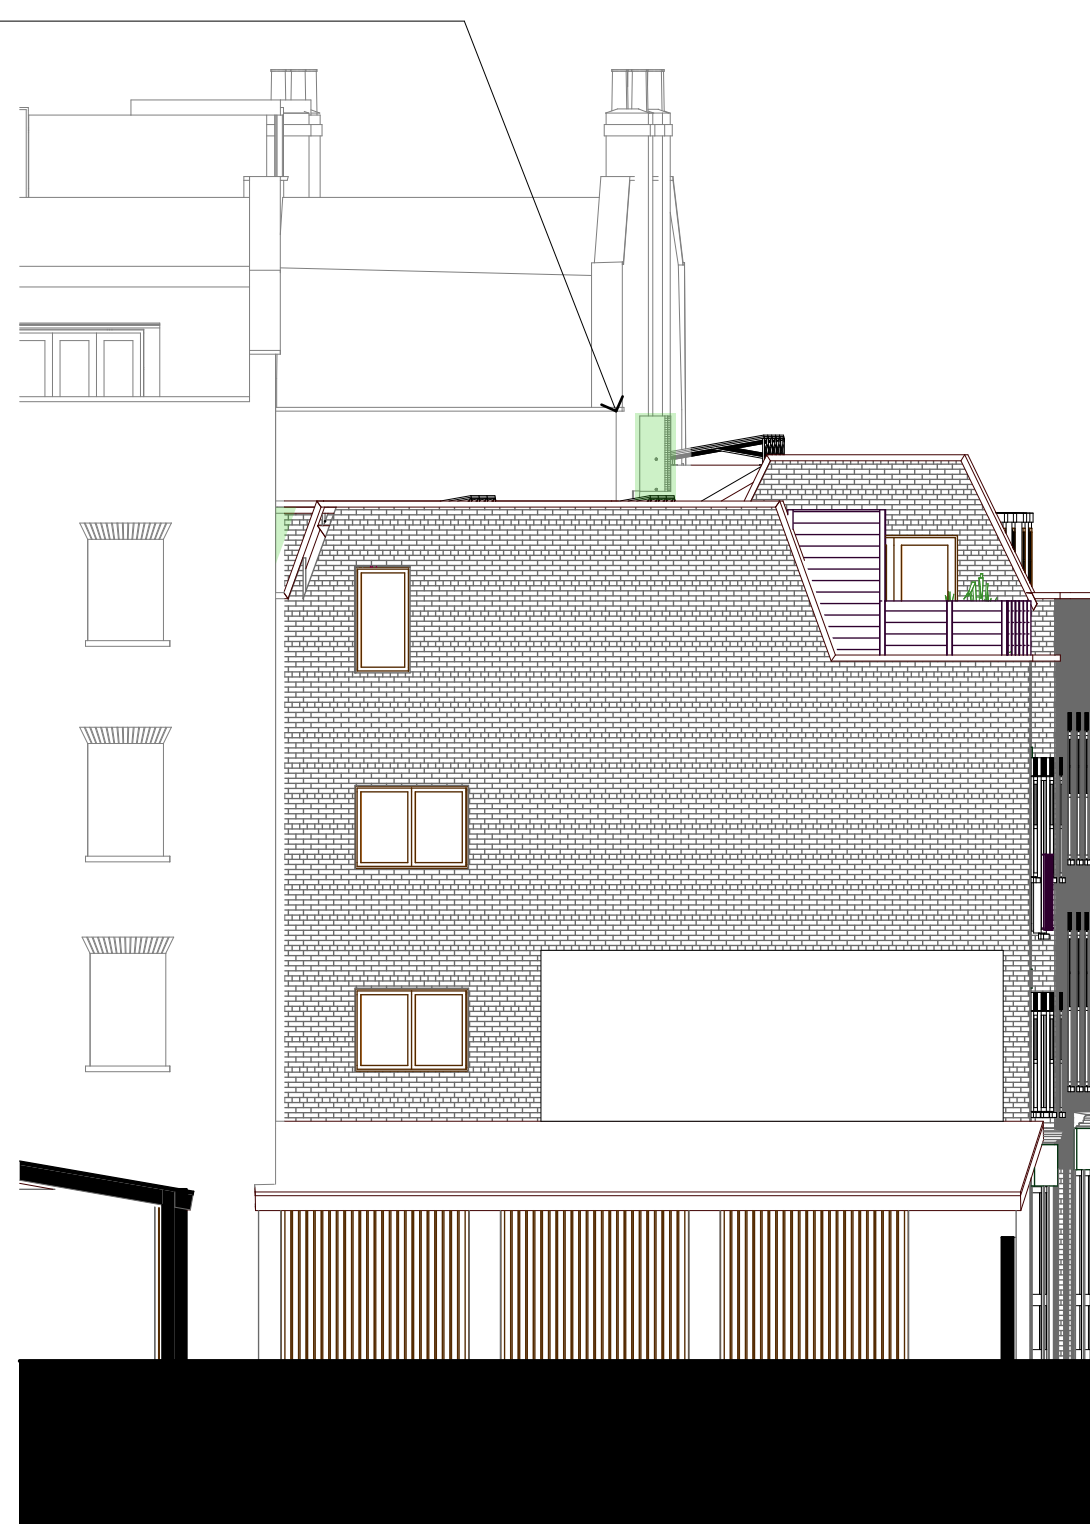

rear elevation

scale 1:100