


project:
55 Frazier St, London

drawing:
Proposed AC plans

PERRY + BELL LTD
ARCHITECTS
21 WOODSTOCK ST
LONDON W1C 2AP


architecture@perryandbell.com T: 020 7495 6636

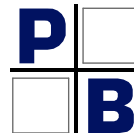

RevID Comment

Issued By Issue Date

planning

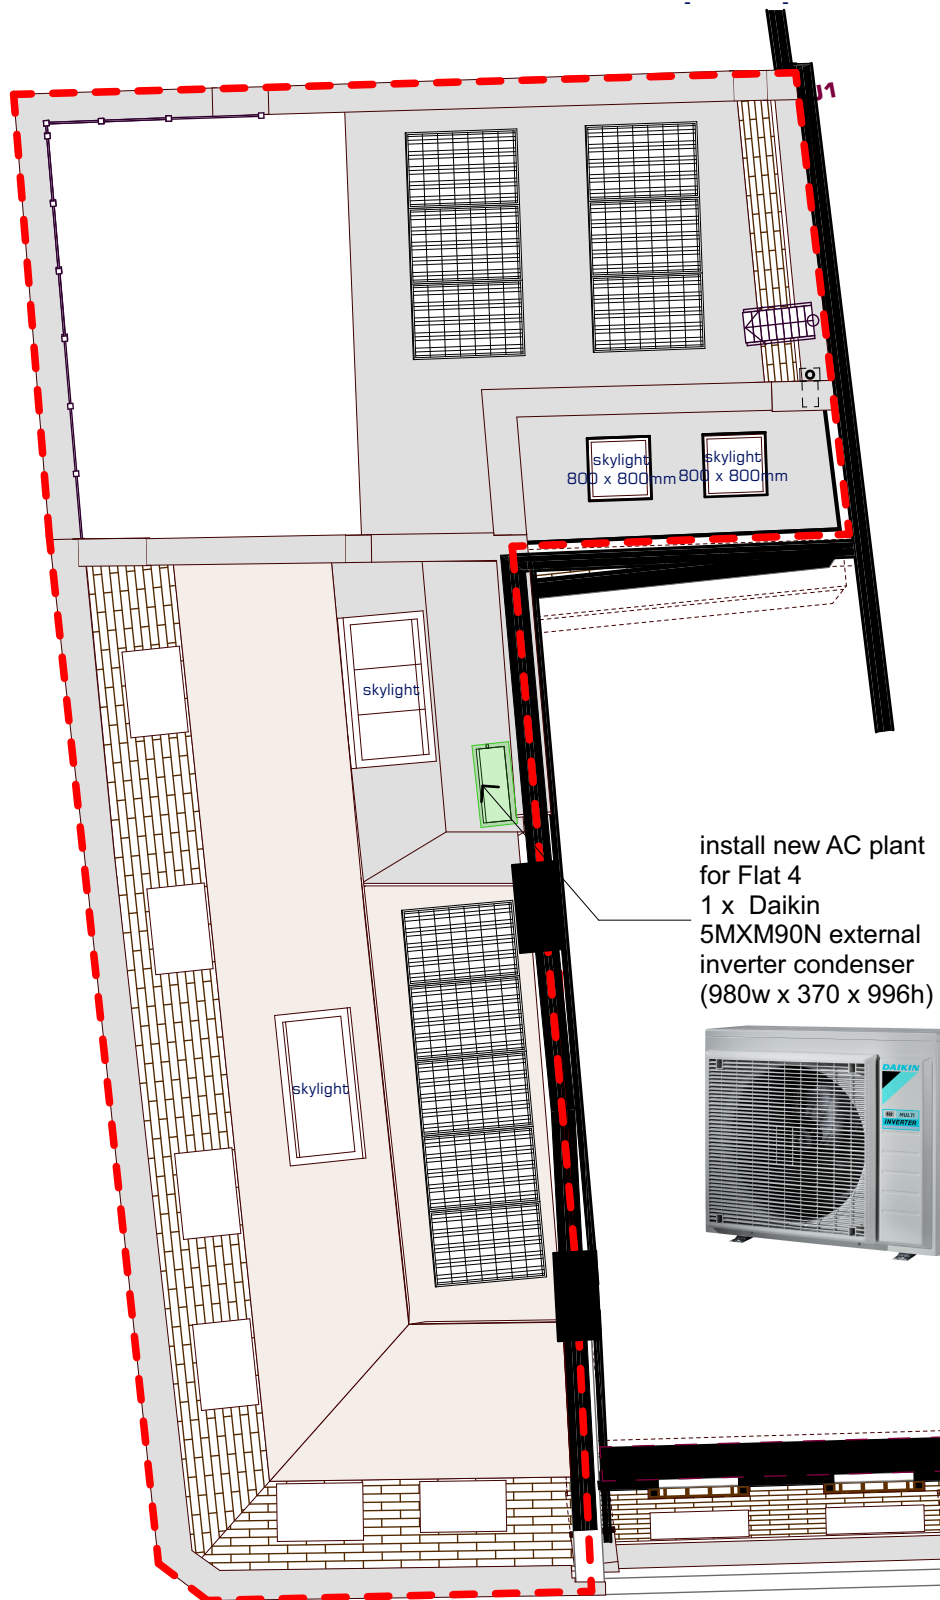

roof plan
scale 1:100