


REVISIONS:

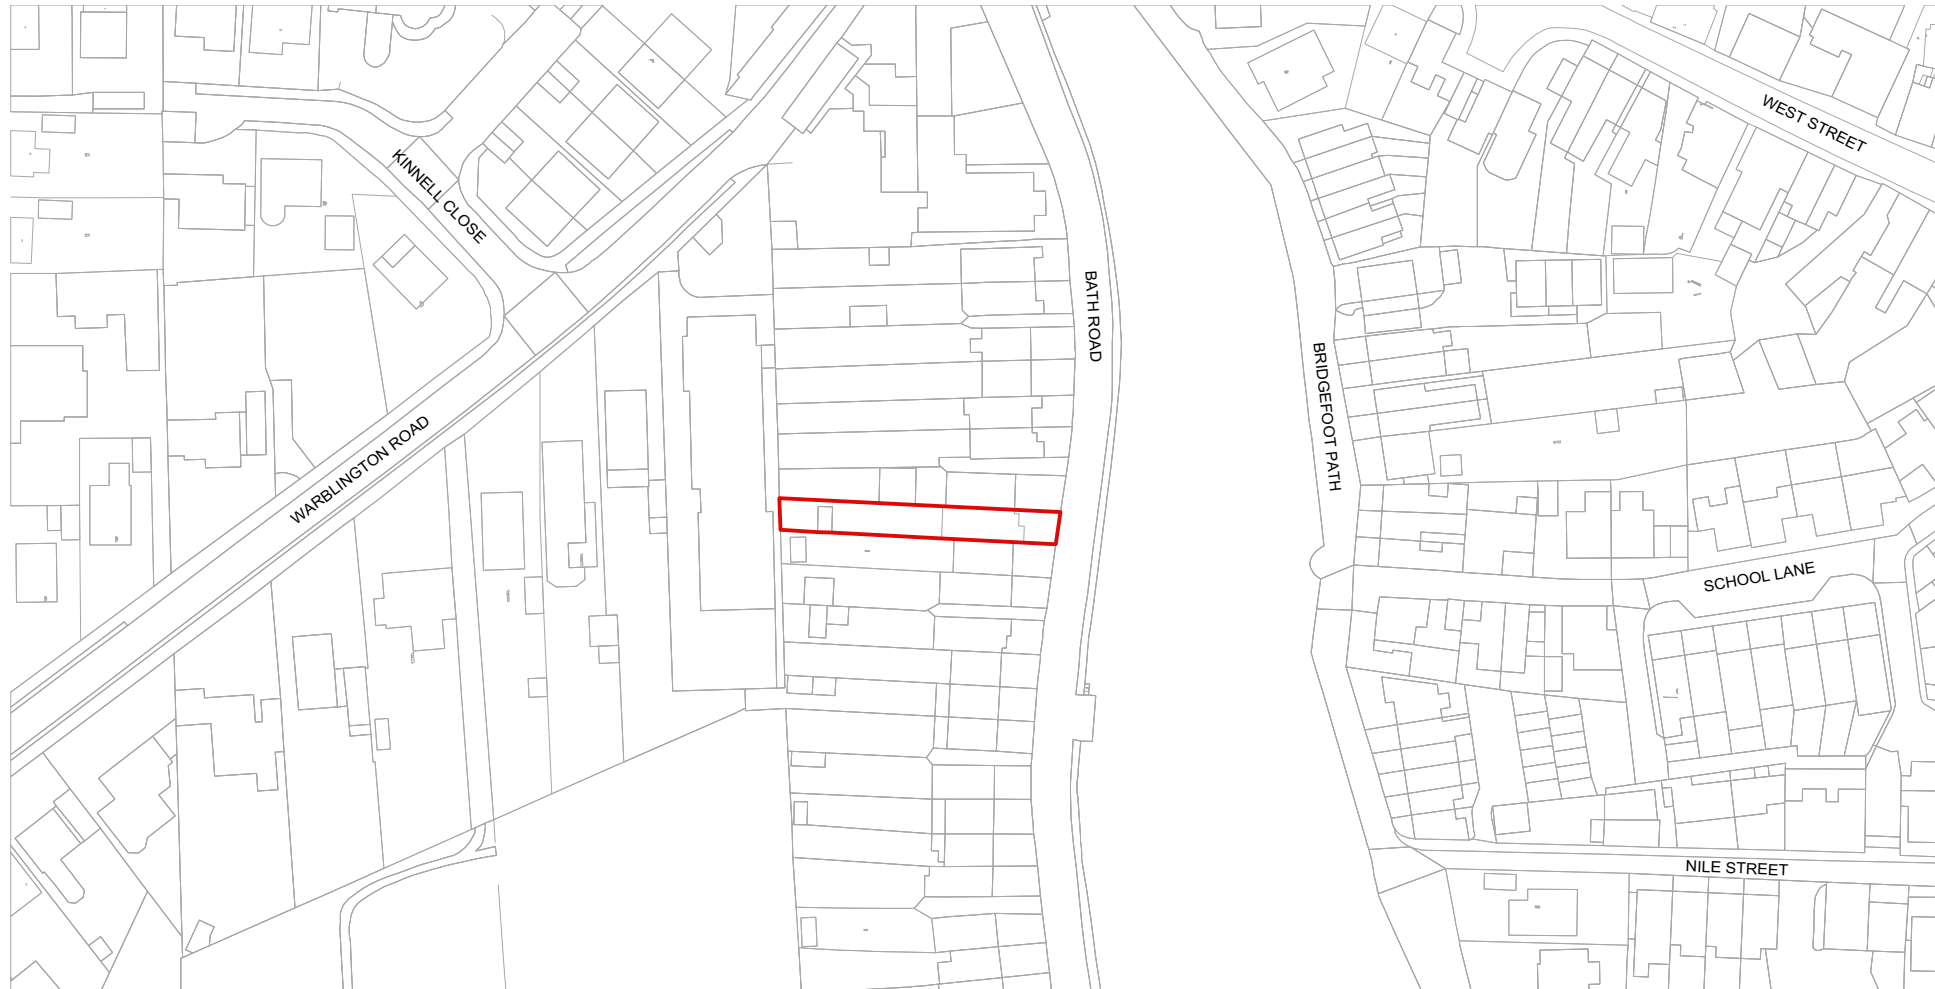

NOTES:

PROJECT:
8 BATH ROAD, EMSWORTH, PO10 7EP
DRAWING TITLE:
SITE PLAN
STATUS:
PLANNING

SCALE:	DRAWING NUMBER:	REVISION:
1:1250 at A3	2009_PL_002	-

— Boundary of 8 Bath Road