


REVISIONS:




Proposed Front Elevation

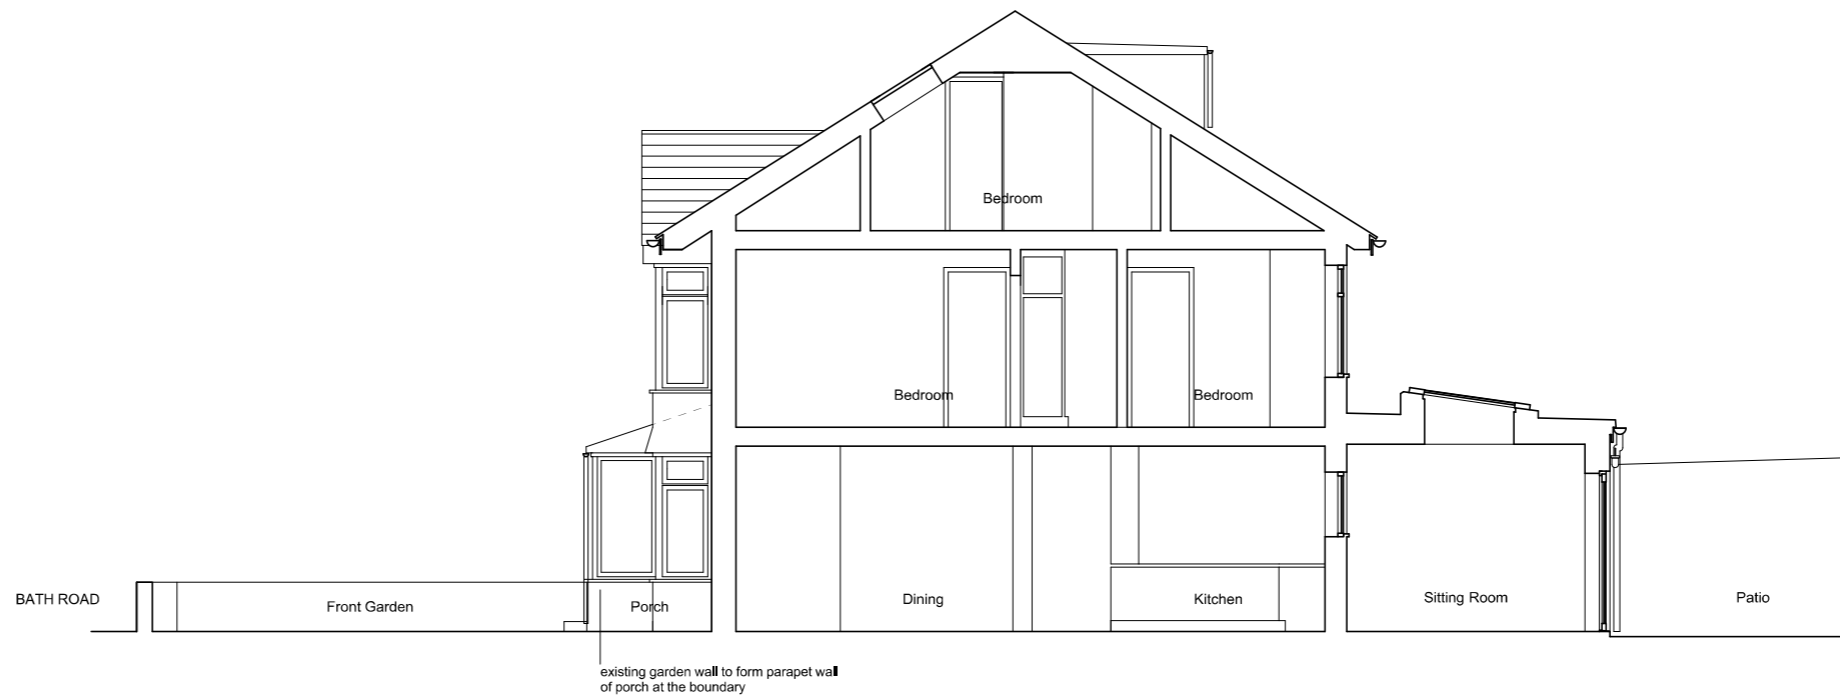

Proposed Section



Rear Elevation

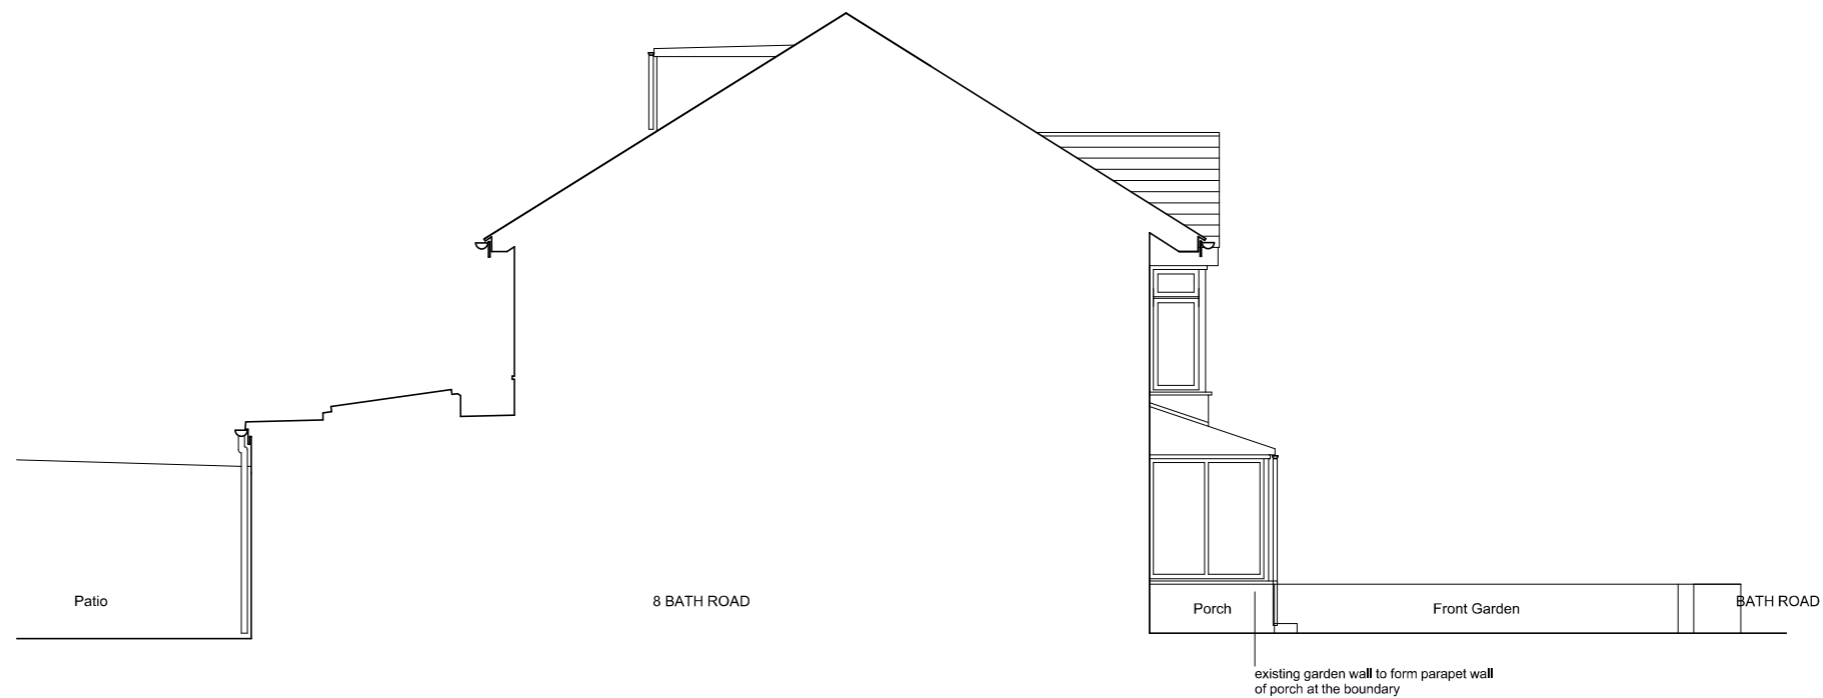

Proposed Side Elevation

NOTES:

PROJECT:
8 BATH ROAD, EMSWORTH, PO10 7EP
DRAWING TITLE:
PROPOSED SECTIONS AND ELEVATIONS
STATUS:
PLANNING

SCALE:	DRAWING NUMBER:	REVISION:
1:100 at A3	2009_PL_101	-