



PROPOSED GROUND FLOOR PLAN

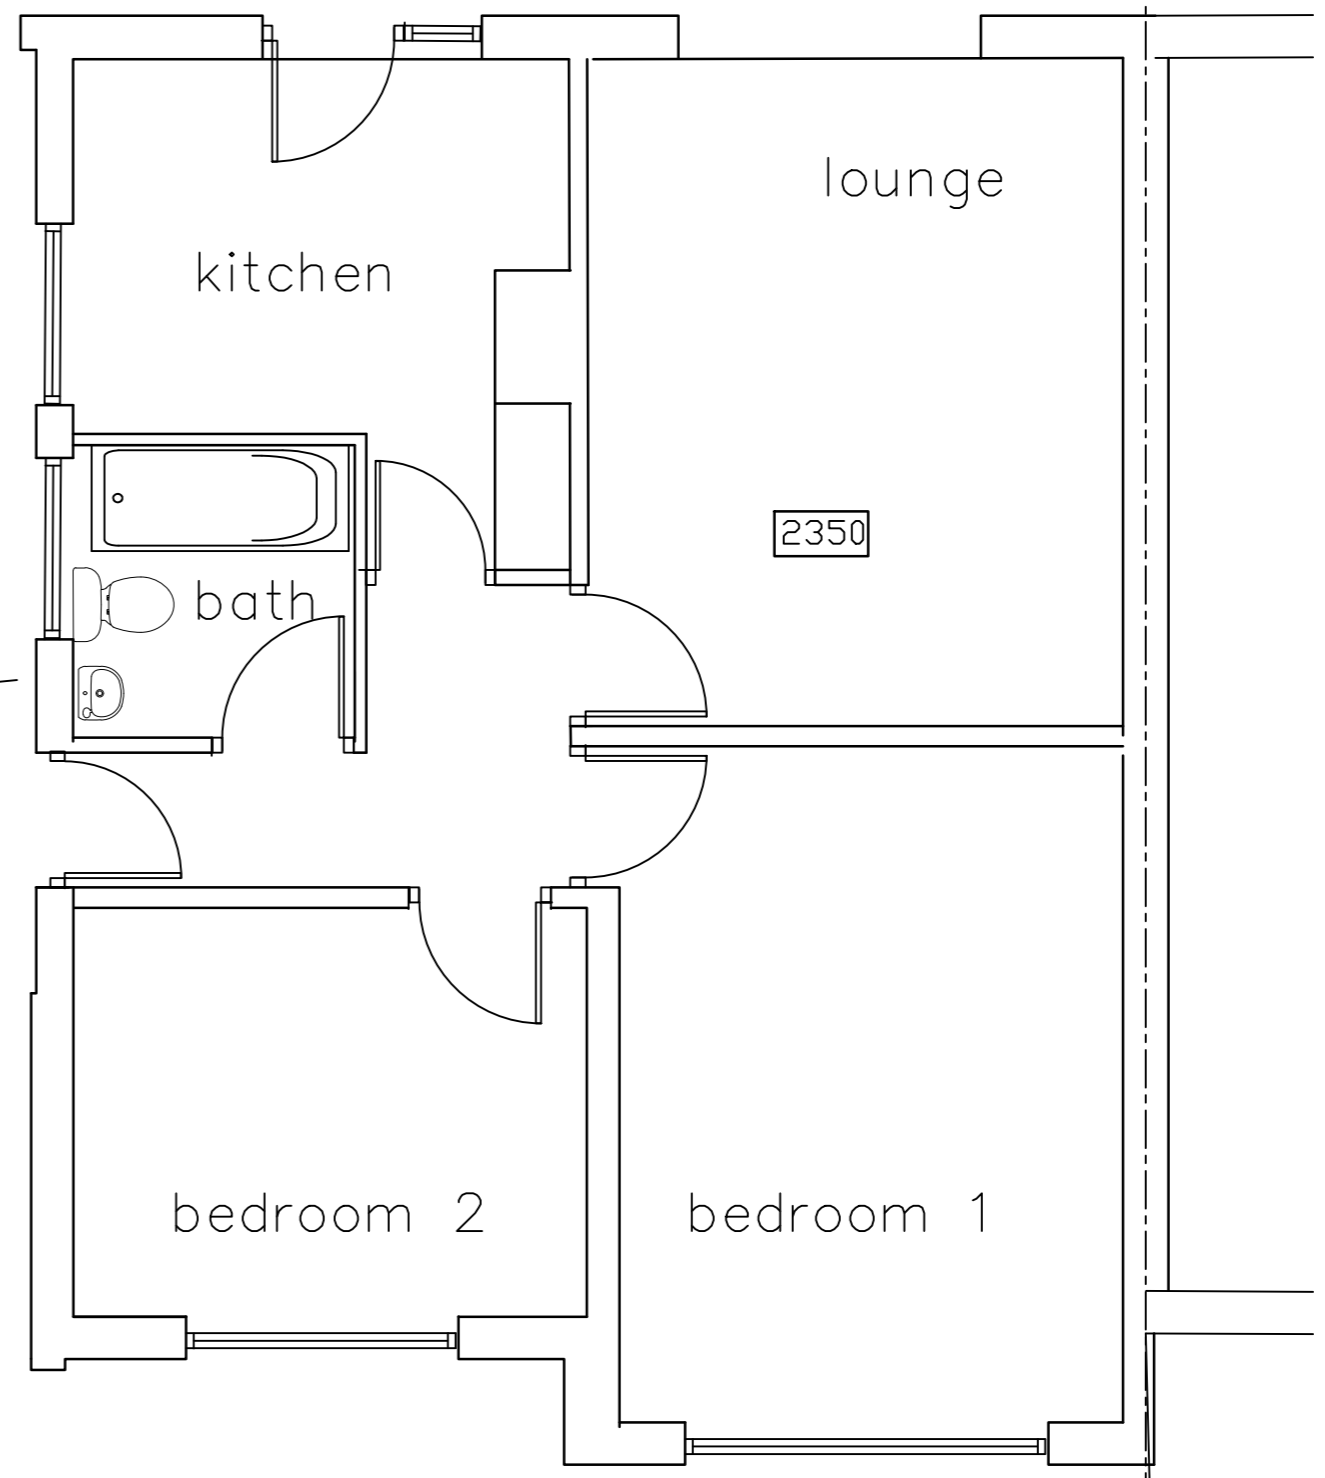

EXISTING GROUND FLOOR PLAN

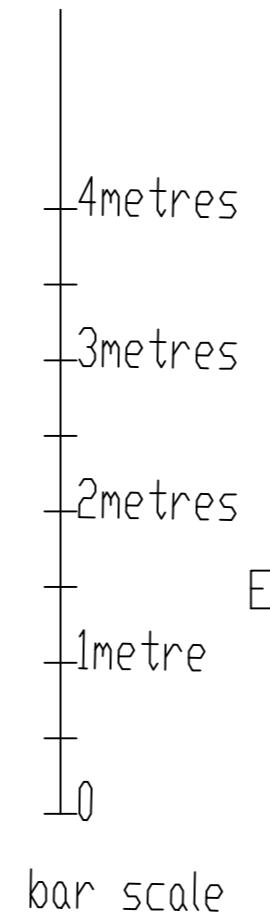

Bowers CAD and Building Design		
9 Burns Close Maldon Essex CM9 6DN Tel: 01621 850126 Fax: 01245 466596 Email bowerscad@hotmail.co.uk		
Project EXTENSION TO 4 WILLOW CRESCENT HATFIELD PEVERALL ESSEX CM3 2LJ		
Subject EXISTING AND PROPOSED PLANS		
Scale 1:50 @A2	Drawn MARTIN	Date JAN. 2021
Drawing Number BC/1170/1		
Rev.	-	